


REFER TO EA_1868_P_216 FOR CONTINUATION

REFER TO EA_1868_P_225 (PLAN 02) FOR CONTINUATION

REFER TO EA_1868_P_218 FOR CONTINUATION

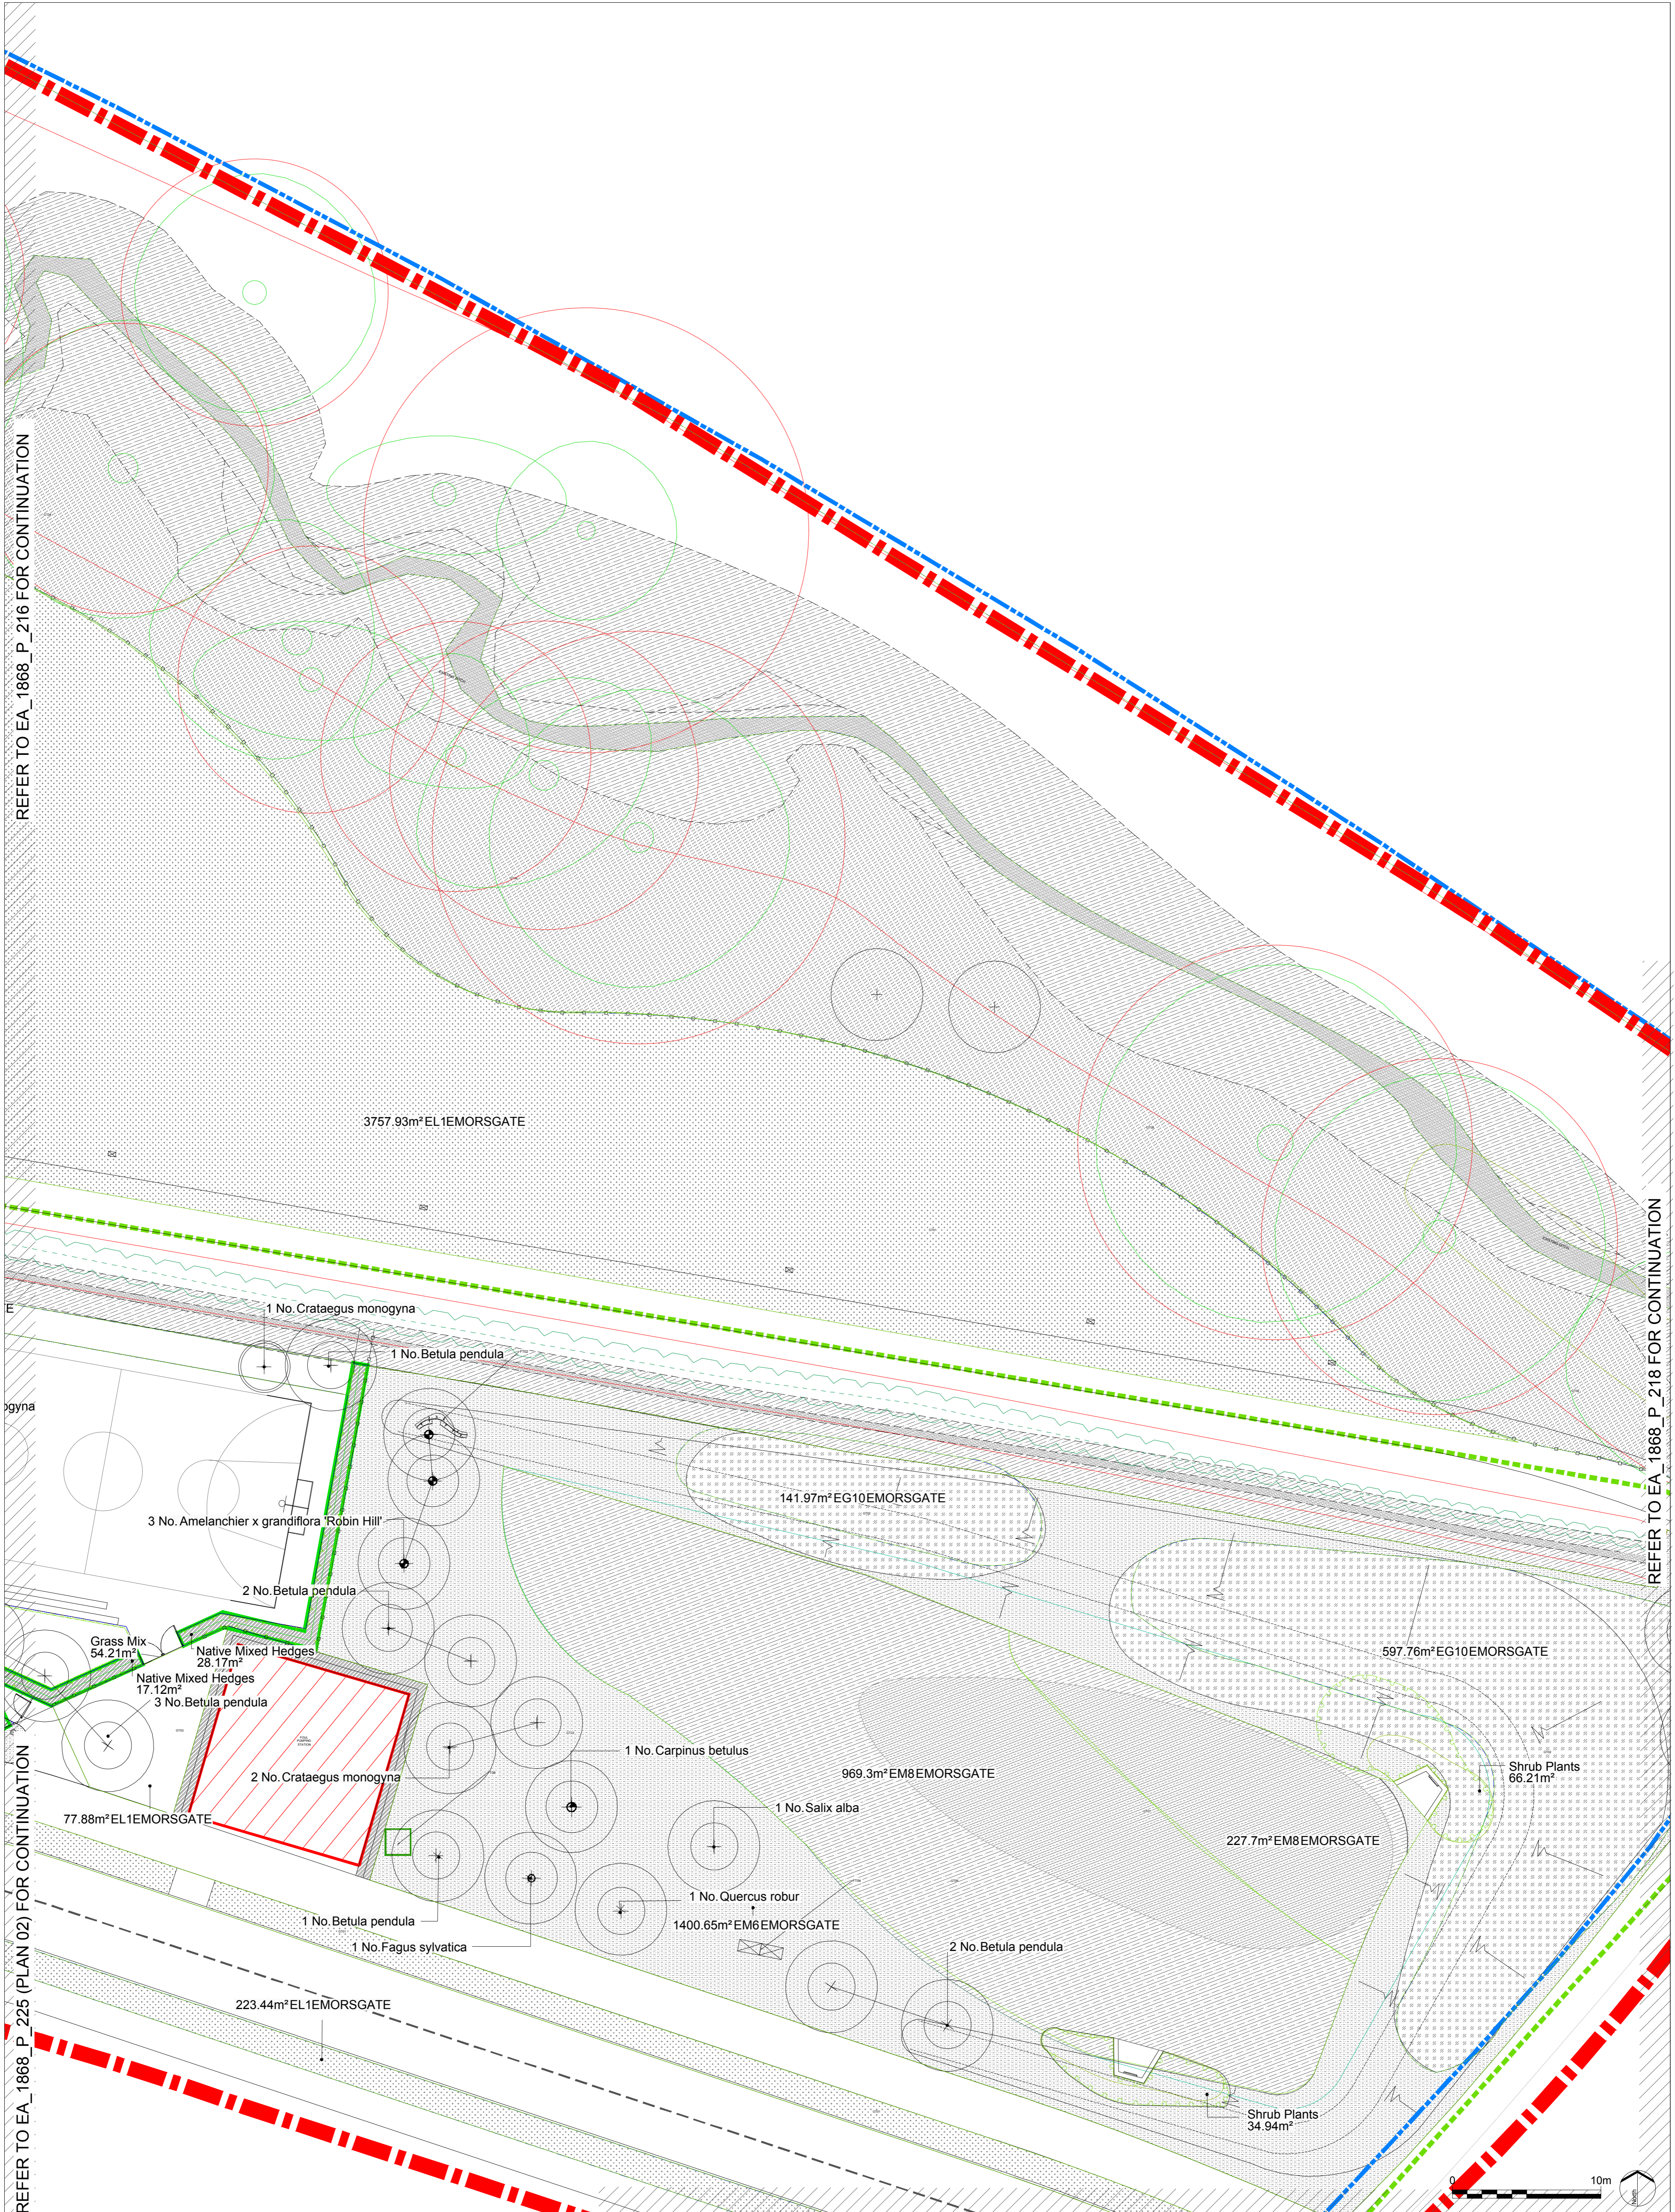

EXTERIOR ARCHITECTURE

LONDON: Studio 1S, Hewlett House, Havelock Terrace, London, SW8 4AS
 MANCHESTER: Studio 537, The Royal Exchange, St Anns Square, Manchester, M2 7DH

E-Mail: office@exteriorarchitecture.com
 Web: www.exteriorarchitecture.com

Client
REDROW LTD

No dimensions are to be scaled from this drawing. All dimensions are to be checked on site. Area measurements for indicative purposes only.

This drawing is the property of Exterior Architecture Ltd. No part of the drawing may be reproduced in any manner without permission from Exterior Architecture Ltd.

Note: Please refer to drawing 1868_P_201 For planting schedule and key

Rev	Description	Date
---	---	---
---	---	---
---	---	---
---	---	---
---	---	---
C	Landowner Comments	02.08.2019
B	Clients Comments	12.07.2019
A	Planner's comments	05.07.2019
Rev	Description	Date

Project title
GREAT WILSEY PARK, HAVERHILL

Drawing title
PLANTING PLAN 16 OF 25

Issued By	London	T: 020 7978 2101
Scale	1:200 @ A1	Drawn
Status	PLANNING	Checked
Date	26.03.2019	Approved
		KL
		RP
		LP
Drawing number	ExA_1868_P_217	Revision
		C