


REFER TO EA\_1868\_P\_217 FOR CONTINUATION

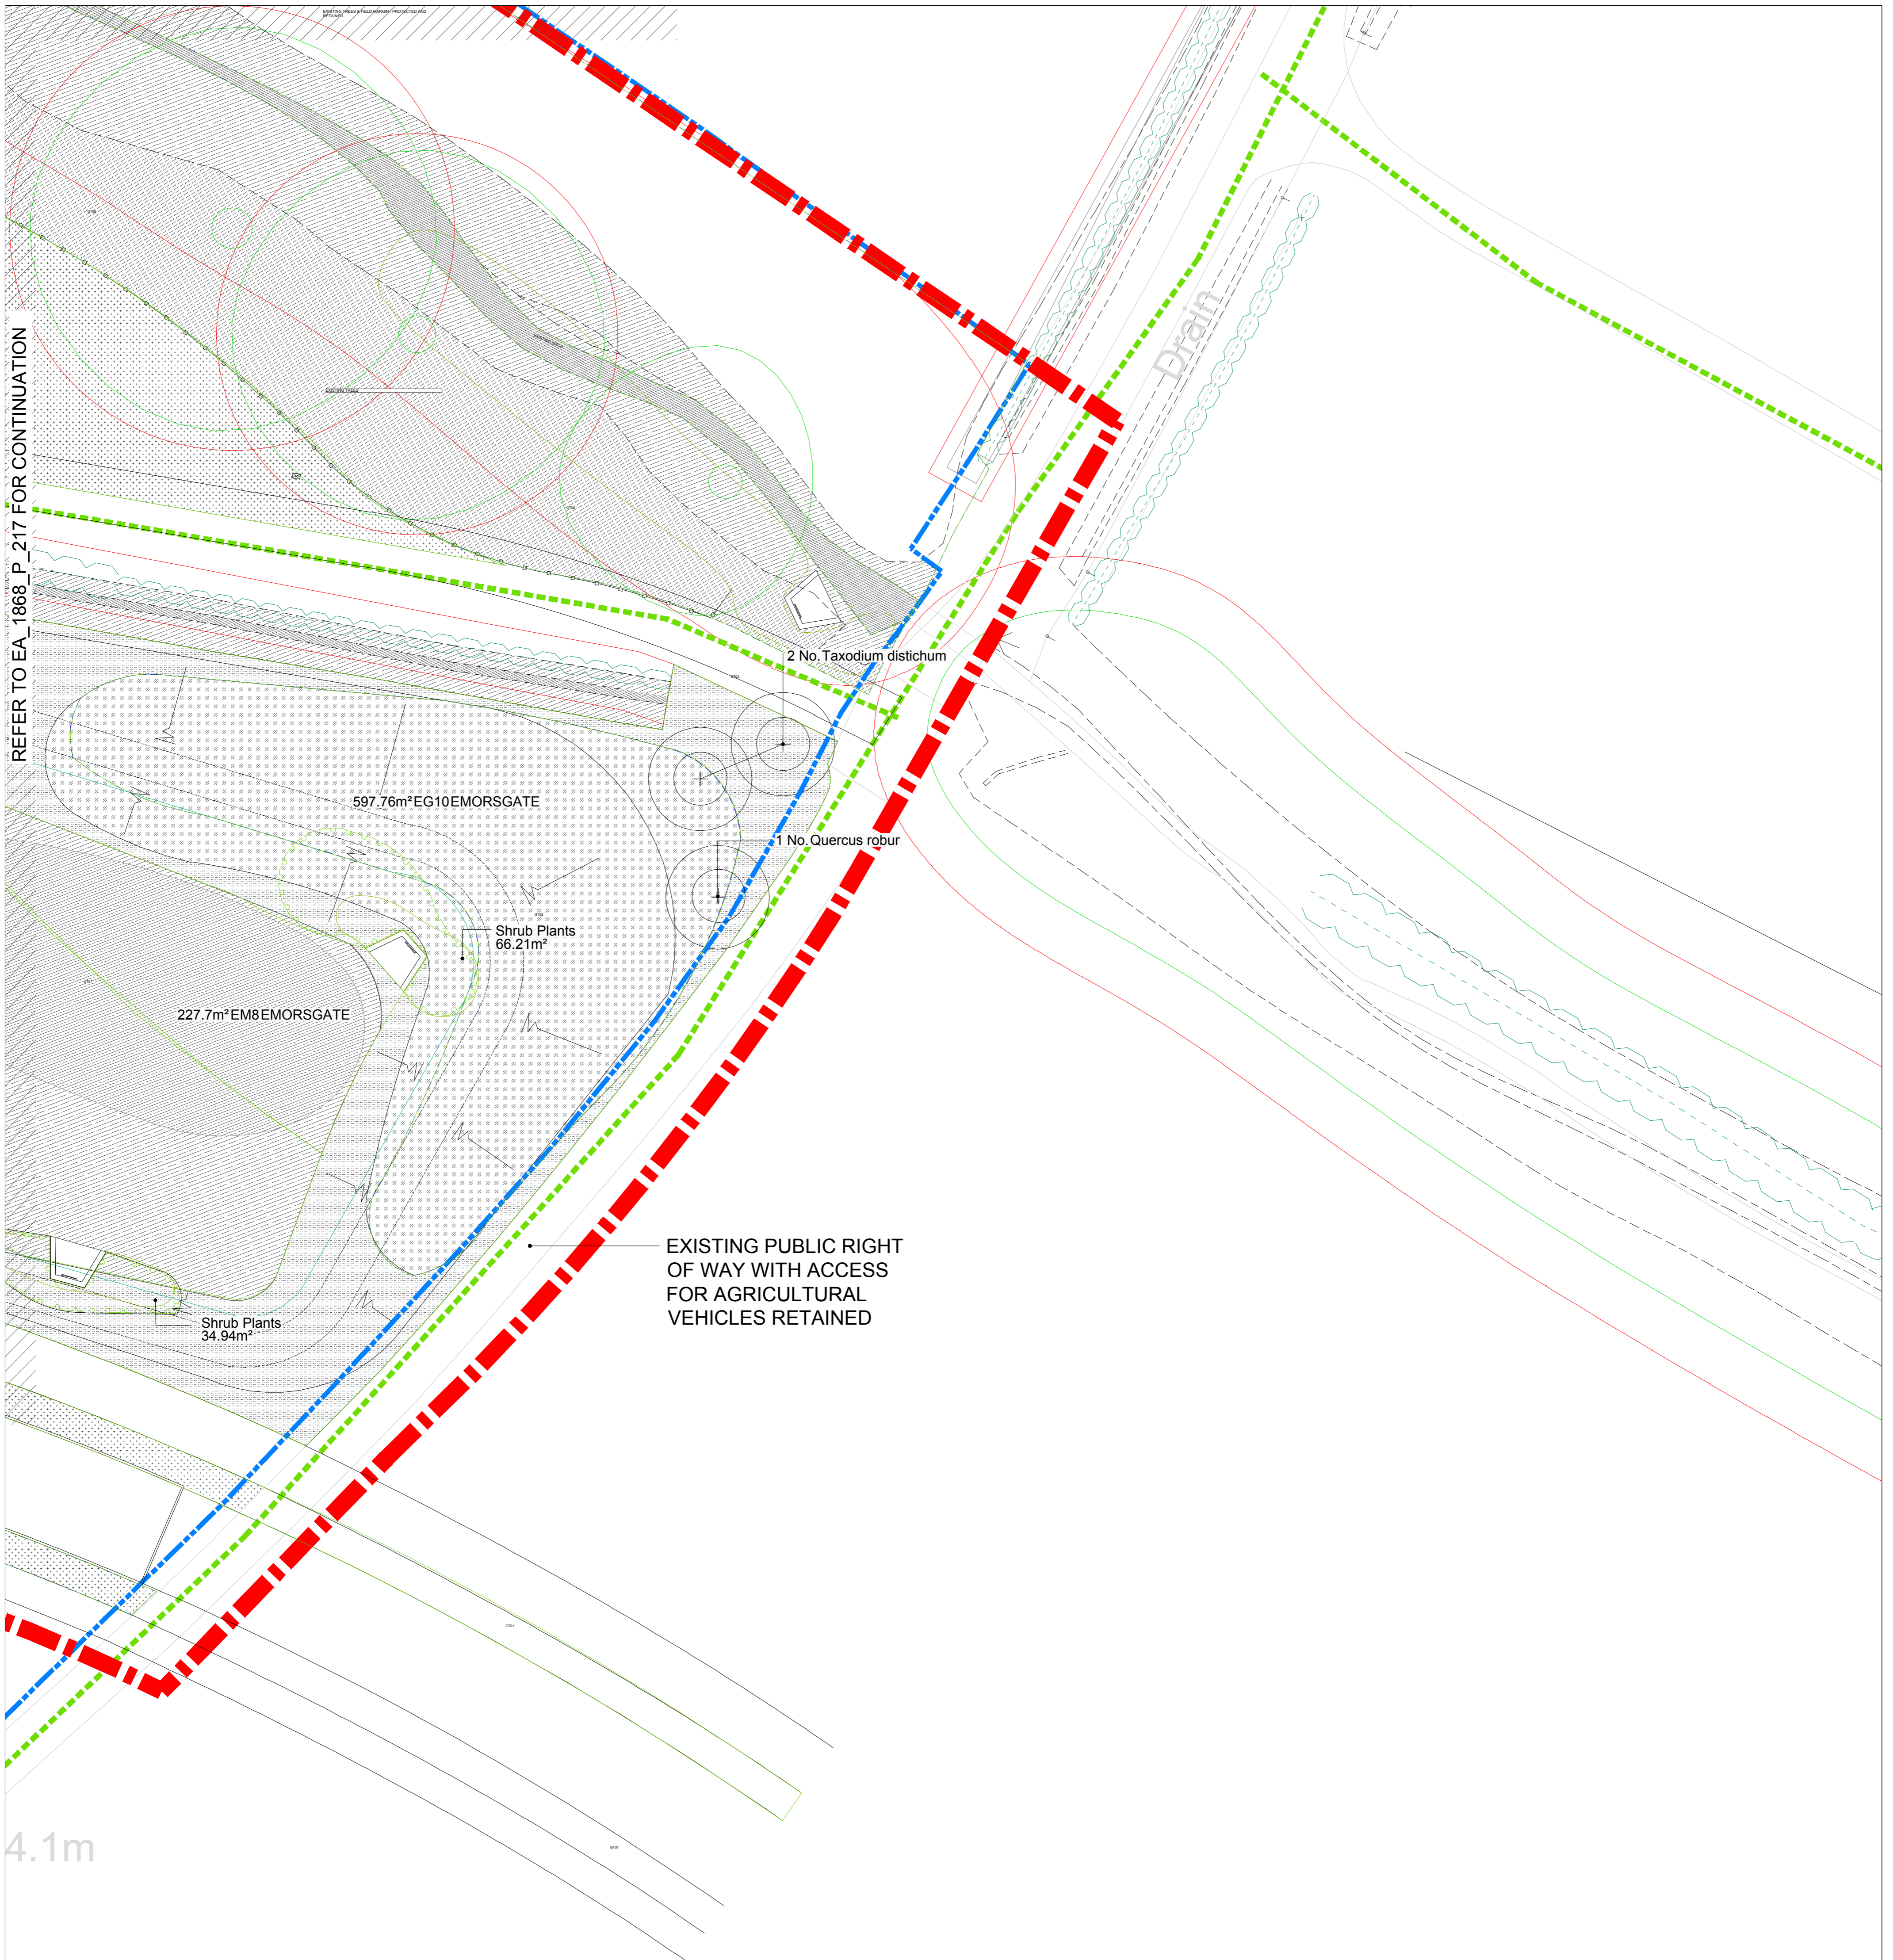

**EXTERIOR ARCHITECTURE**

LONDON: Studio 1S, Hewlett House, Havelock Terrace, London, SW8 4AS  
 MANCHESTER: Studio 537, The Royal Exchange, St Anns Square, Manchester, M2 7DH  
 E-Mail: office@exteriorarchitecture.com  
 Web: www.exteriorarchitecture.com

Client  
**REDROW LTD**

No dimensions are to be scaled from this drawing. All dimensions are to be checked on site. Area measurements for indicative purposes only.

This drawing is the property of Exterior Architecture Ltd. No part of the drawing may be reproduced in any manner without permission from Exterior Architecture Ltd.

Note: Please refer to drawing 1868\_P\_201 For planting schedule and key

Rev	Description	Date
C	Landowner Comments	20.08.2019
B	Clients Comments	12.07.2019
A	Planner's comments	05.07.2019
Rev	Description	Date

Project title  
**GREAT WILSEY PARK, HAVERHILL**

Drawing title  
**PLANTING PLAN 17 OF 25**

Issued By	London	T: 020 7978 2101
Scale	1:200 @ A1	Drawn K/L
Status	PLANNING	Checked RP
Date	26.03.2019	Approved LP
Drawing number	ExA_1868_P_218	Revision C

P:\LONDON PROJECTS\2018\1868\_GREAT WILSEY PARK, HAVERHILL\01 CAD\02 SHEET LAYOUT\EA\_1868\_P\_218 PLANTING PLAN 17 OF 25.DWG