


REFER TO EA_1868_P_219B FOR CONTINUATION

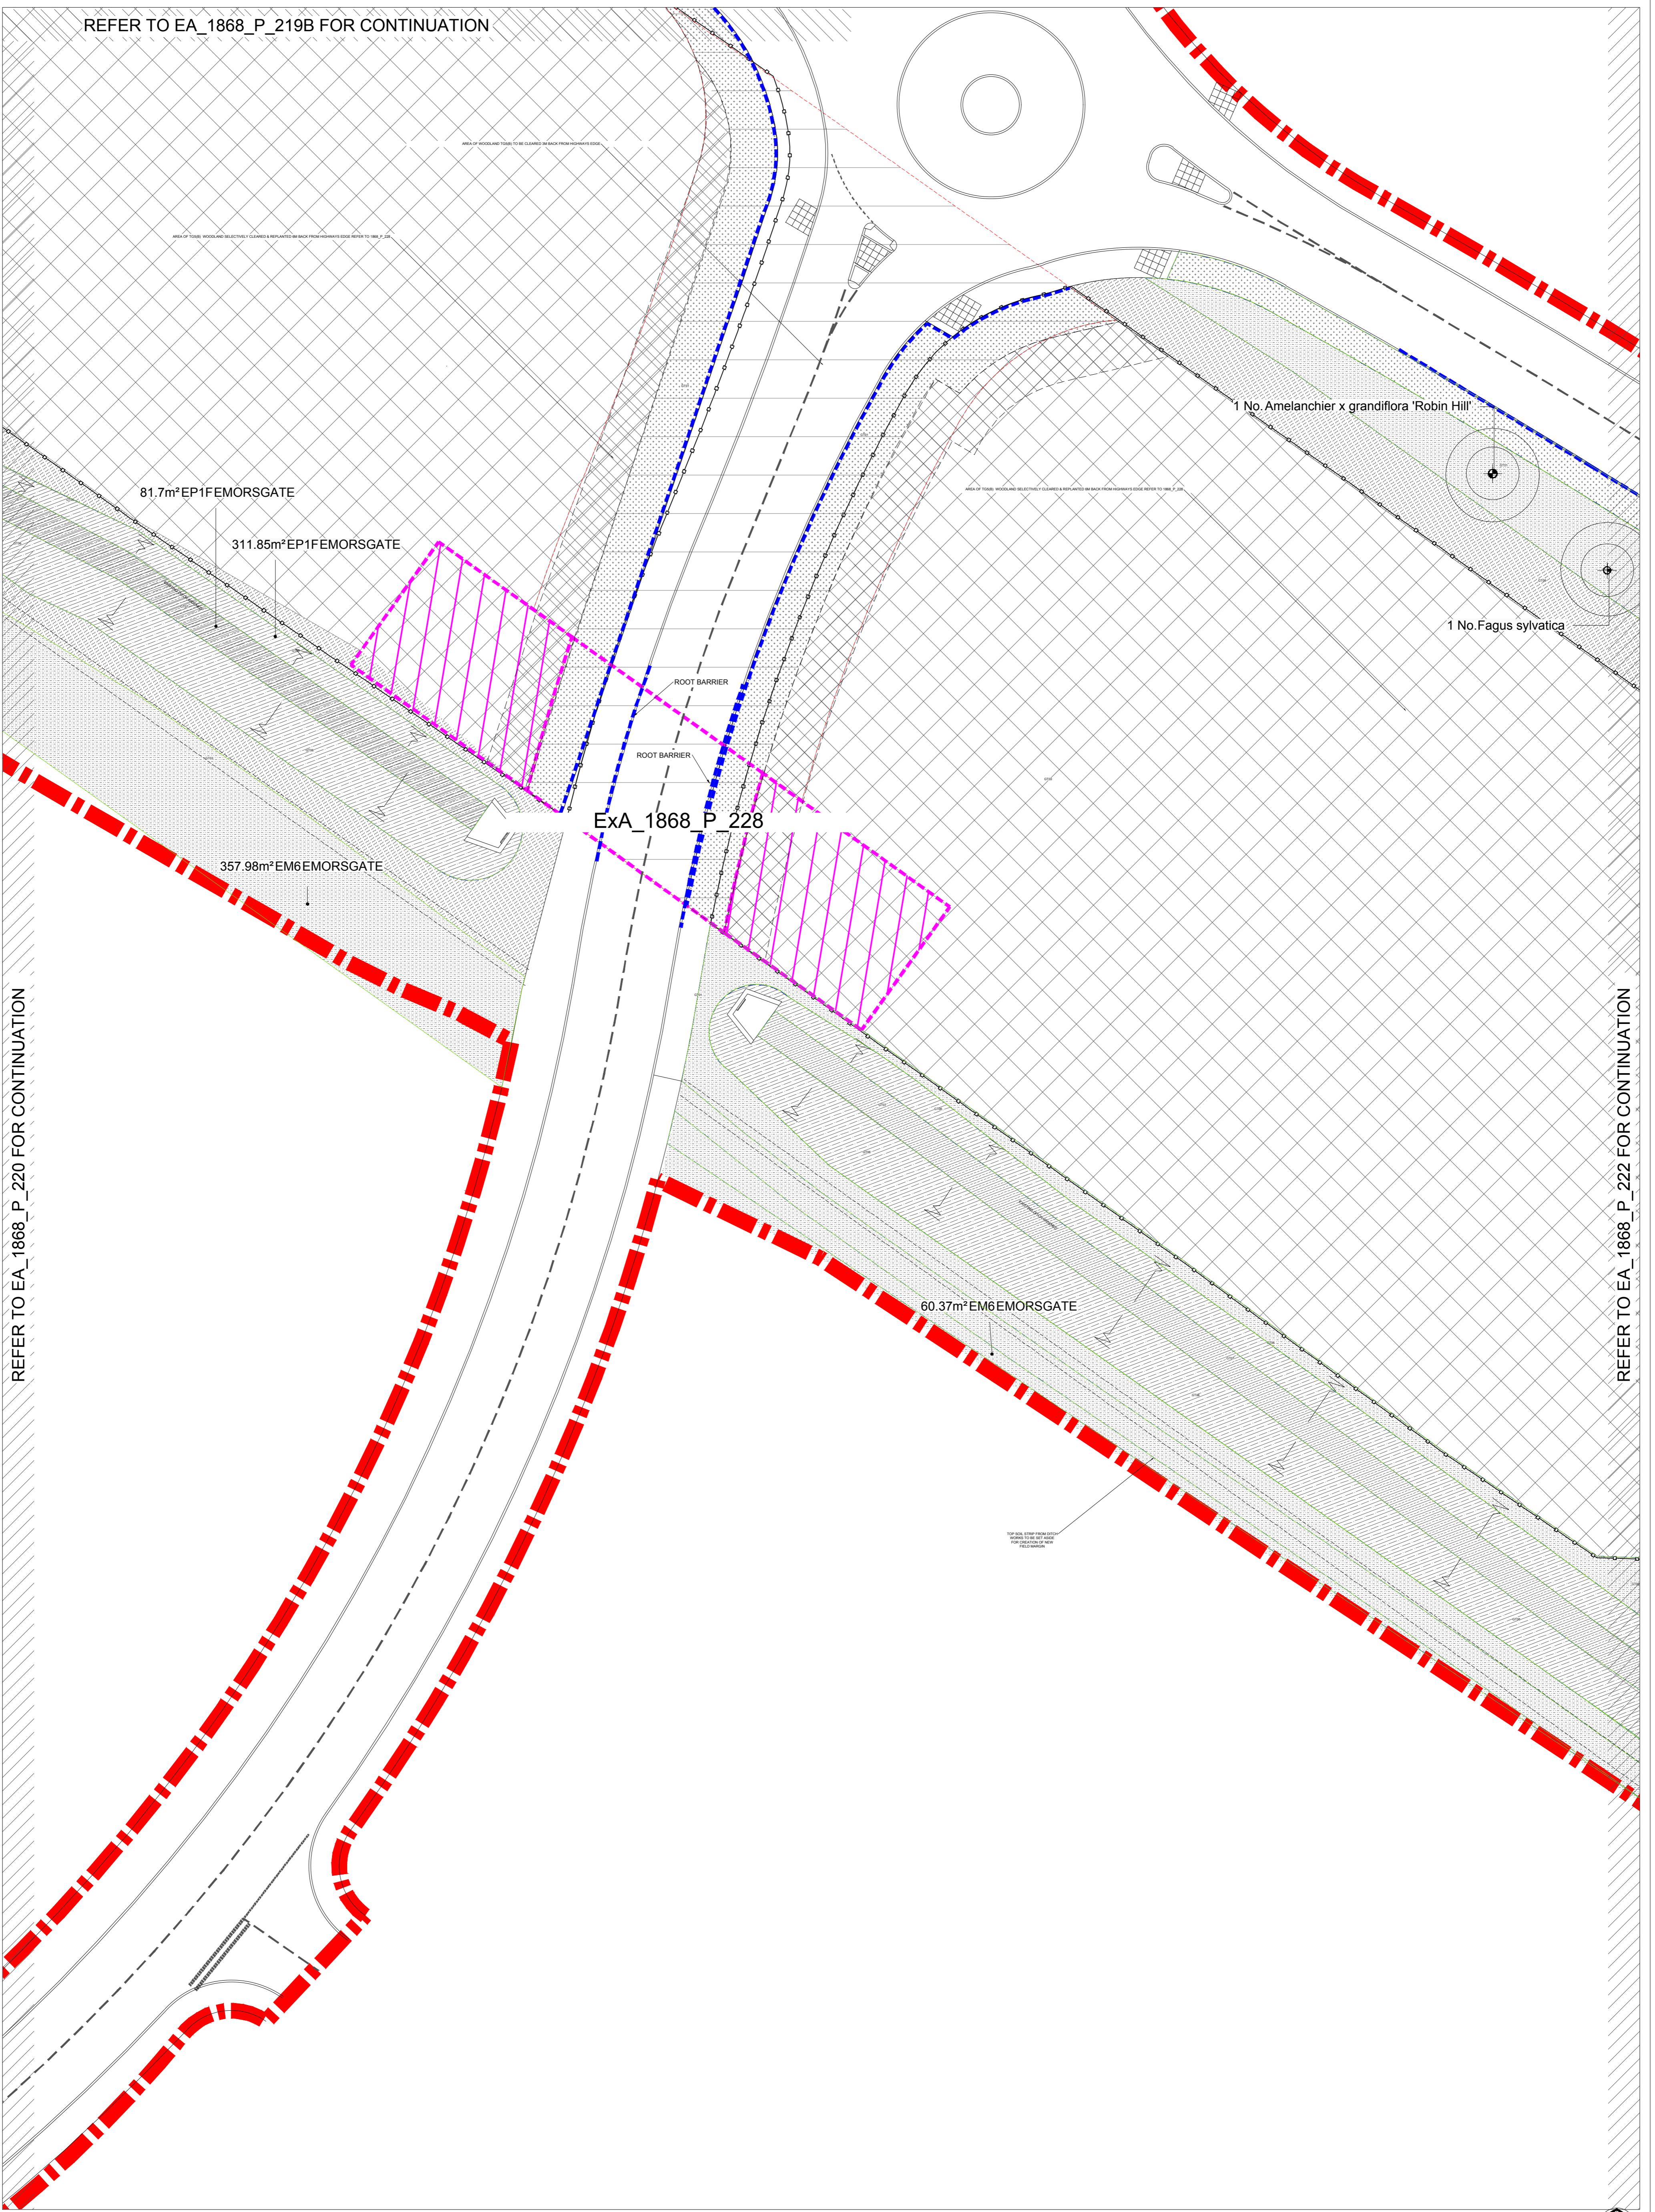

REFER TO EA_1868_P_220 FOR CONTINUATION

REFER TO EA_1868_P_222 FOR CONTINUATION

EXTERIOR ARCHITECTURE

LONDON: Studio 1S, Hewlett House, Havelock Terrace, London, SW8 4AS
MANCHESTER: Studio 537, The Royal Exchange, St Anns Square, Manchester, M2 7DH

E-Mail: office@exteriorarchitecture.com
Web: www.exteriorarchitecture.com

Client
REDROW LTD

No dimensions are to be scaled from this drawing.
All dimensions are to be checked on site.
Area measurements for indicative purposes only.

This drawing is the property of Exterior Architecture Ltd.
No part of the drawing may be reproduced in any manner
without permission from Exterior Architecture Ltd.

Note: Please refer to drawing 1868_P_201 For planting schedule and key

Rev	Description	Date
---	---	---
---	---	---
---	---	---
---	---	---
---	---	---
---	---	---
C	Landowner Comments	02.08.2019
B	Clients Comments	12.07.2019
A	Planner's comments	05.07.2019
Rev	Description	Date

Project title
GREAT WILSEY PARK, HAVERHILL

Drawing title
PLANTING PLAN 20 OF 25

Issued By London
Scale 1:200 @ A1
Status PLANNING
Date 26.03.2019

Drawing number
ExA_1868_P_221

T: 020 7978 2101
Drawn KL
Checked RP
Approved LP

Revision
C

