


REFER TO EA_1868_P_222 FOR CONTINUATION

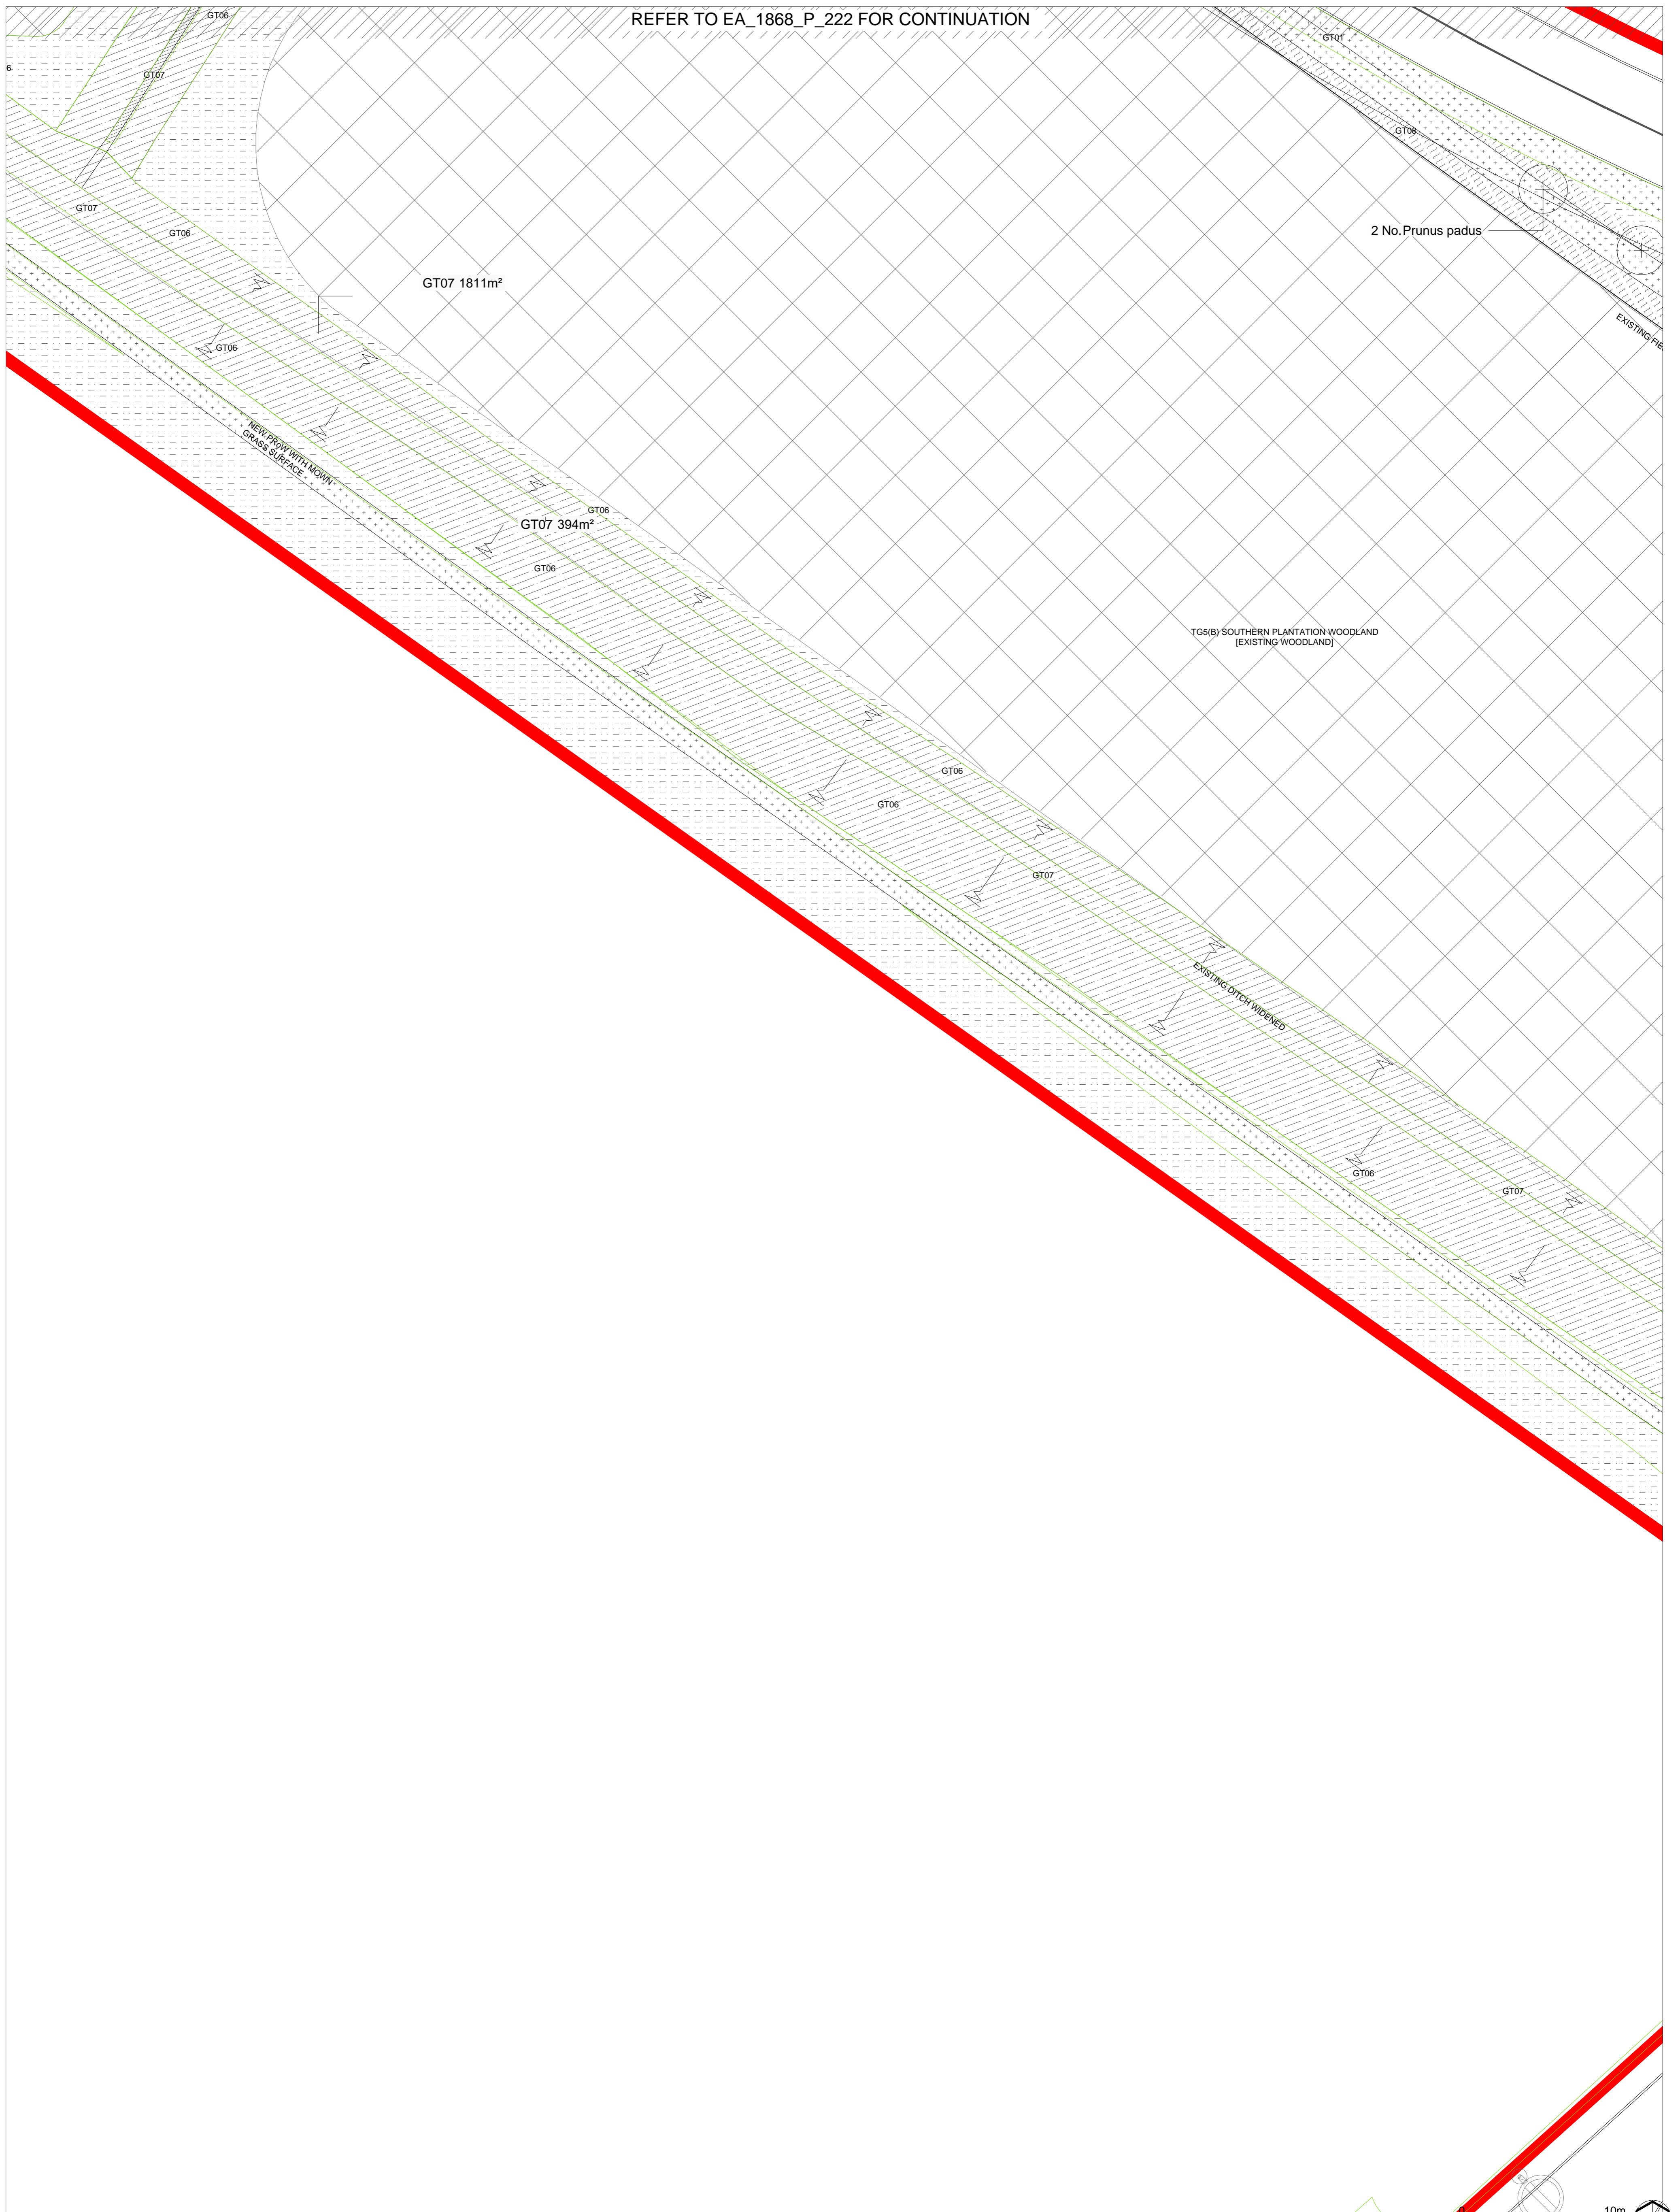

EXTERIOR ARCHITECTURE

LONDON: Studio 1S, Hewlett House, Havelock Terrace, London, SW8 4AS
MANCHESTER: Studio 537, The Royal Exchange, St Anns Square, Manchester, M2 7DH

E-Mail: office@exteriorarchitecture.com
Web: www.exteriorarchitecture.com

Client
REDROW LTD

No dimensions are to be scaled from this drawing. All dimensions are to be checked on site. Area measurements for indicative purposes only.

This drawing is the property of Exterior Architecture Ltd. No part of the drawing may be reproduced in any manner without permission from Exterior Architecture Ltd.

Note: Please refer to drawing 1868_P_201 For planting schedule and key

Rev	Description	Date
D	Council comments	09.12.2019
C	Landowner Comments	02.08.2019
B	Clients Comments	12.07.2019
A	Planner's comments	05.07.2019
Rev	Description	Date

Project title
GREAT WILSEY PARK, HAVERHILL

Drawing title
PLANTING PLAN 22 OF 25

Issued By London
Scale 1:200 @ A1
Status PLANNING
Date 26.03.2019

Drawing number
ExA_1868_P_223

T: 020 7978 2101
Drawn SC
Checked RP
Approved LP

Revision
D

P:\LONDON PROJECTS\2018\1868_GREAT WILSEY PARK, HAVERHILL\01 CAD\02 SHEET LAYOUT\EA_1868_P_223 PLANTING PLAN 22 OF 25.DWG