


P:\LONDON PROJECTS\2018\1868_GREAT WILSEY PARK, HAVERHILL\01 CAD\02 SHEET LAYOUT\EXA_1868_P_101 LANDSCAPE GENERAL ARRANGEMENT PLANDWG

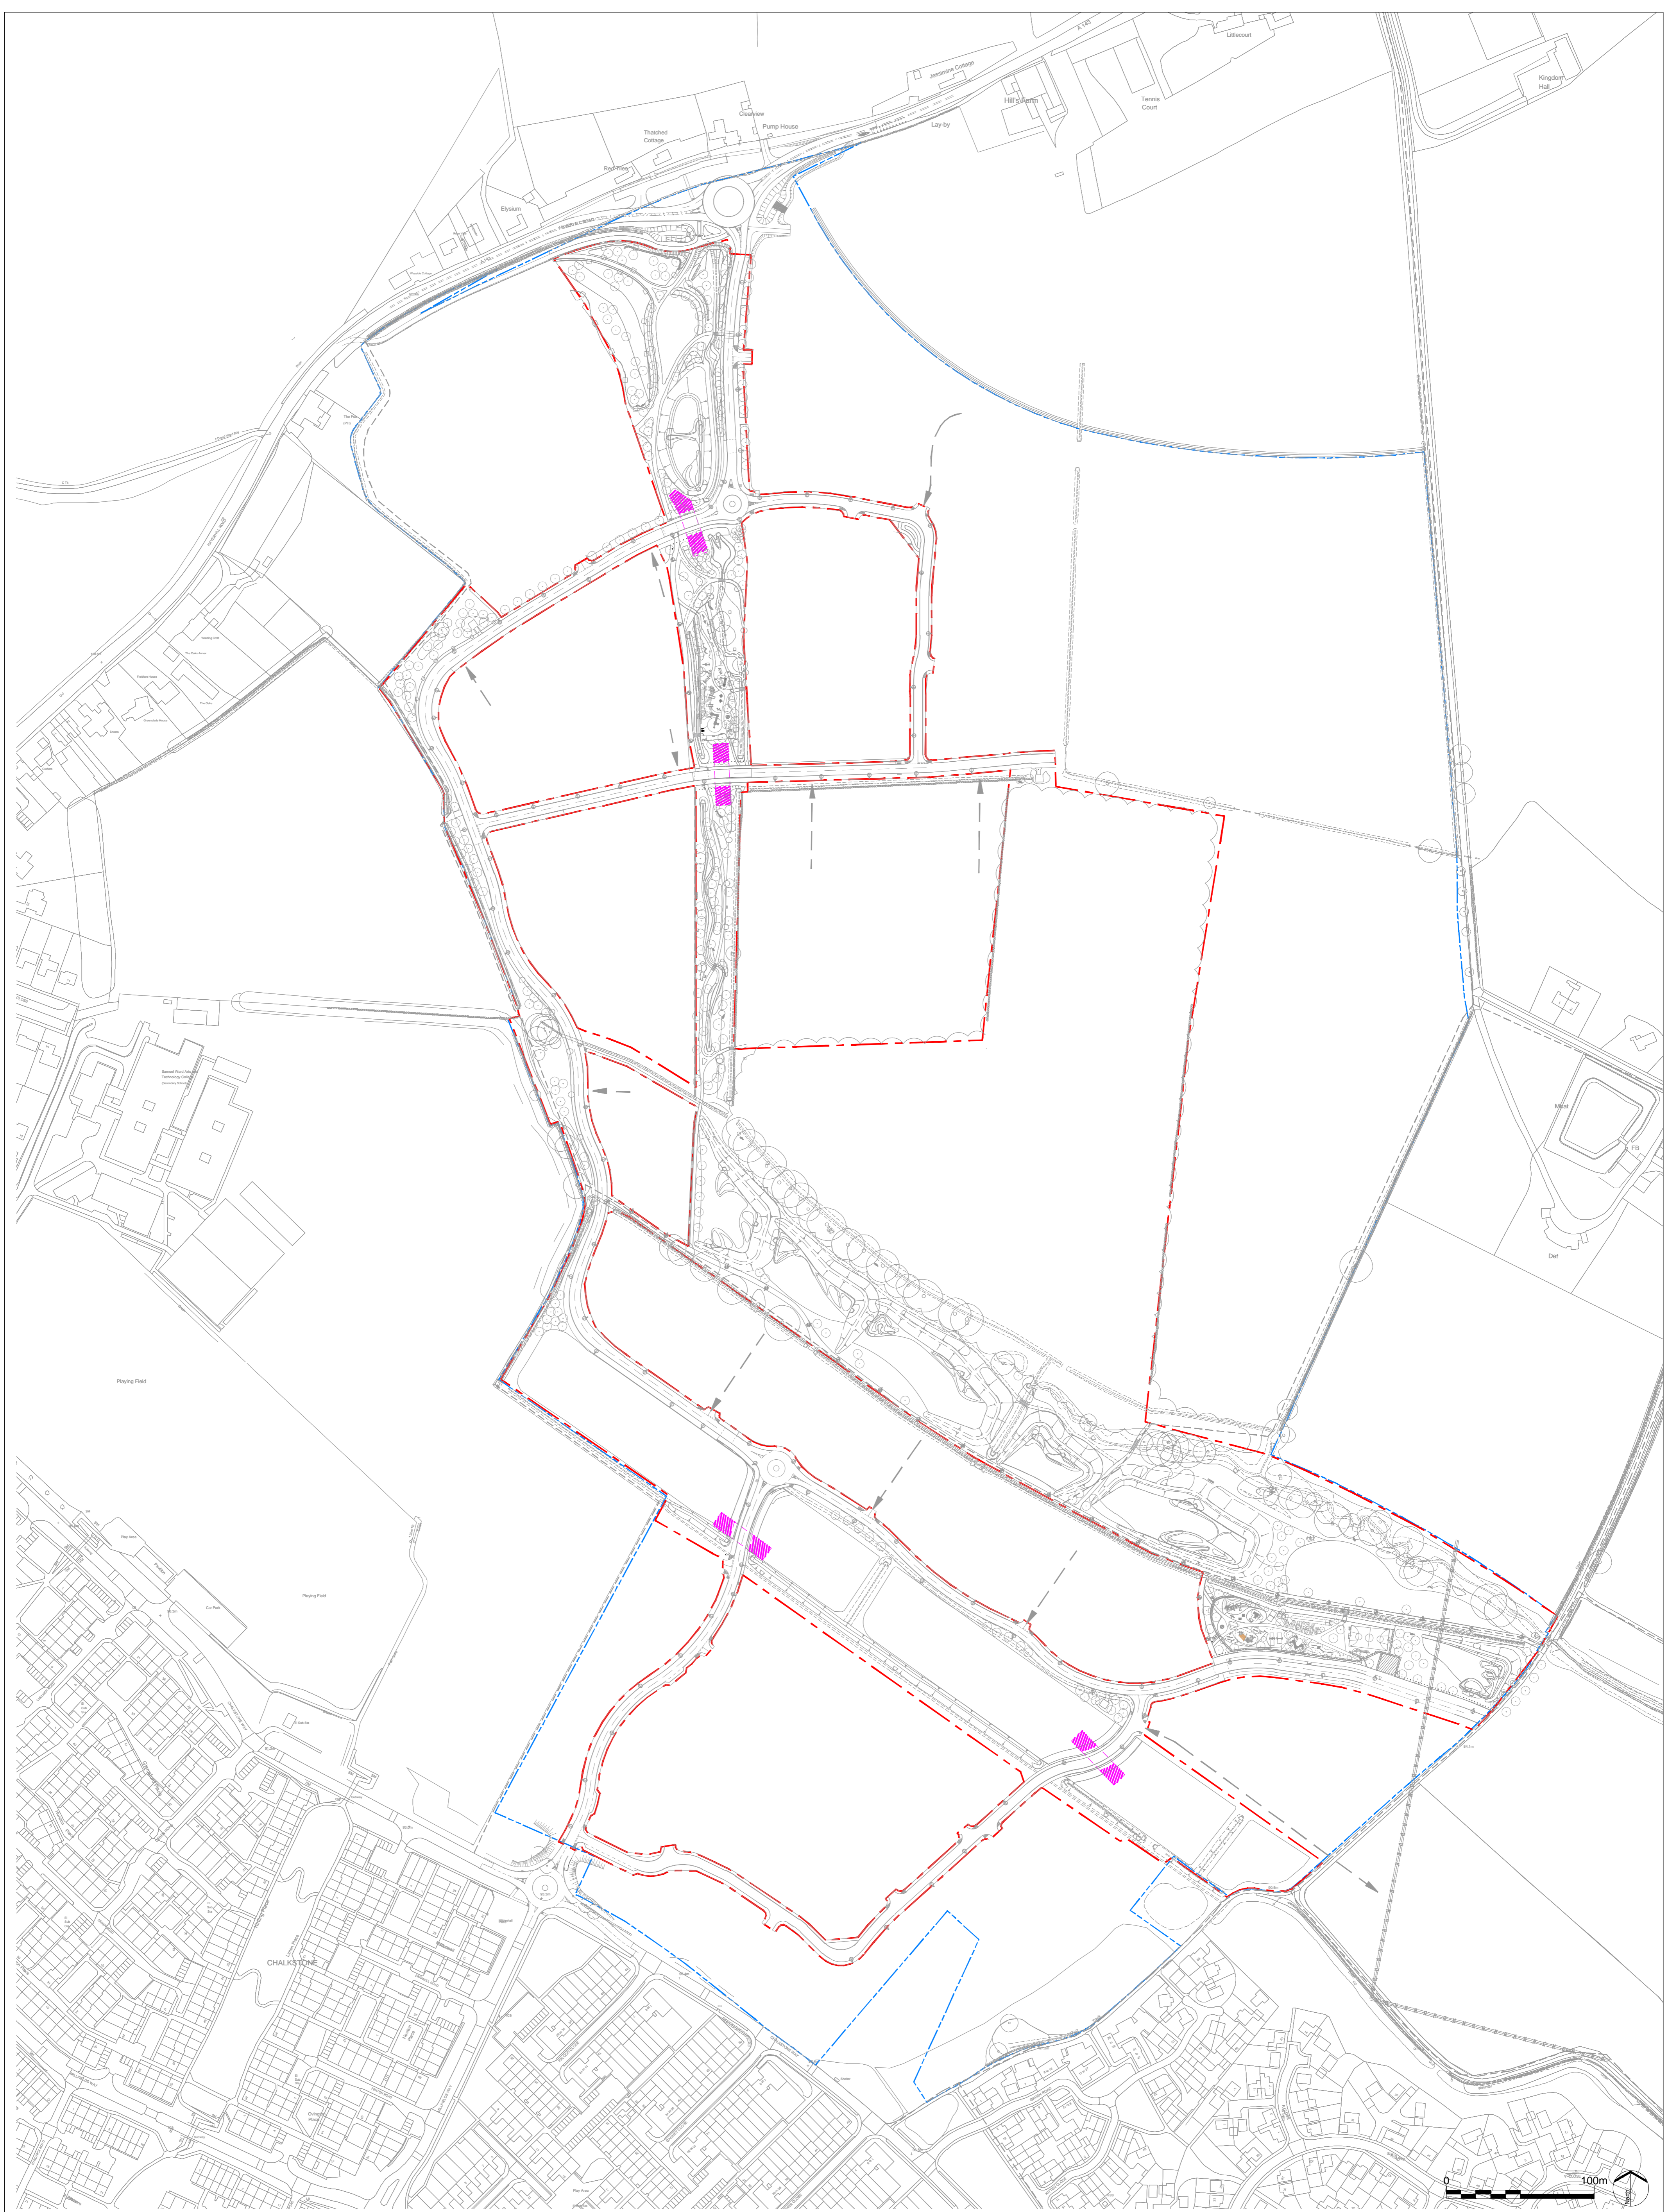

EXTERIOR ARCHITECTURE

LONDON: Studio 1S, Hewlett House, Havelock Terrace, London, SW8 4AS
 MANCHESTER: Studio 537, The Royal Exchange, St Anns Square, Manchester, M2 7DH

E-Mail: office@exteriorarchitecture.com
 Web: www.exteriorarchitecture.com

Client
REDROW LTD

No dimensions are to be scaled from this drawing.
 All dimensions are to be checked on site.
 Area measurements for indicative purposes only.

This drawing is the property of Exterior Architecture Ltd.
 No part of the drawing may be reproduced in any manner without permission from Exterior Architecture Ltd.

Rev	Description	Date
----	----	----
F	Council comments	25.02.2020
E	Council comments	09.12.2019
D	Landowners comments	01.08.2019
C	Client's comments	12.07.2019
B	Planner's comments	05.07.2019
A	Updated Linework	01.04.2019

Project title
GREAT WILSEY PARK, HAVERHILL

Drawing title
LANDSCAPE GENERAL ARRANGEMENT PLAN

Issued By	London	T: 020 7978 2101
Scale	1:2,000 @ A1	Drawn SC
Status	PLANNING	Checked RP
Date	26.03.2019	Approved LP
Drawing number	Exa_1868_P_101	Revision
		F