


D:\WORK\DRIVE\DRIVE\DRIVE - EXTERIOR ARCHITECTURE LTD\PROJECT FILES\1868 GREAT WILSEY PARK, HAVERHILL\01 CAD\02 SHEET LAYOUT\EXA_1868_P_110 NORTH PLAYSPACE.DWG

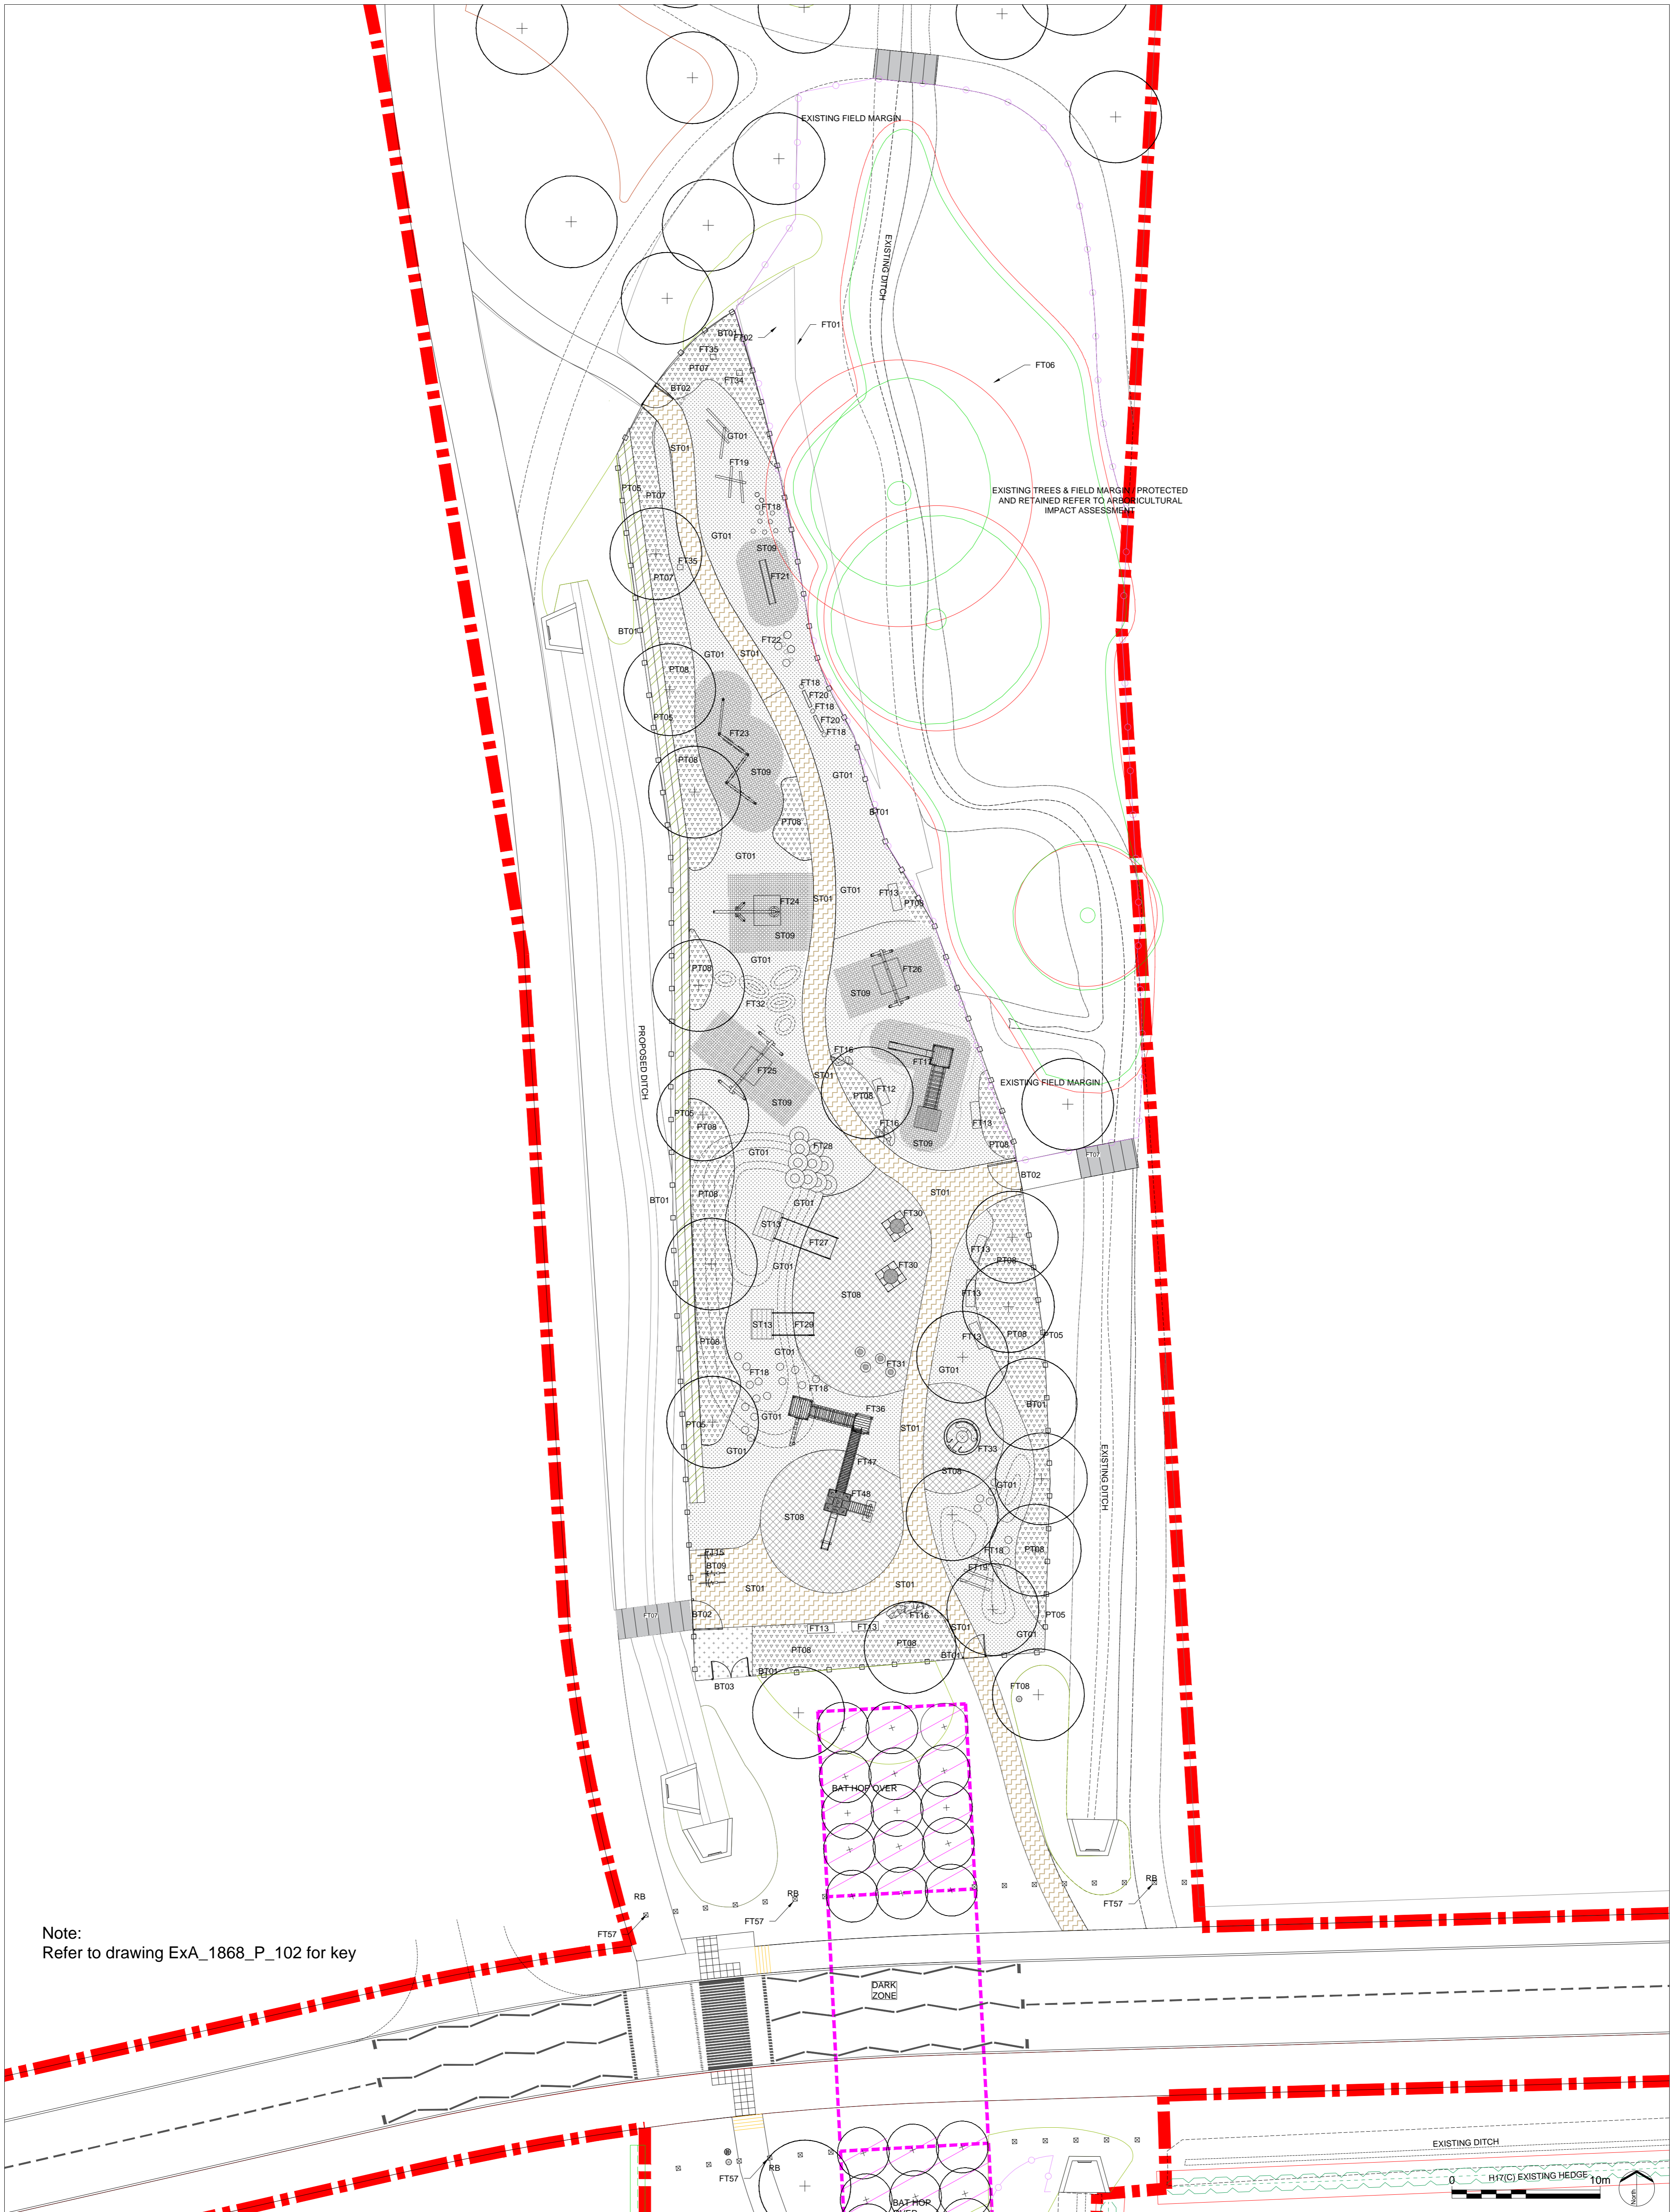

Note:
Refer to drawing ExA_1868_P_102 for key

EXTERIOR ARCHITECTURE

LONDON: Studio 1S, Hewlett House, Havelock Terrace, London, SW8 4AS
 MANCHESTER: Studio 537, The Royal Exchange, St Anns Square, Manchester, M2 7DH
 E-Mail: office@exteriorarchitecture.com
 Web: www.exteriorarchitecture.com

Client
REDROW LTD

No dimensions are to be scaled from this drawing.
 All dimensions are to be checked on site.
 Area measurements for indicative purposes only.
 This drawing is the property of Exterior Architecture Ltd.
 No part of the drawing may be reproduced in any manner without permission from Exterior Architecture Ltd.

Rev	Description	Date
D	Linework and redline update	24.03.2020
C	Council comments	25.02.2020
B	Council comments	09.12.2019
A	Planner's comments	05.07.2019
Rev	Description	Date

Project title
GREAT WILSEY PARK, HAVERHILL

Drawing title
NORTH PLAYSPACE

Issued By London
 Scale 1:200 @ A1
 Status PLANNING
 Date 26.03.2019
 T: 020 7978 2101
 Drawn SC
 Checked RP
 Approved LP

Drawing number
ExA_1868_P_110
 Revision
D