


No dimensions are to be scaled from this drawing.
All dimensions are to be checked on site.
Area measurements for indicative purposes only.

This drawing is the property of Exterior Architecture Ltd.
No part of the drawing may be reproduced in any manner
without permission from Exterior Architecture Ltd.

Client
REDROW LTD

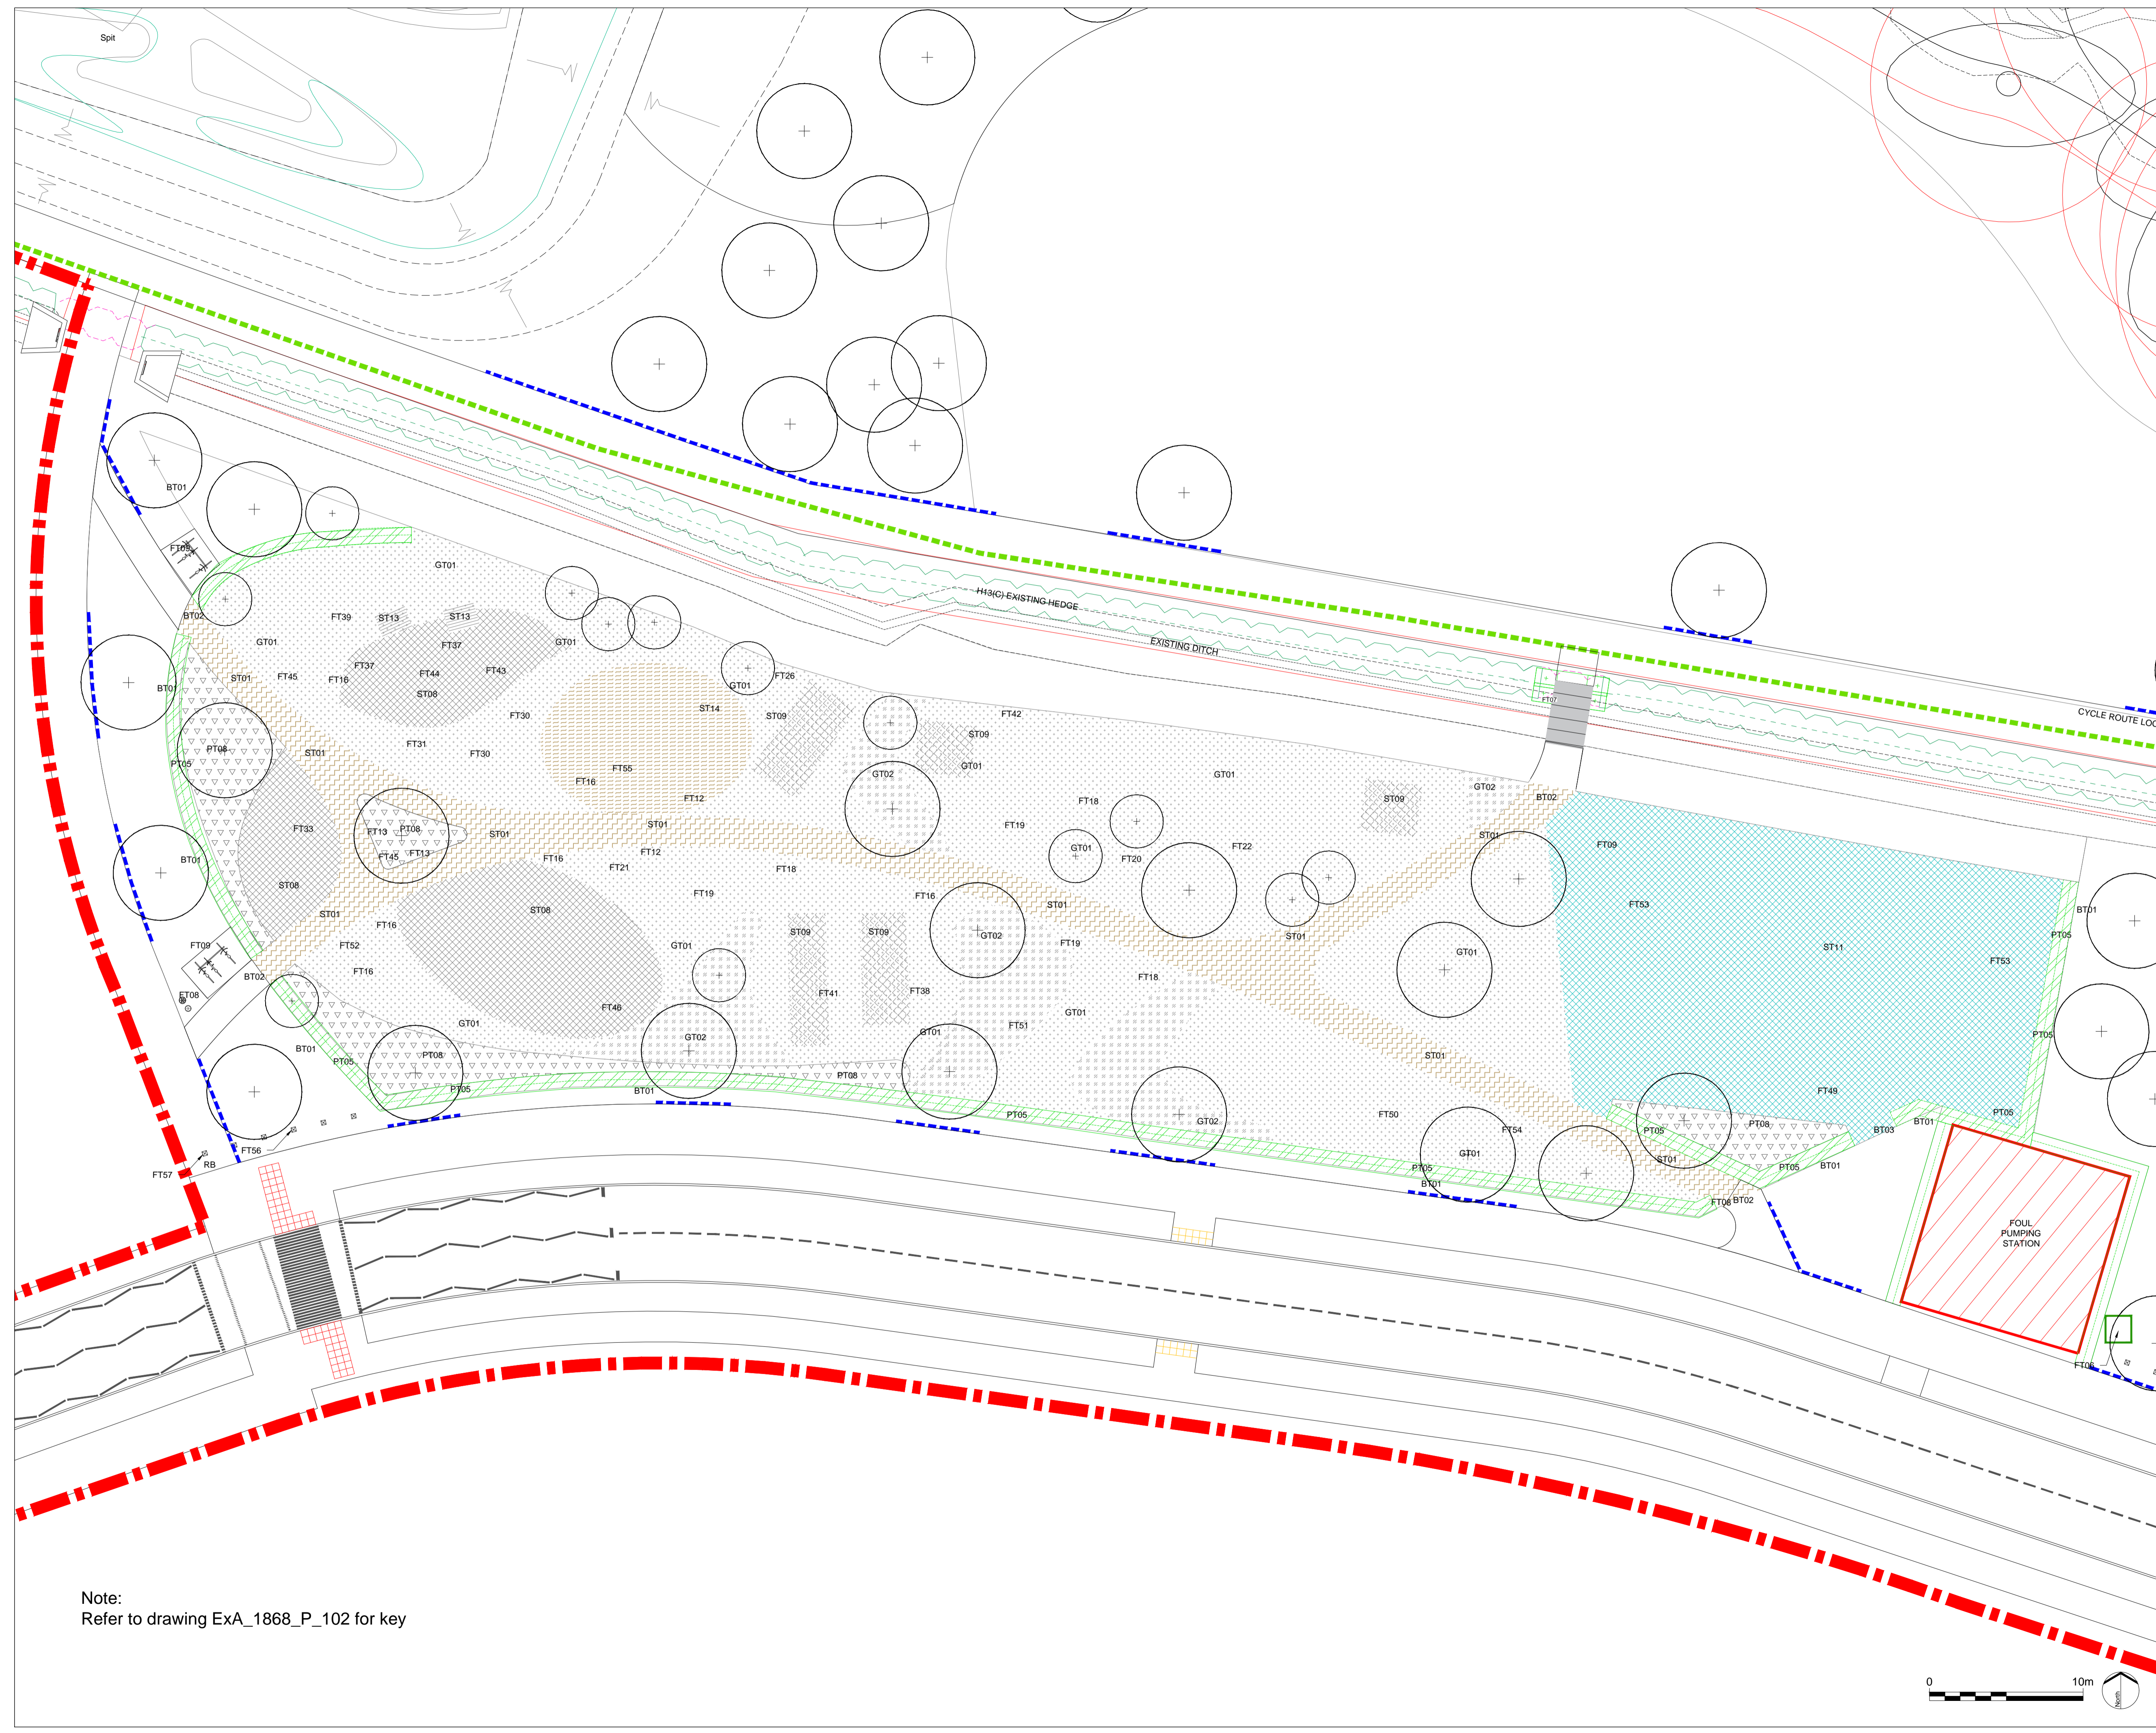

Rev	Description	Date
D	Linework and redline update	24.03.2020
C	Councils Comments	25.02.2020
B	Councils Comments	09.12.2019
A	Planner's comments	05.07.2019
		Date

EXTERIOR ARCHITECTURE
LONDON: Studio 1S, Hewlett House, Havelock Terrace, London, SW8 4AS
MANCHESTER: Studio 537, The Royal Exchange, St Anns Square, Manchester, M2 7DH
E-Mail: office@exteriorarchitecture.com
Web: www.exteriorarchitecture.com

Project title
GREAT WILSEY PARK, HAVERHILL


Drawing title
SOUTH PLAYSACE

Issued By	London	T: 020 7978 2101
Scale	1:200 @ A1	Drawn SC
Status	PLANNING	Checked RP
Date	26.03.2019	Approved LP

Drawing number
EXA_1868_P_111

Revision
D

Note:
Refer to drawing ExA_1868_P_102 for key

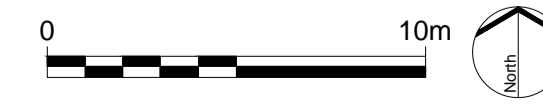

D:\WORK\KEDRIVE\DRIVE - EXTERIOR ARCHITECTURE LTD\PROJECT FILES\1868_GREAT WILSEY PARK, HAVERHILL\01 CAD\02 SHEET LAYOUT\EXA_1868_P_111 SOUTH PLAYSACE.DWG