


D:\WORK\DRIVE\DRIVE\DRIVE - EXTERIOR ARCHITECTURE LTD\PROJECT FILES\1868 GREAT WILSEY PARK, HAVERHILL\01 CAD\02 SHEET LAYOUT\EXA_1868_P_101 LANDSCAPE GENERAL ARRANGEMENT PLAN.DWG

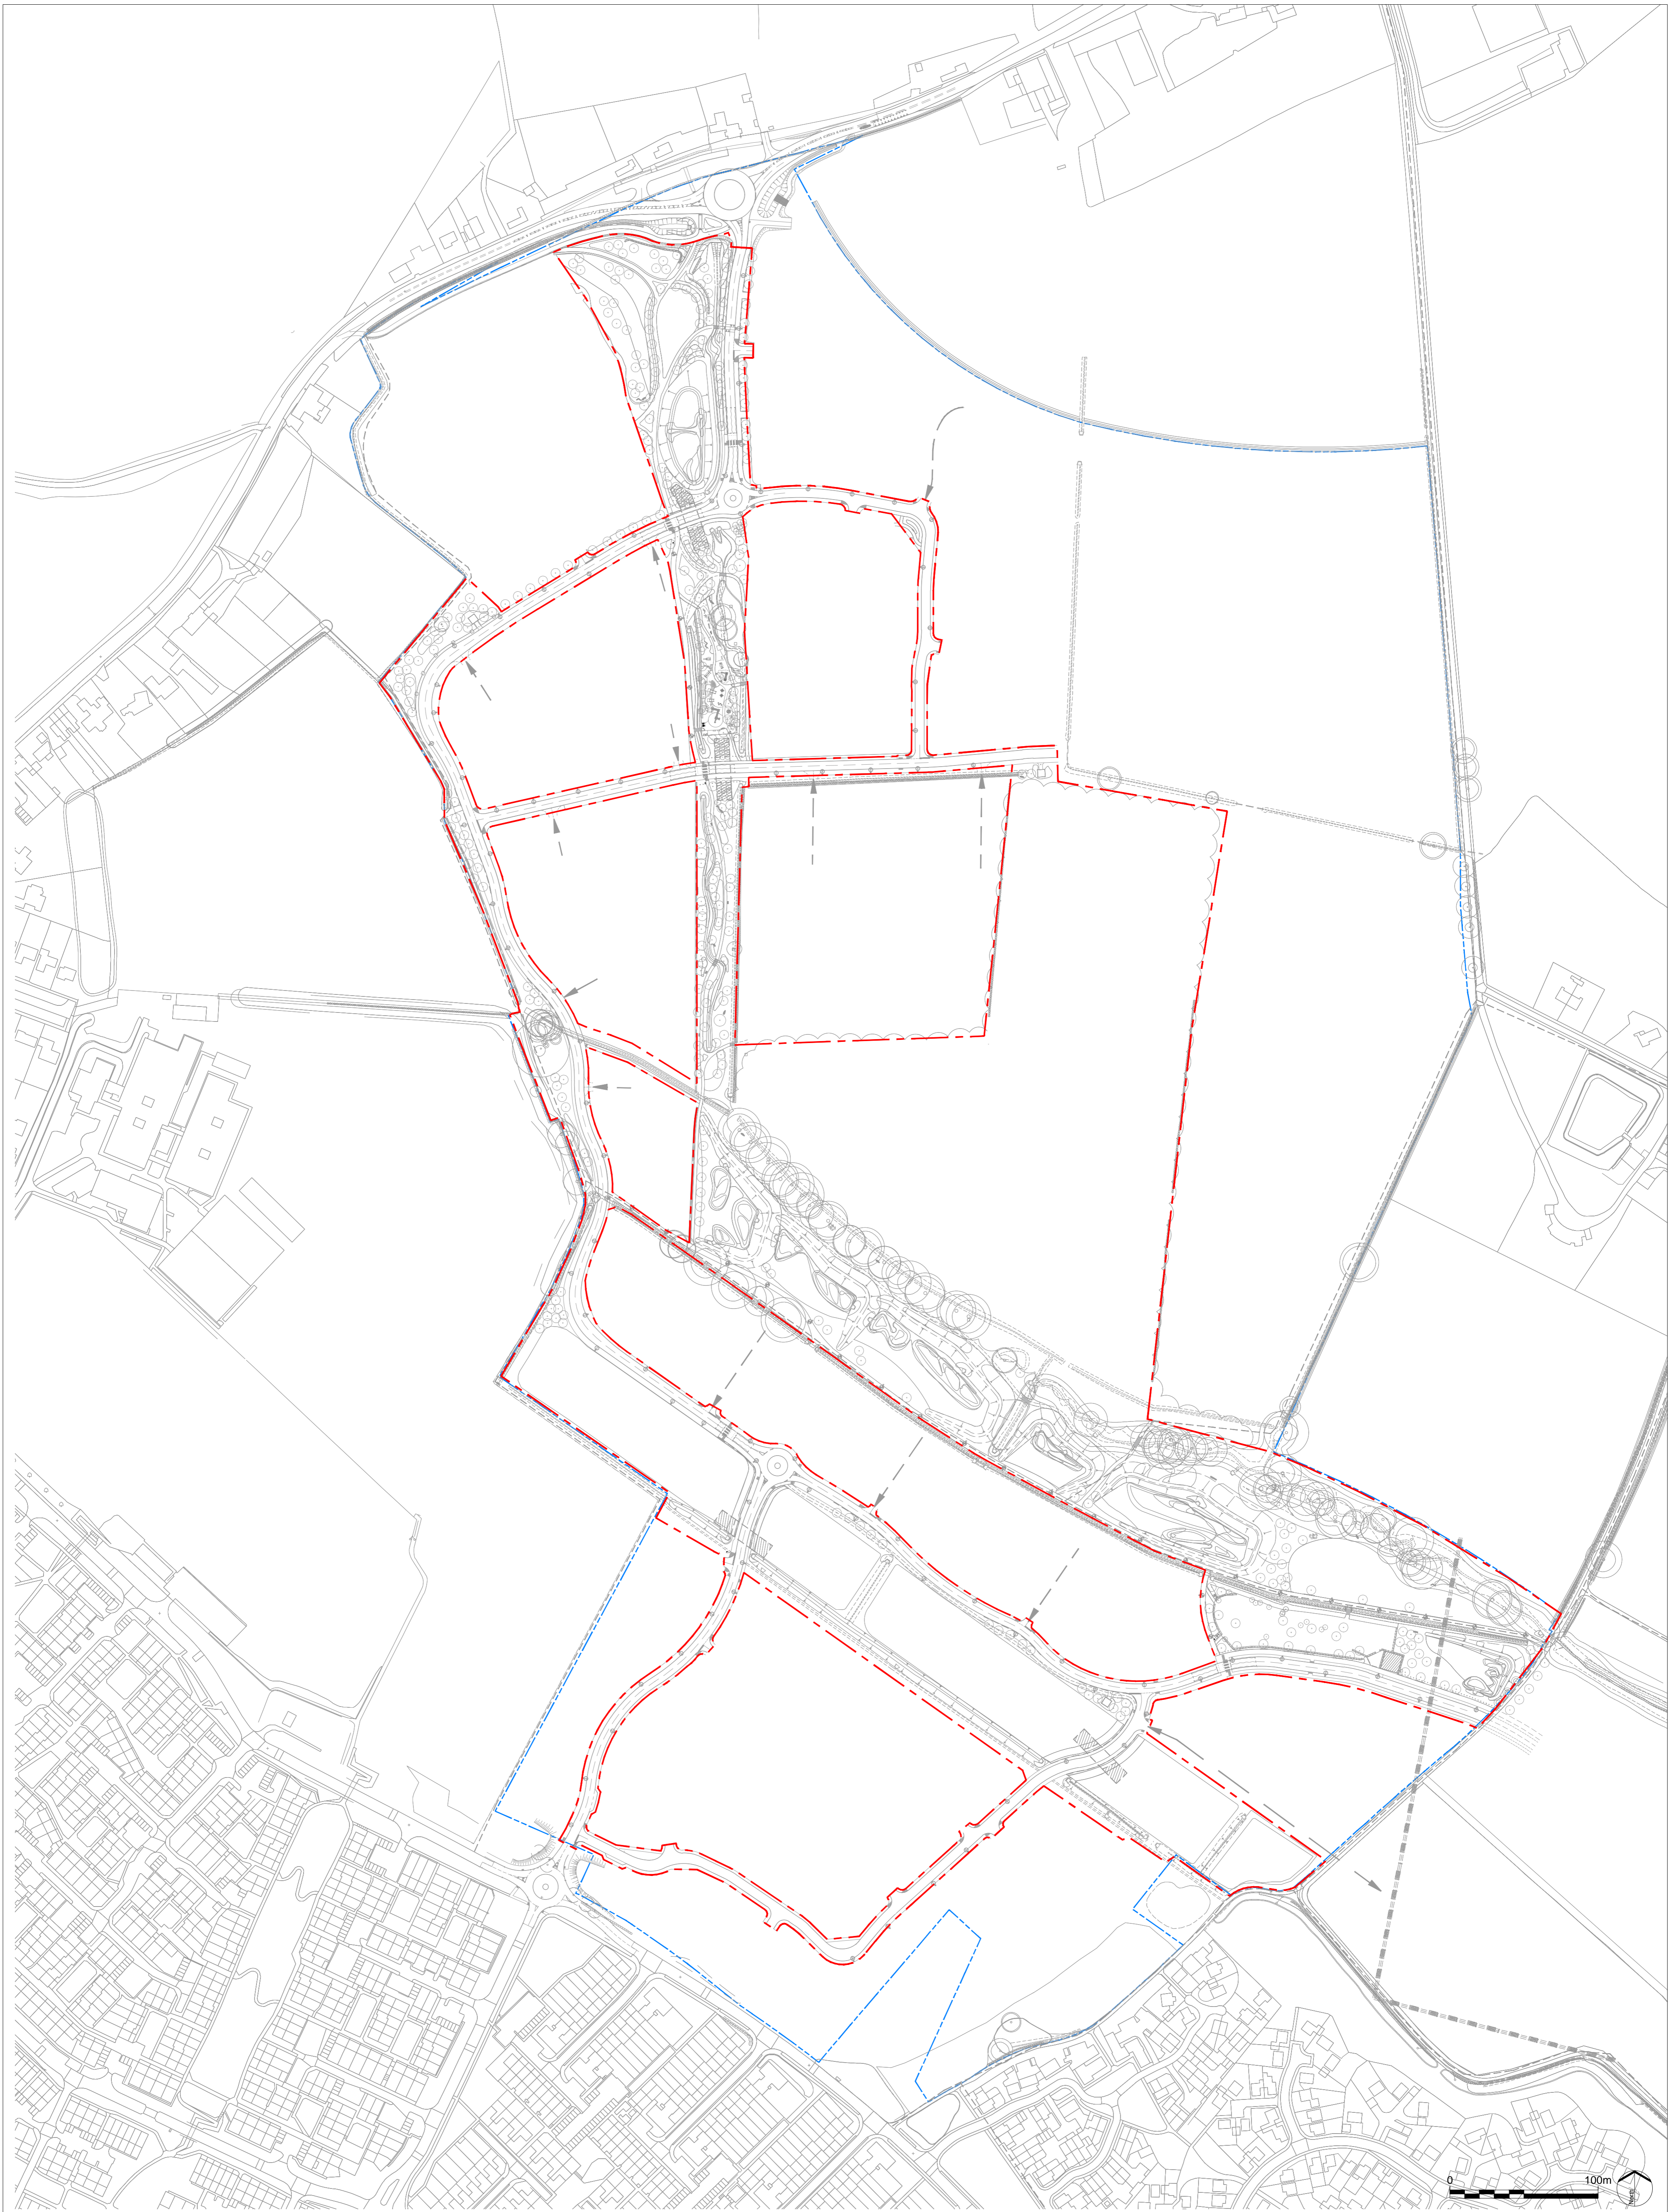

EXTERIOR ARCHITECTURE

LONDON: Studio 1S, Hewlett House, Havelock Terrace, London, SW8 4AS
MANCHESTER: Studio 537, The Royal Exchange, St Anns Square, Manchester, M2 7DH

E-Mail: office@exteriorarchitecture.com
Web: www.exteriorarchitecture.com

Client
REDROW LTD

No dimensions are to be scaled from this drawing.
All dimensions are to be checked on site.
Area measurements for indicative purposes only.

This drawing is the property of Exterior Architecture Ltd.
No part of the drawing may be reproduced in any manner
without permission from Exterior Architecture Ltd.

Rev	Description	Date
----	----	----
G	Linework and redline update	24.03.2020
F	Council comments	25.02.2020
E	Council comments	09.12.2019
D	Landowners comments	01.08.2019
C	Client's comments	12.07.2019
B	Planner's comments	05.07.2019
A	Updated Linework	01.04.2019

Project title
GREAT WILSEY PARK, HAVERHILL

Drawing title
LANDSCAPE GENERAL ARRANGEMENT PLAN

Issued By London
Scale 1:2,000 @ A1
Status PLANNING
Date 26.03.2019

Drawing number
ExA_1868_P_101

T: 020 7978 2101
Drawn SC
Checked RP
Approved LP

Revision
G

