


D:\WORK\DRIVE\DRIVE\DRIVE - EXTERIOR ARCHITECTURE LTD\PROJECT FILES\1868_GREAT WILSEY PARK, HAVERHILL\01 CAD\02 SHEET LAYOUT\EXA_1868_P_116 INFRASTRUCTURE MAINTENANCE ACCESS PLAN.DWG

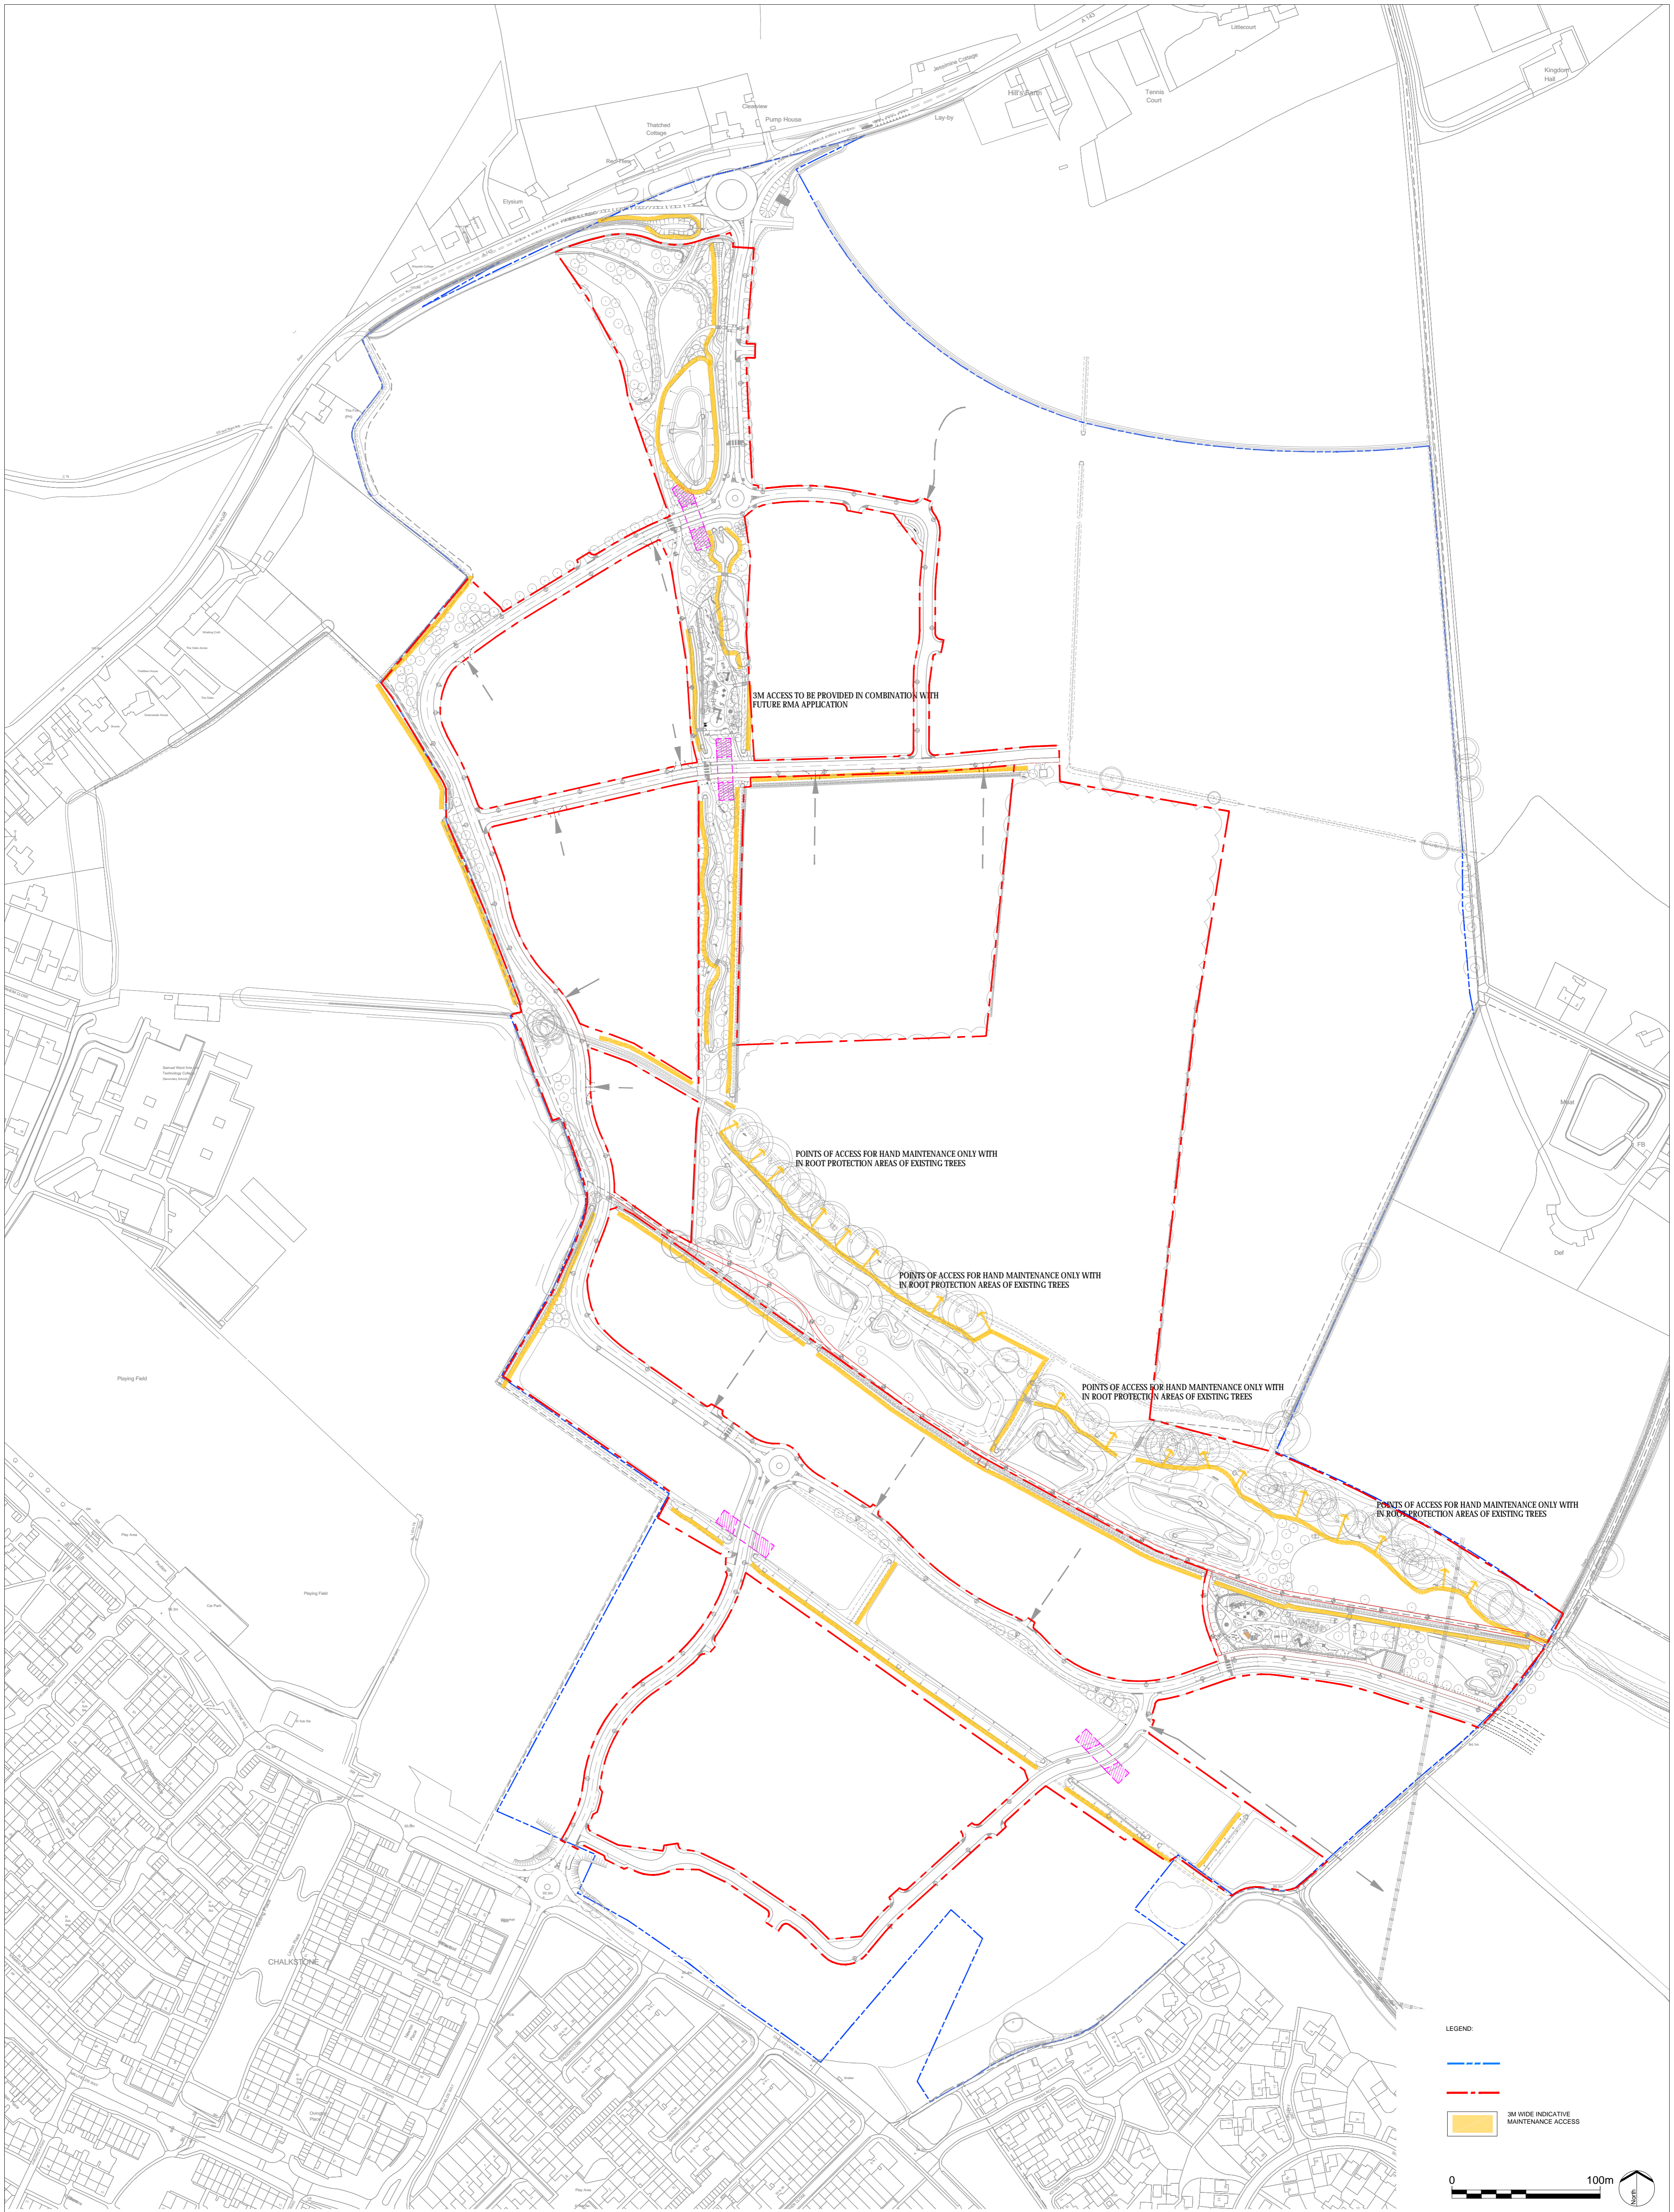

LEGEND:

- Blue dashed line
- Red dashed line
- 3M WIDE INDICATIVE MAINTENANCE ACCESS

0 100m

EXTERIOR ARCHITECTURE

LONDON: Studio 1S, Hewlett House, Havelock Terrace, London, SW8 4AS
 MANCHESTER: Studio 537, The Royal Exchange, St Anns Square, Manchester, M2 7DH

E-Mail: office@exteriorarchitecture.com
 Web: www.exteriorarchitecture.com

Client
REDROW LTD

No dimensions are to be scaled from this drawing.
 All dimensions are to be checked on site.
 Area measurements for indicative purposes only.

This drawing is the property of Exterior Architecture Ltd.
 No part of the drawing may be reproduced in any manner without permission from Exterior Architecture Ltd.

Rev	Description	Date
---	---	---
---	---	---
---	---	---
---	---	---
---	---	---
C	Linework and redline update	24.03.2020
B	Council comments	25.02.2020
A	Council comments	09.12.2019
---	---	---

Project title
GREAT WILSEY PARK, HAVERHILL

Drawing title
INFRASTRUCTURE MAINTENANCE ACCESS PLAN

Issued By London	Scale 1:2,000 @ A1	T: 020 7978 2101
Status PLANNING	Date 13.11.2019	Drawn MN
		Checked RP
		Approved LP
Drawing number ExA_1868_P_116		Revision C