


D:\WORK\DRIVE\DRIVE\DRIVE - EXTERIOR ARCHITECTURE LTD\PROJECT FILES\1868_GREAT WILSEY PARK, HAVERHILL\01 CAD\02 SHEET LAYOUT\EXA_1868_P_117 INFRA RMA BOUNDARY TREATMENT PLAN.DWG

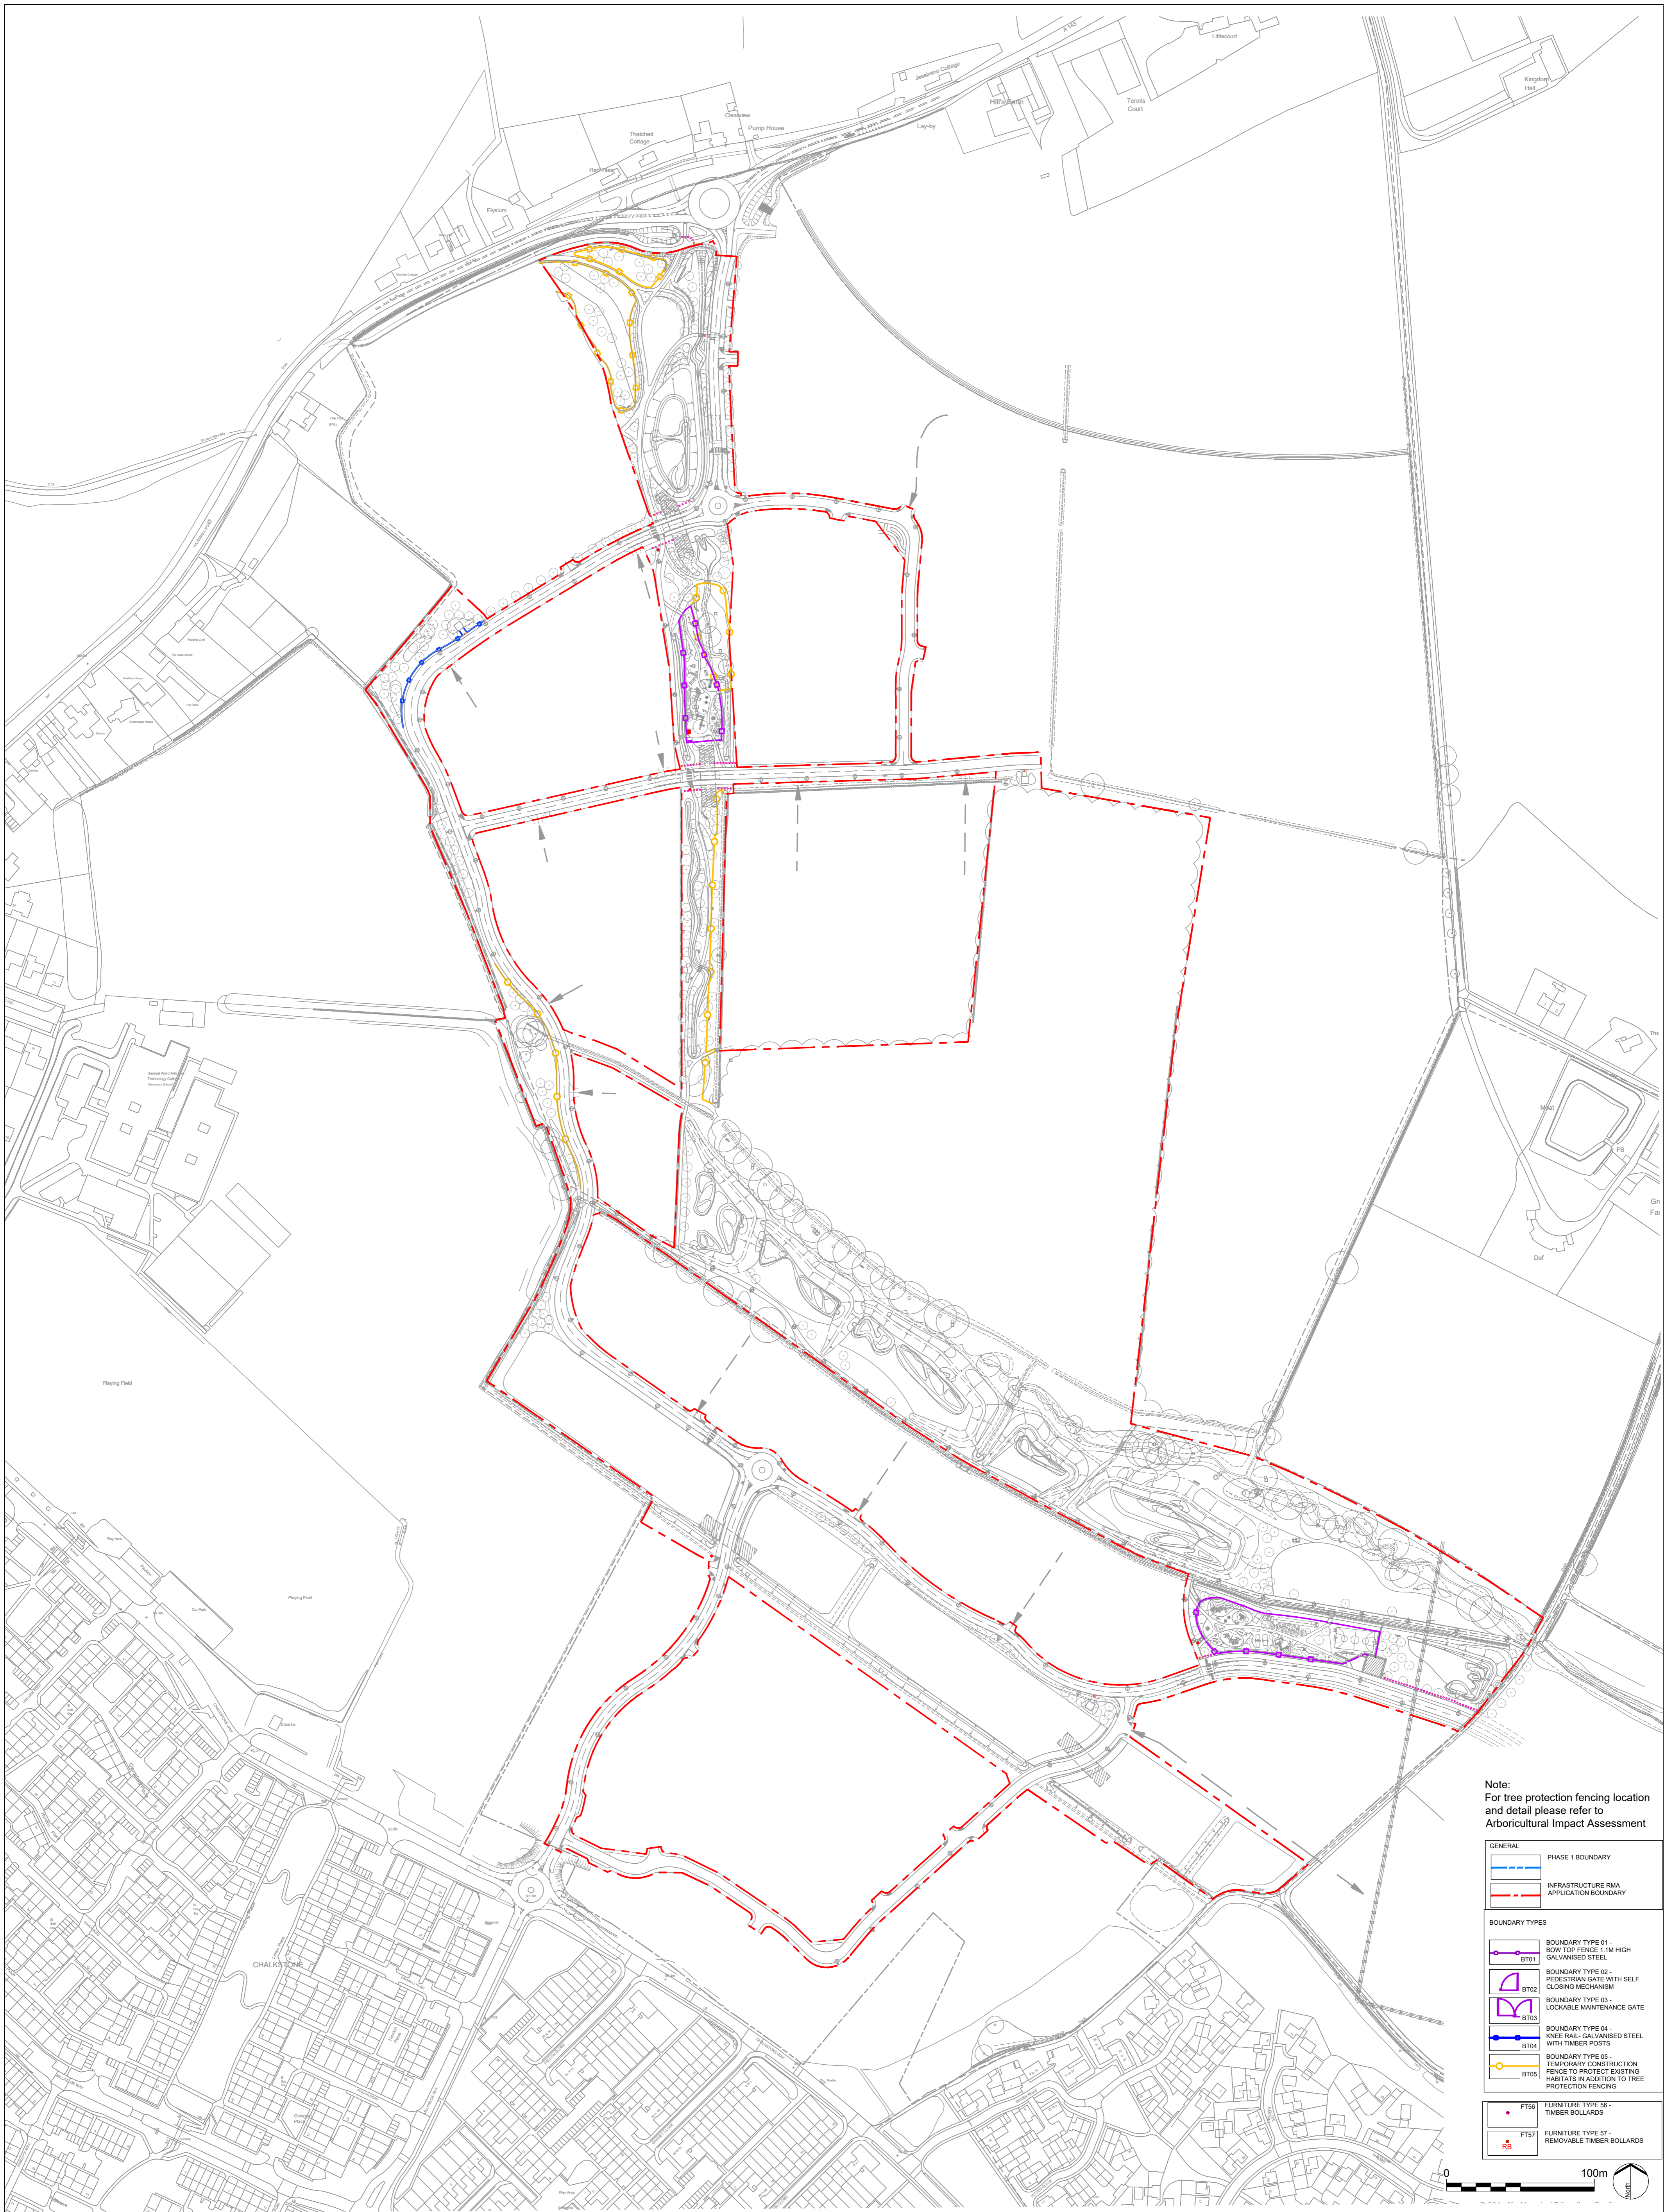

Note:
For tree protection fencing location and detail please refer to Arboricultural Impact Assessment

GENERAL	
	PHASE 1 BOUNDARY
	INFRASTRUCTURE RMA APPLICATION BOUNDARY
BOUNDARY TYPES	
	BOUNDARY TYPE 01 - BOW TOP FENCE 1.1M HIGH GALVANISED STEEL BT01
	BOUNDARY TYPE 02 - PEDESTRIAN GATE WITH SELF CLOSING MECHANISM BT02
	BOUNDARY TYPE 03 - LOCKABLE MAINTENANCE GATE BT03
	BOUNDARY TYPE 04 - KNEE RAIL - GALVANISED STEEL WITH TIMBER POSTS BT04
	BOUNDARY TYPE 05 - TEMPORARY CONSTRUCTION FENCE TO PROTECT EXISTING HABITATS IN ADDITION TO TREE PROTECTION FENCING BT05
	FURNITURE TYPE 06 - TIMBER BOLLARDS FT06
	FURNITURE TYPE 07 - REMOVABLE TIMBER BOLLARDS FT07



EXTERIOR ARCHITECTURE

LONDON: Studio 1S, Hewlett House, Havelock Terrace, London, SW8 4AS
 MANCHESTER: Studio 537, The Royal Exchange, St Anns Square, Manchester, M2 7DH

E-Mail: office@exteriorarchitecture.com
 Web: www.exteriorarchitecture.com

Client
REDROW LTD

No dimensions are to be scaled from this drawing.
 All dimensions are to be checked on site.
 Area measurements for indicative purposes only.

This drawing is the property of Exterior Architecture Ltd.
 No part of the drawing may be reproduced in any manner without permission from Exterior Architecture Ltd.

Rev	Description	Date
B	Linework and redline update	24.03.2020
A	Council comments	25.02.2020
Rev	Description	Date

Project title
GREAT WILSEY PARK, HAVERHILL

Drawing title
INFRA RMA BOUNDARY TREATMENT PLAN

Issued By London
 Scale 1:2,000 @ A1
 Status PLANNING
 Date 17.12.2019

T: 020 7978 2101
 Drawn GF
 Checked RP
 Approved LP

Drawing number ExA_1868_P_117
 Revision B