

INSET B



REPRODUCED FROM ORDNANCE SURVEY MAPS WITH PERMISSION FROM THE CONTROLLER OF HM STATIONERY OFFICE. CROWN COPYRIGHT RESERVED. LICENCE No. 100023422 2007.


- GENERAL NOTES**
- DO NOT SCALE FROM THIS DRAWING.
 - ALL DIMENSIONS ARE IN MILLIMETRES UNLESS NOTED OTHERWISE.
 - ALL LEVELS ARE IN METRES RELATIVE TO ORDNANCE DATUM UNLESS NOTED OTHERWISE.
 - THIS DRAWING HAS BEEN BASED UPON SURVEY / DS INFORMATION SUPPLIED BY INTERLOCKS SURVEYS LIMITED. ROYAL HASKONING DHV SHALL NOT BE LIABLE FOR ANY INACCURACY OR DEFICIENCIES ARISING FROM IT.
 - THIS DRAWING TO BE READ IN CONJUNCTION WITH ALL OTHER RELEVANT DRAWINGS.
 - ALL MATERIALS AND WORKMANSHIP WILL BE AS SPECIFIED IN THE SPECIFICATION UNLESS NOTED OTHERWISE.
 - ALL LEVELS, DIMENSIONS AND LOCATIONS ARE TO BE CHECKED BY THE MAIN CONTRACTOR PRIOR TO COMMENCEMENT OF ANY WORK ON SITE.

- VISIBILITY SPLAY KEY:**
- 43m @ 2.4m JUNCTION VISIBILITY SPLAYS UPON 30mph ACCORDING TO MS1
 - 25m @ 2.4m JUNCTION VISIBILITY SPLAYS UPON SHARED STREETS ACCORDING TO MS1
 - 43m FORWARD VISIBILITY SPLAYS UPON 30mph ACCORDING TO MS1
 - 25m FORWARD VISIBILITY SPLAYS
 - 43m @ 2.4m INDICATIVE JUNCTION LOCATION VISIBILITY SPLAYS UPON 30mph ACCORDING TO MS1
 - ACHIEVABLE JUNCTION VISIBILITY SPLAY AS INDICATED
 - ACHIEVABLE FORWARD VISIBILITY SPLAY AS INDICATED

NO.	DATE	DESCRIPTION	BY	CHK	APP
01	25/03/22	AMENDED TO LOCAL AUTHORITY COMMENTS	JBW	PV	DJ
02	04/02/22	UPDATED AS PER HA COMMENTS	JBW	PV	DJ
03	09/12/19	AMENDED TO COUNCIL COMMENTS	JBW	PV	DJ
04	03/07/19	ISSUED FOR UPDATED RESERVED MATTERS	JBW	PV	DJ
05	22/03/19	ISSUED FOR RESERVED MATTERS APPROVAL	JBW	PV	DJ
06	15/03/19	FIRST ISSUE FOR LAND OWNER COMMENTS	JBW	PV	DJ

REVISIONS

DRAWING STATUS: **INFORMATION**

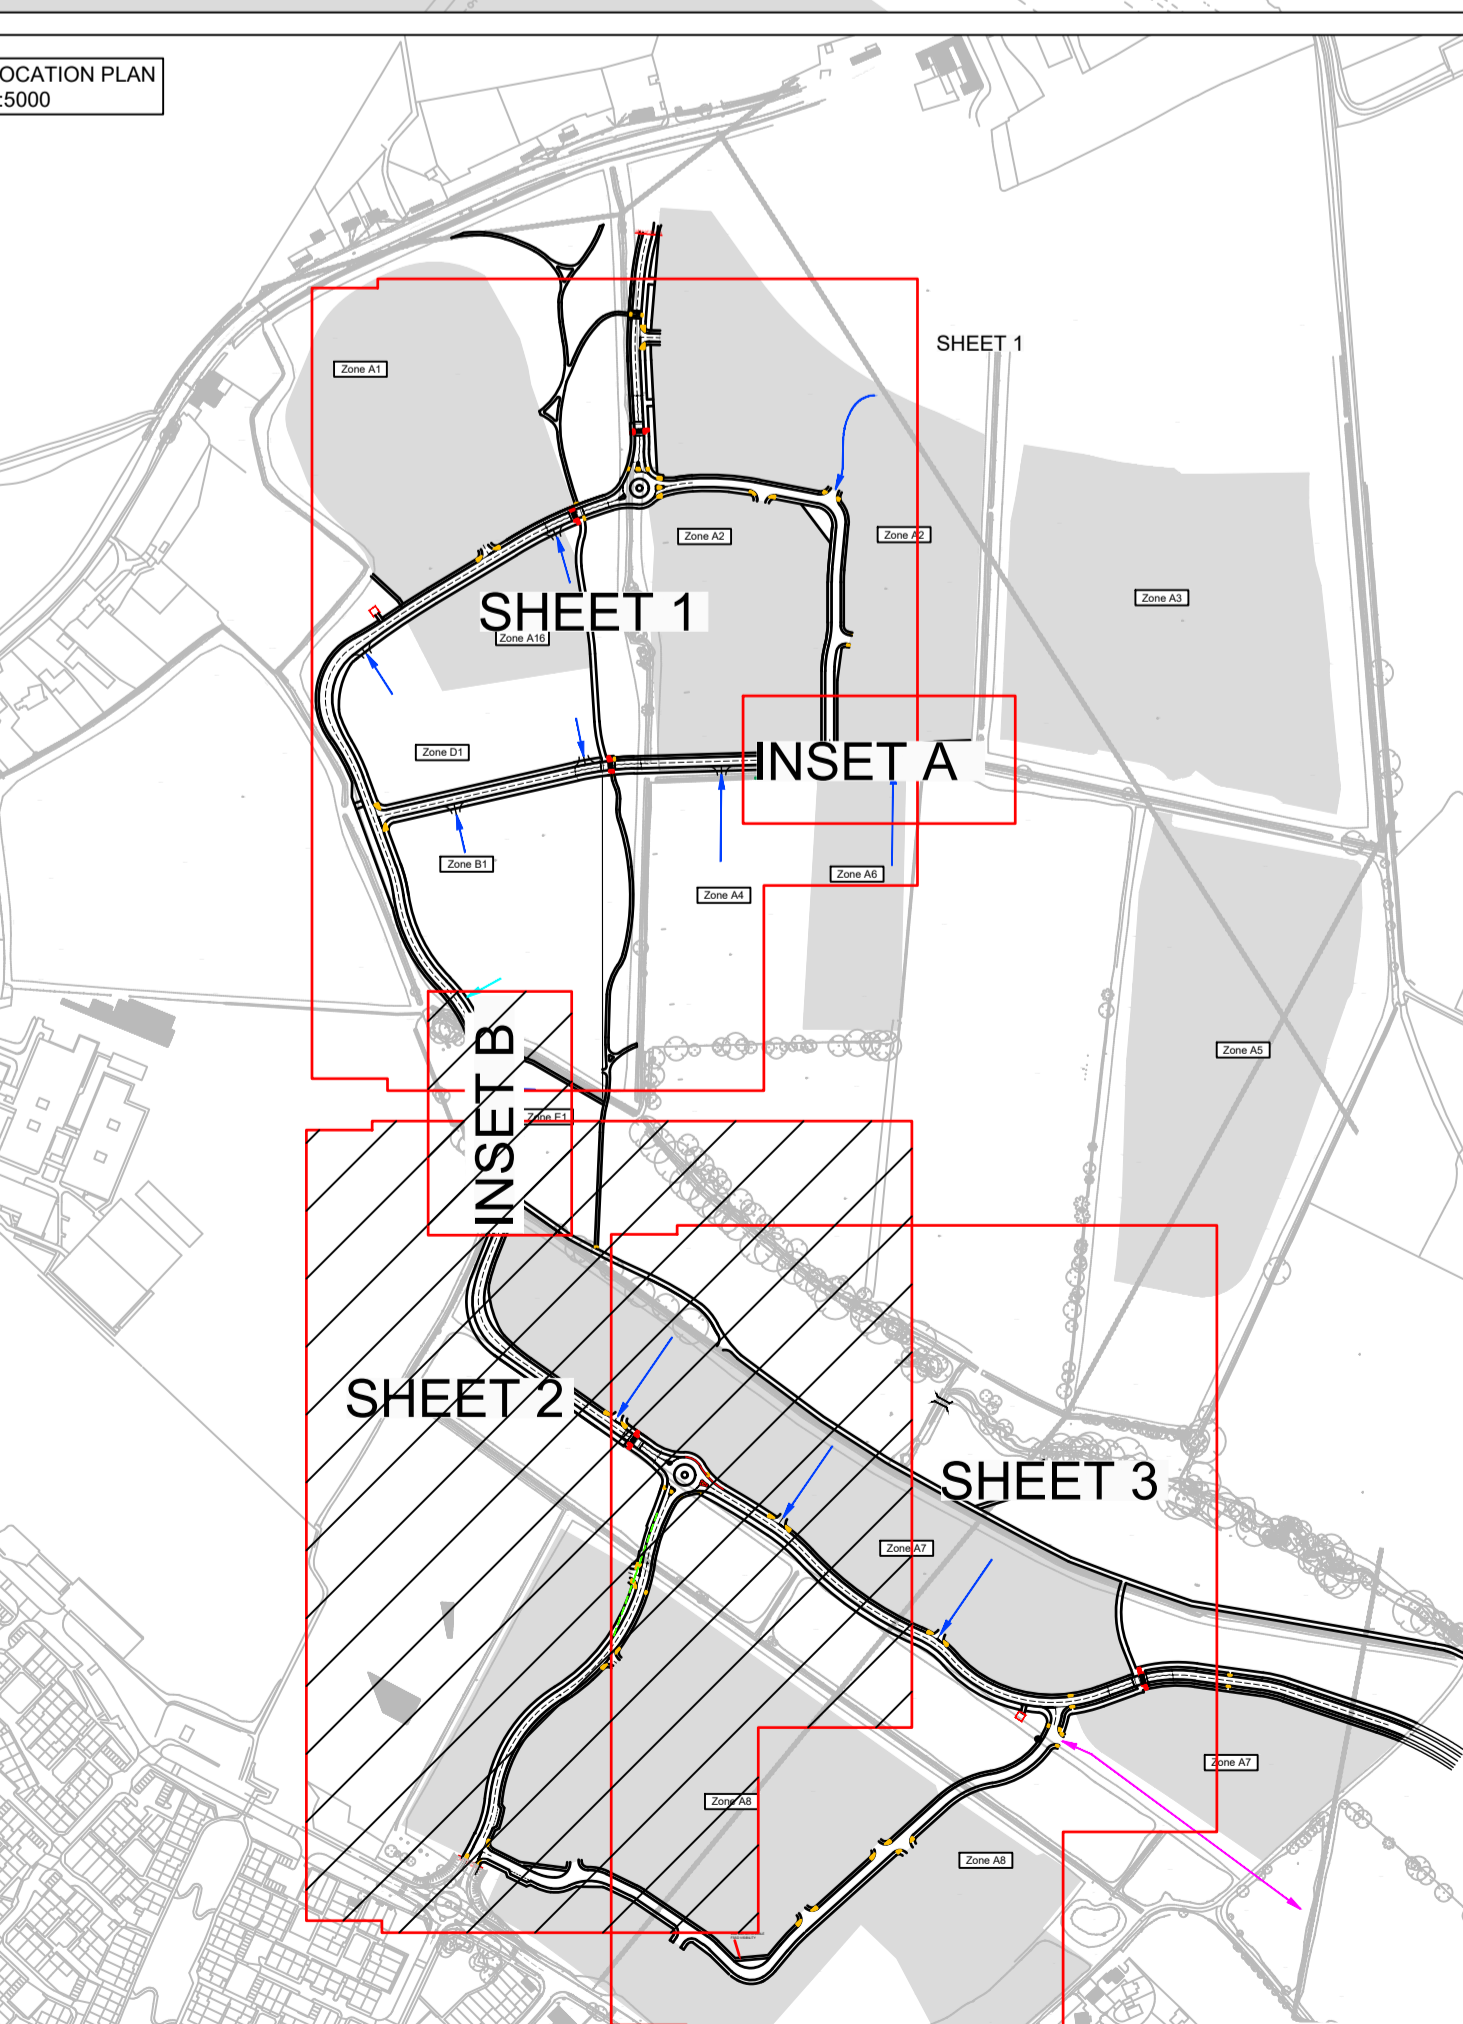

PROJECT: GREAT WILSEY PARK

TITLE: RESERVED MATTERS VISIBILITY SHEET 2 OF 3

Royal HaskoningDHV
Enhancing Society Together

DATE: MAR-19
SCALE: 1:500
DRAWING NO: PB8301-RHD-DE-H1-DR-D-0231

CHECKED: PV
APPROVED: DJ
PROJECT NUMBER: PB8301
REVISION: 106