
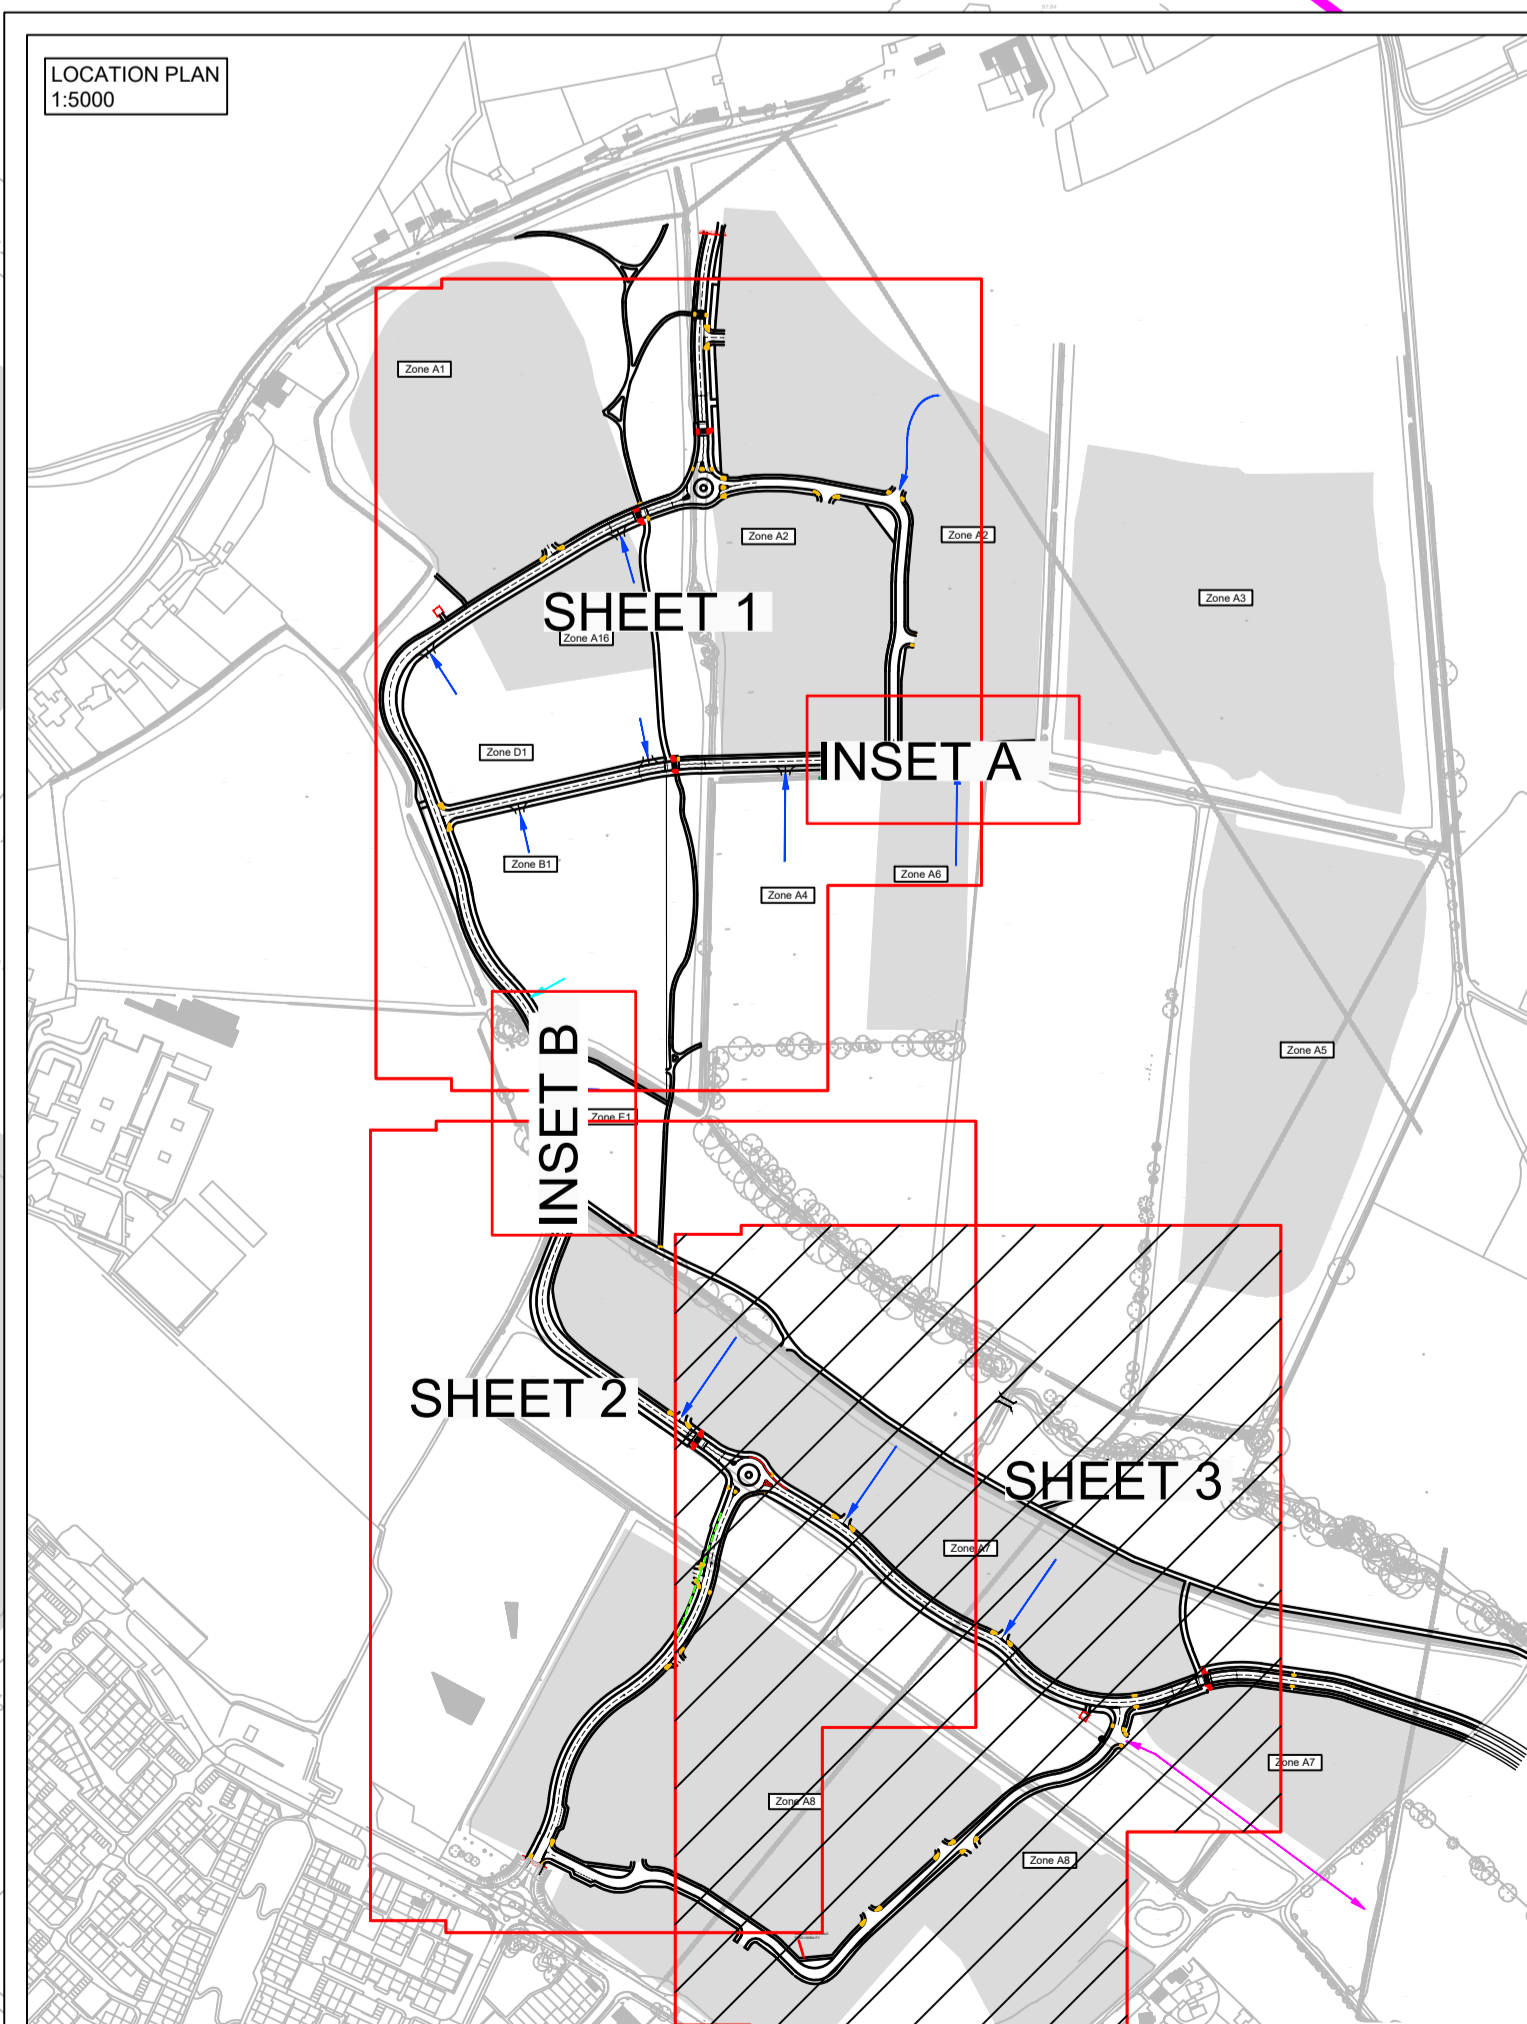


REPRODUCED FROM ORDNANCE SURVEY MAPS WITH PERMISSION FROM THE CONTROLLER OF HM STATIONERY OFFICE. CROWN COPYRIGHT RESERVED. LICENCE No. 100023422 2007.

- GENERAL NOTES**
- DO NOT SCALE FROM THIS DRAWING.
 - ALL DIMENSIONS ARE IN MILLIMETRES UNLESS NOTED OTHERWISE.
 - ALL LEVELS ARE IN METRES RELATIVE TO ORDNANCE DATUM UNLESS NOTED OTHERWISE.
 - THIS DRAWING HAS BEEN BASED UPON SURVEY / DS INFORMATION SUPPLIED BY INTERLOCKS SURVEYS LIMITED, ROYAL HASKONING DHV SHALL NOT BE LIABLE FOR ANY INACCURACY OR DEFICIENCIES ARISING FROM IT.
 - THIS DRAWING TO BE READ IN CONJUNCTION WITH ALL OTHER RELEVANT DRAWINGS.
 - ALL MATERIALS AND WORKMANSHIP WILL BE AS SPECIFIED IN THE SPECIFICATION UNLESS NOTED OTHERWISE.
 - ALL LEVELS, DIMENSIONS AND LOCATIONS ARE TO BE CHECKED BY THE MAIN CONTRACTOR PRIOR TO COMMENCEMENT OF ANY WORK ON SITE.

- VISIBILITY SPLAY KEY:**
- 43m @ 24m JUNCTION VISIBILITY SPLAYS UPON 30mph ACCORDING TO MS1
 - 25m @ 24m JUNCTION VISIBILITY SPLAYS UPON SHARED STREETS ACCORDING TO MS1
 - 43m FORWARD VISIBILITY SPLAYS UPON 30mph ACCORDING TO MS1
 - 25m FORWARD VISIBILITY SPLAYS
 - 43m @ 24m INDICATIVE JUNCTION LOCATION VISIBILITY SPLAYS UPON 30mph ACCORDING TO MS1
 - ACHIEVABLE JUNCTION VISIBILITY SPLAY AS INDICATED
 - ACHIEVABLE FORWARD VISIBILITY SPLAY AS INDICATED

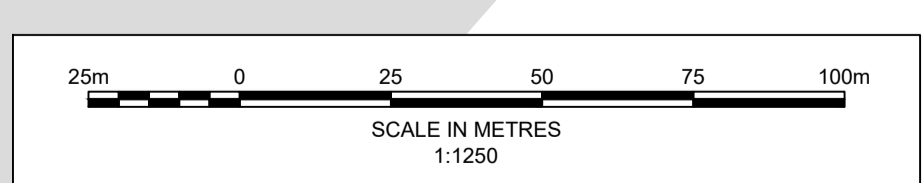

NO	DATE	DESCRIPTION	BY	CHK	APP
01	04/02/20	AMENDED TO LOCAL AUTHORITY COMMENTS	JBW	PV	DJ
02	04/02/20	UPDATED AS PER HA COMMENTS	JBW	PV	DJ
03	10/12/19	AMENDED TO COUNCIL COMMENTS	JBW	PV	DJ
04	22/03/19	ISSUED FOR RESERVED MATTERS APPROVAL	JBW	PV	DJ
05	15/03/19	FIRST ISSUE FOR LAND OWNER COMMENTS	JBW	PV	DJ

REVISIONS



**RESERVED MATTERS
VISIBILITY
SHEET 3 OF 3**

PROJECT	GREAT WILSEY PARK	CLIENT	RESERVED MATTERS VISIBILITY
DRAWN	JBW	CHECKED	PV
DATE	MAR-19	SCALE AT A2	1:500
DRAWING NO.	PB8301-RHD-DE-H1-DR-D-0232	PROJECT NUMBER	PB8301
REVISION		APPROVED	DJ
		REVISION	105

Royal HaskoningDHV
Enhancing Society Together

Portland Street, Manchester, M1 2JF
Tel: +44(0)161 2342418
Email: info.manchester@rhdhv.com
Website: www.rhdhv.com