








- KEY**
-  SITE LOCATION
  -  ALLOCATED SPACE [504 NO.]
  -  GARAGE SPACE [82NO.]
  -  VISITOR SPACE [65 NO.]
  -  CYCLE STORES PROVIDED FOR ALL UNITS WITHOUT A GARAGE

NOTE: INTERNAL DIMENSIONS OF 3.0M X 7.0M FOR ALL DETACHED GARAGES THAT ARE COUNTED TOWARDS PARKING PROVISION, IN ORDER TO PROVIDE SUFFICIENT SPACE FOR CYCLE STORAGE



GREAT WILSEY PARK, HAVERHILL - PARKING STRATEGY (PARCEL A8)

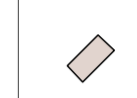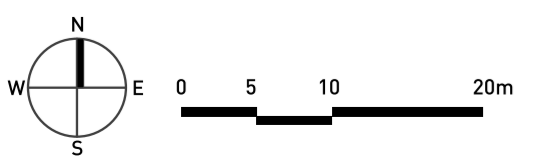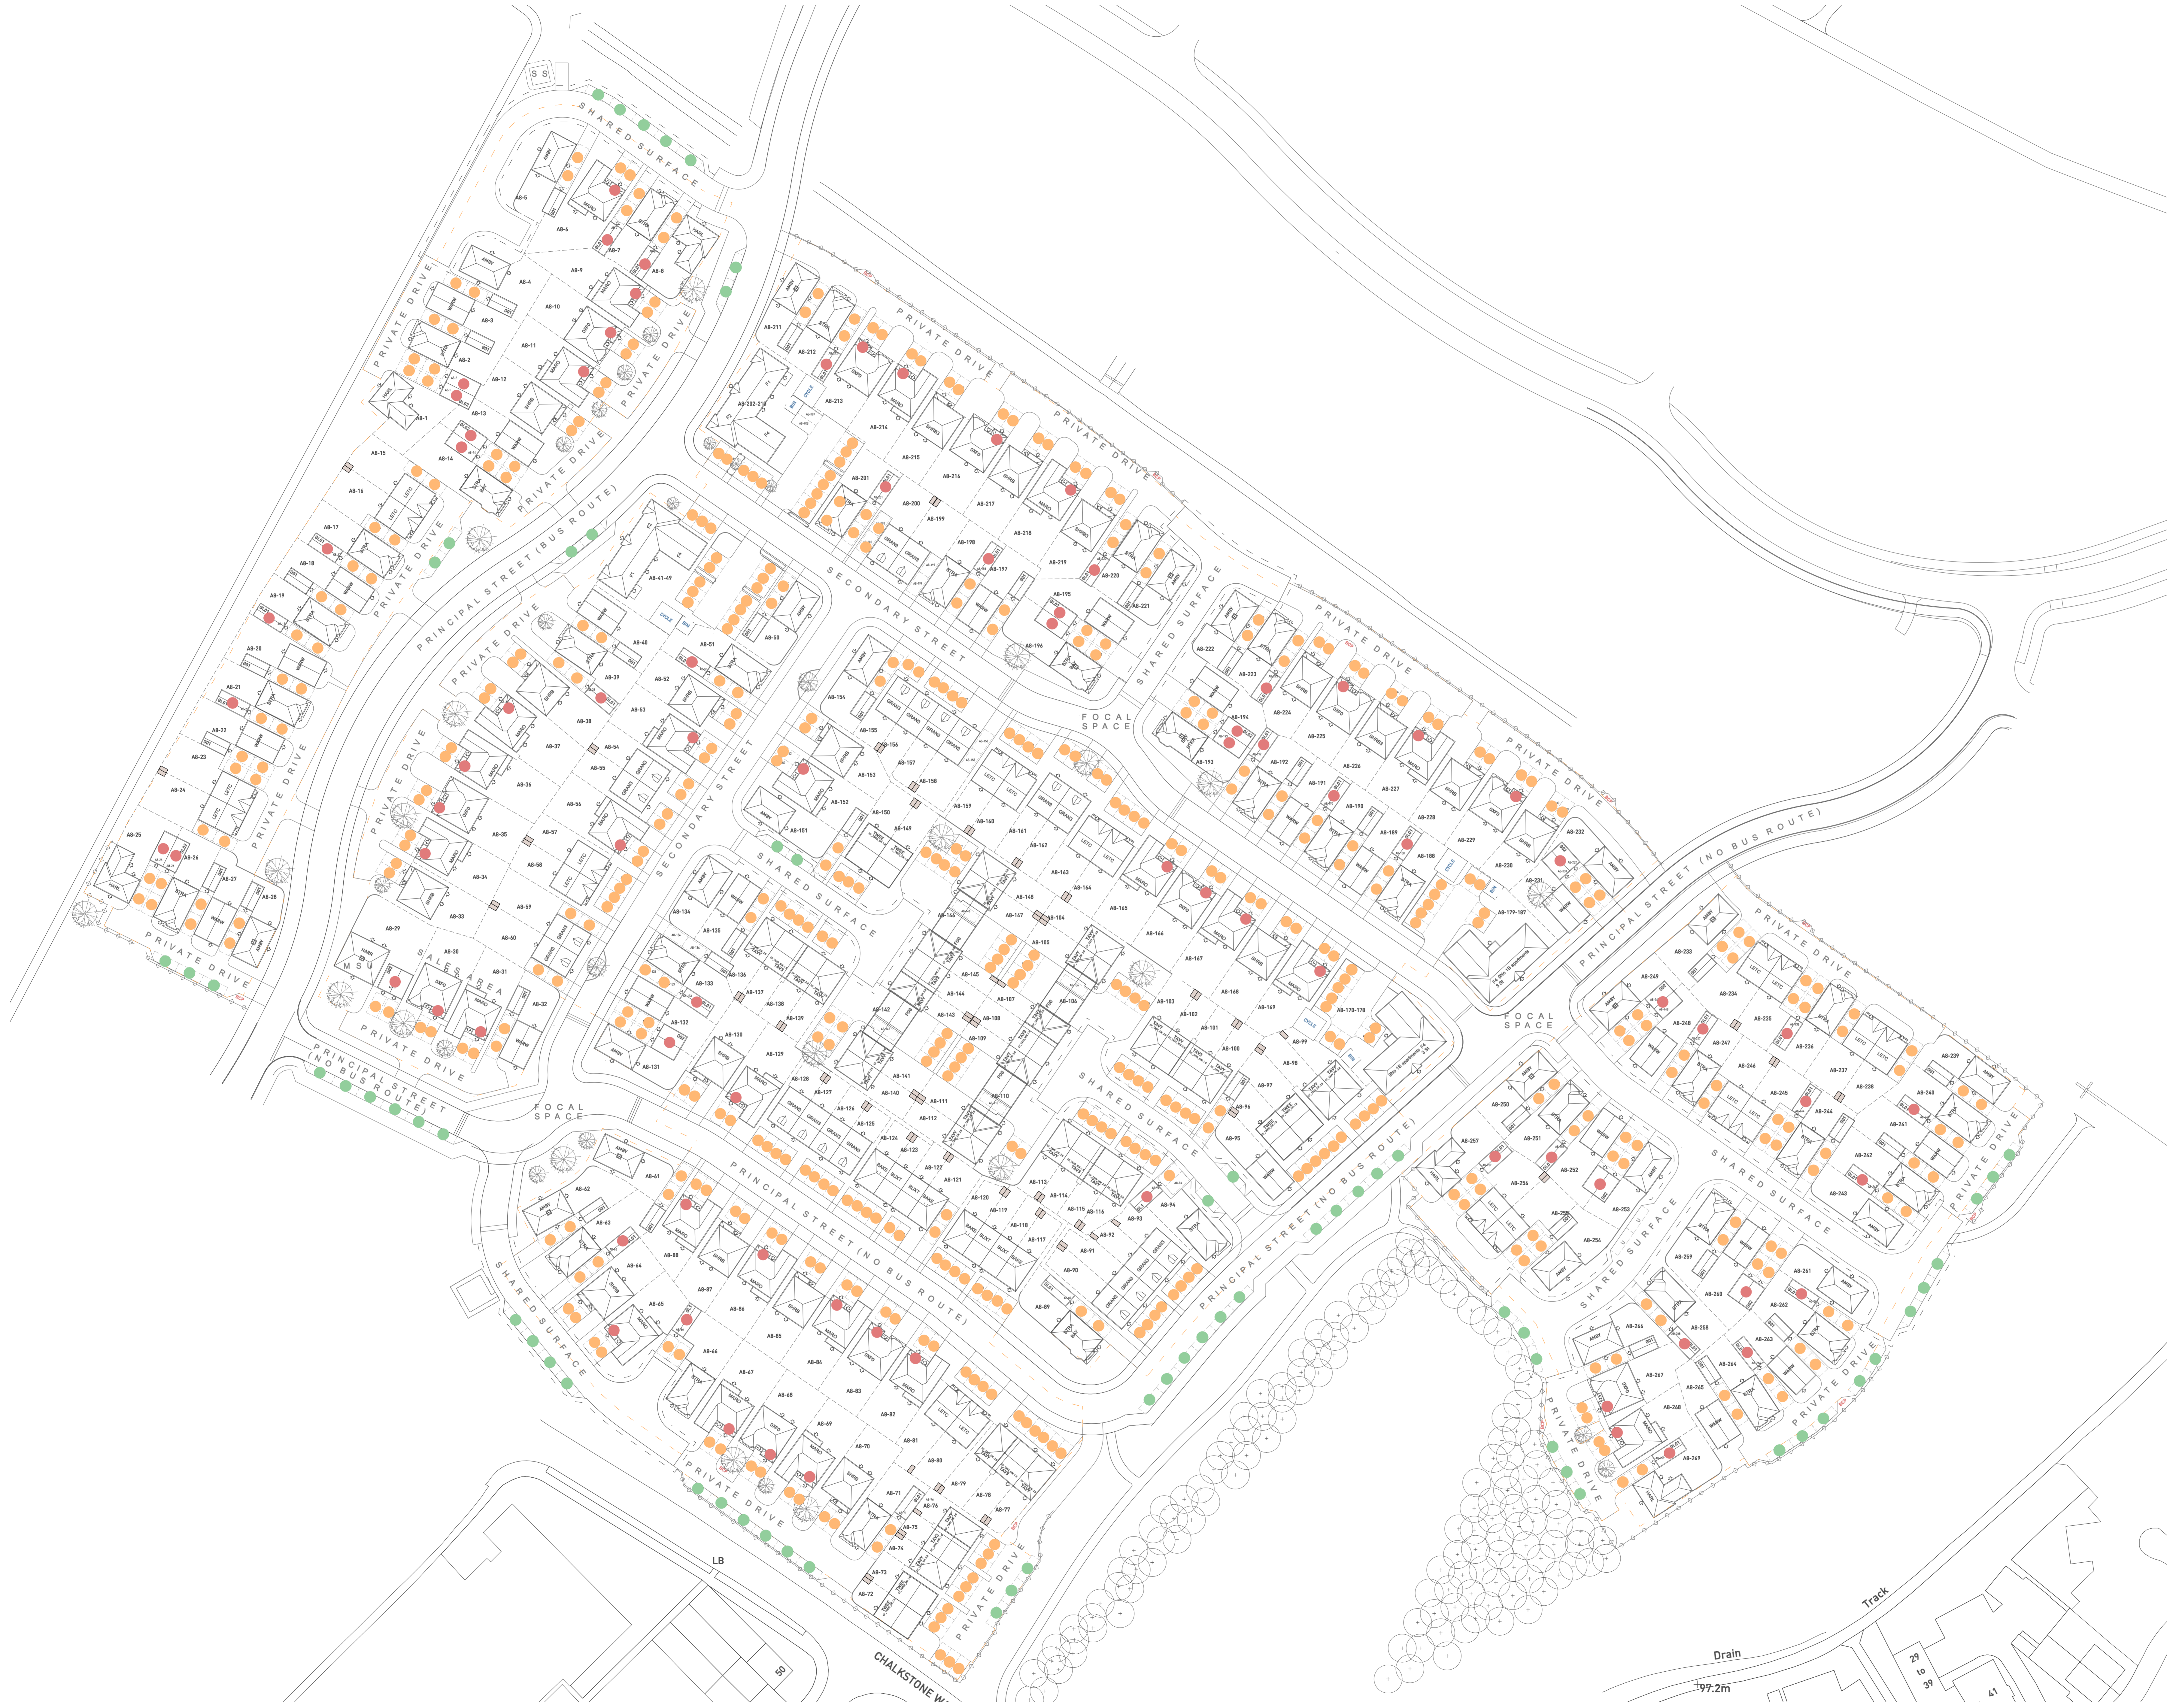

Copyright Pegasus Planning Group Ltd. Crown copyright. All rights reserved. Ordnance Survey Licence number: 100015123. Pegasus Licence number: 100015123. All other content is the property of Pegasus Planning Group Ltd. 