




GROUND FLOOR PLAN

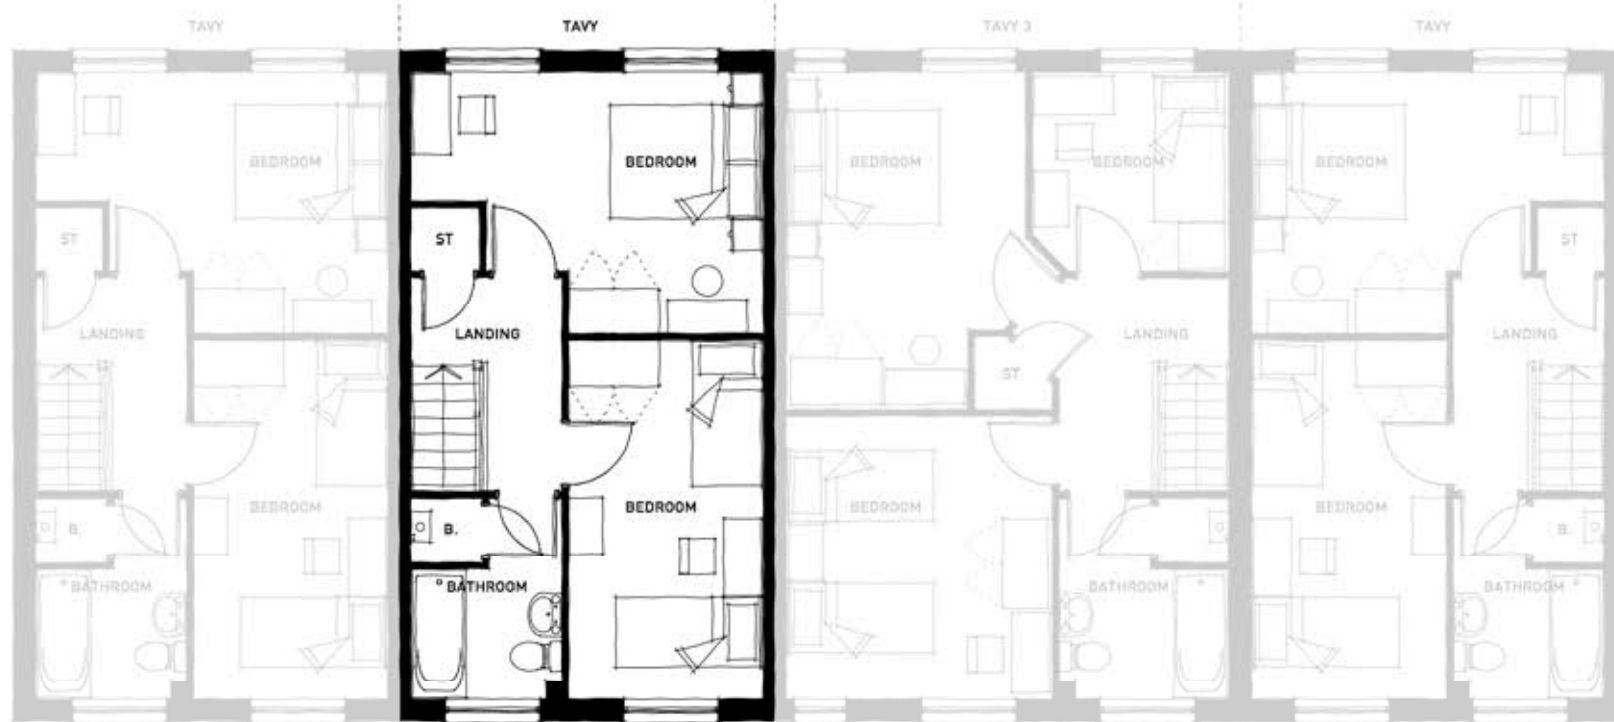

FIRST FLOOR PLAN



PLOTS: 19H

NOTE: Refer to material plans for plot specific materials

GREAT WILSEY PARK, HAVERHILL - TAVY MIDDLE FLOOR PLANS AH

