


DO NOT SCALE

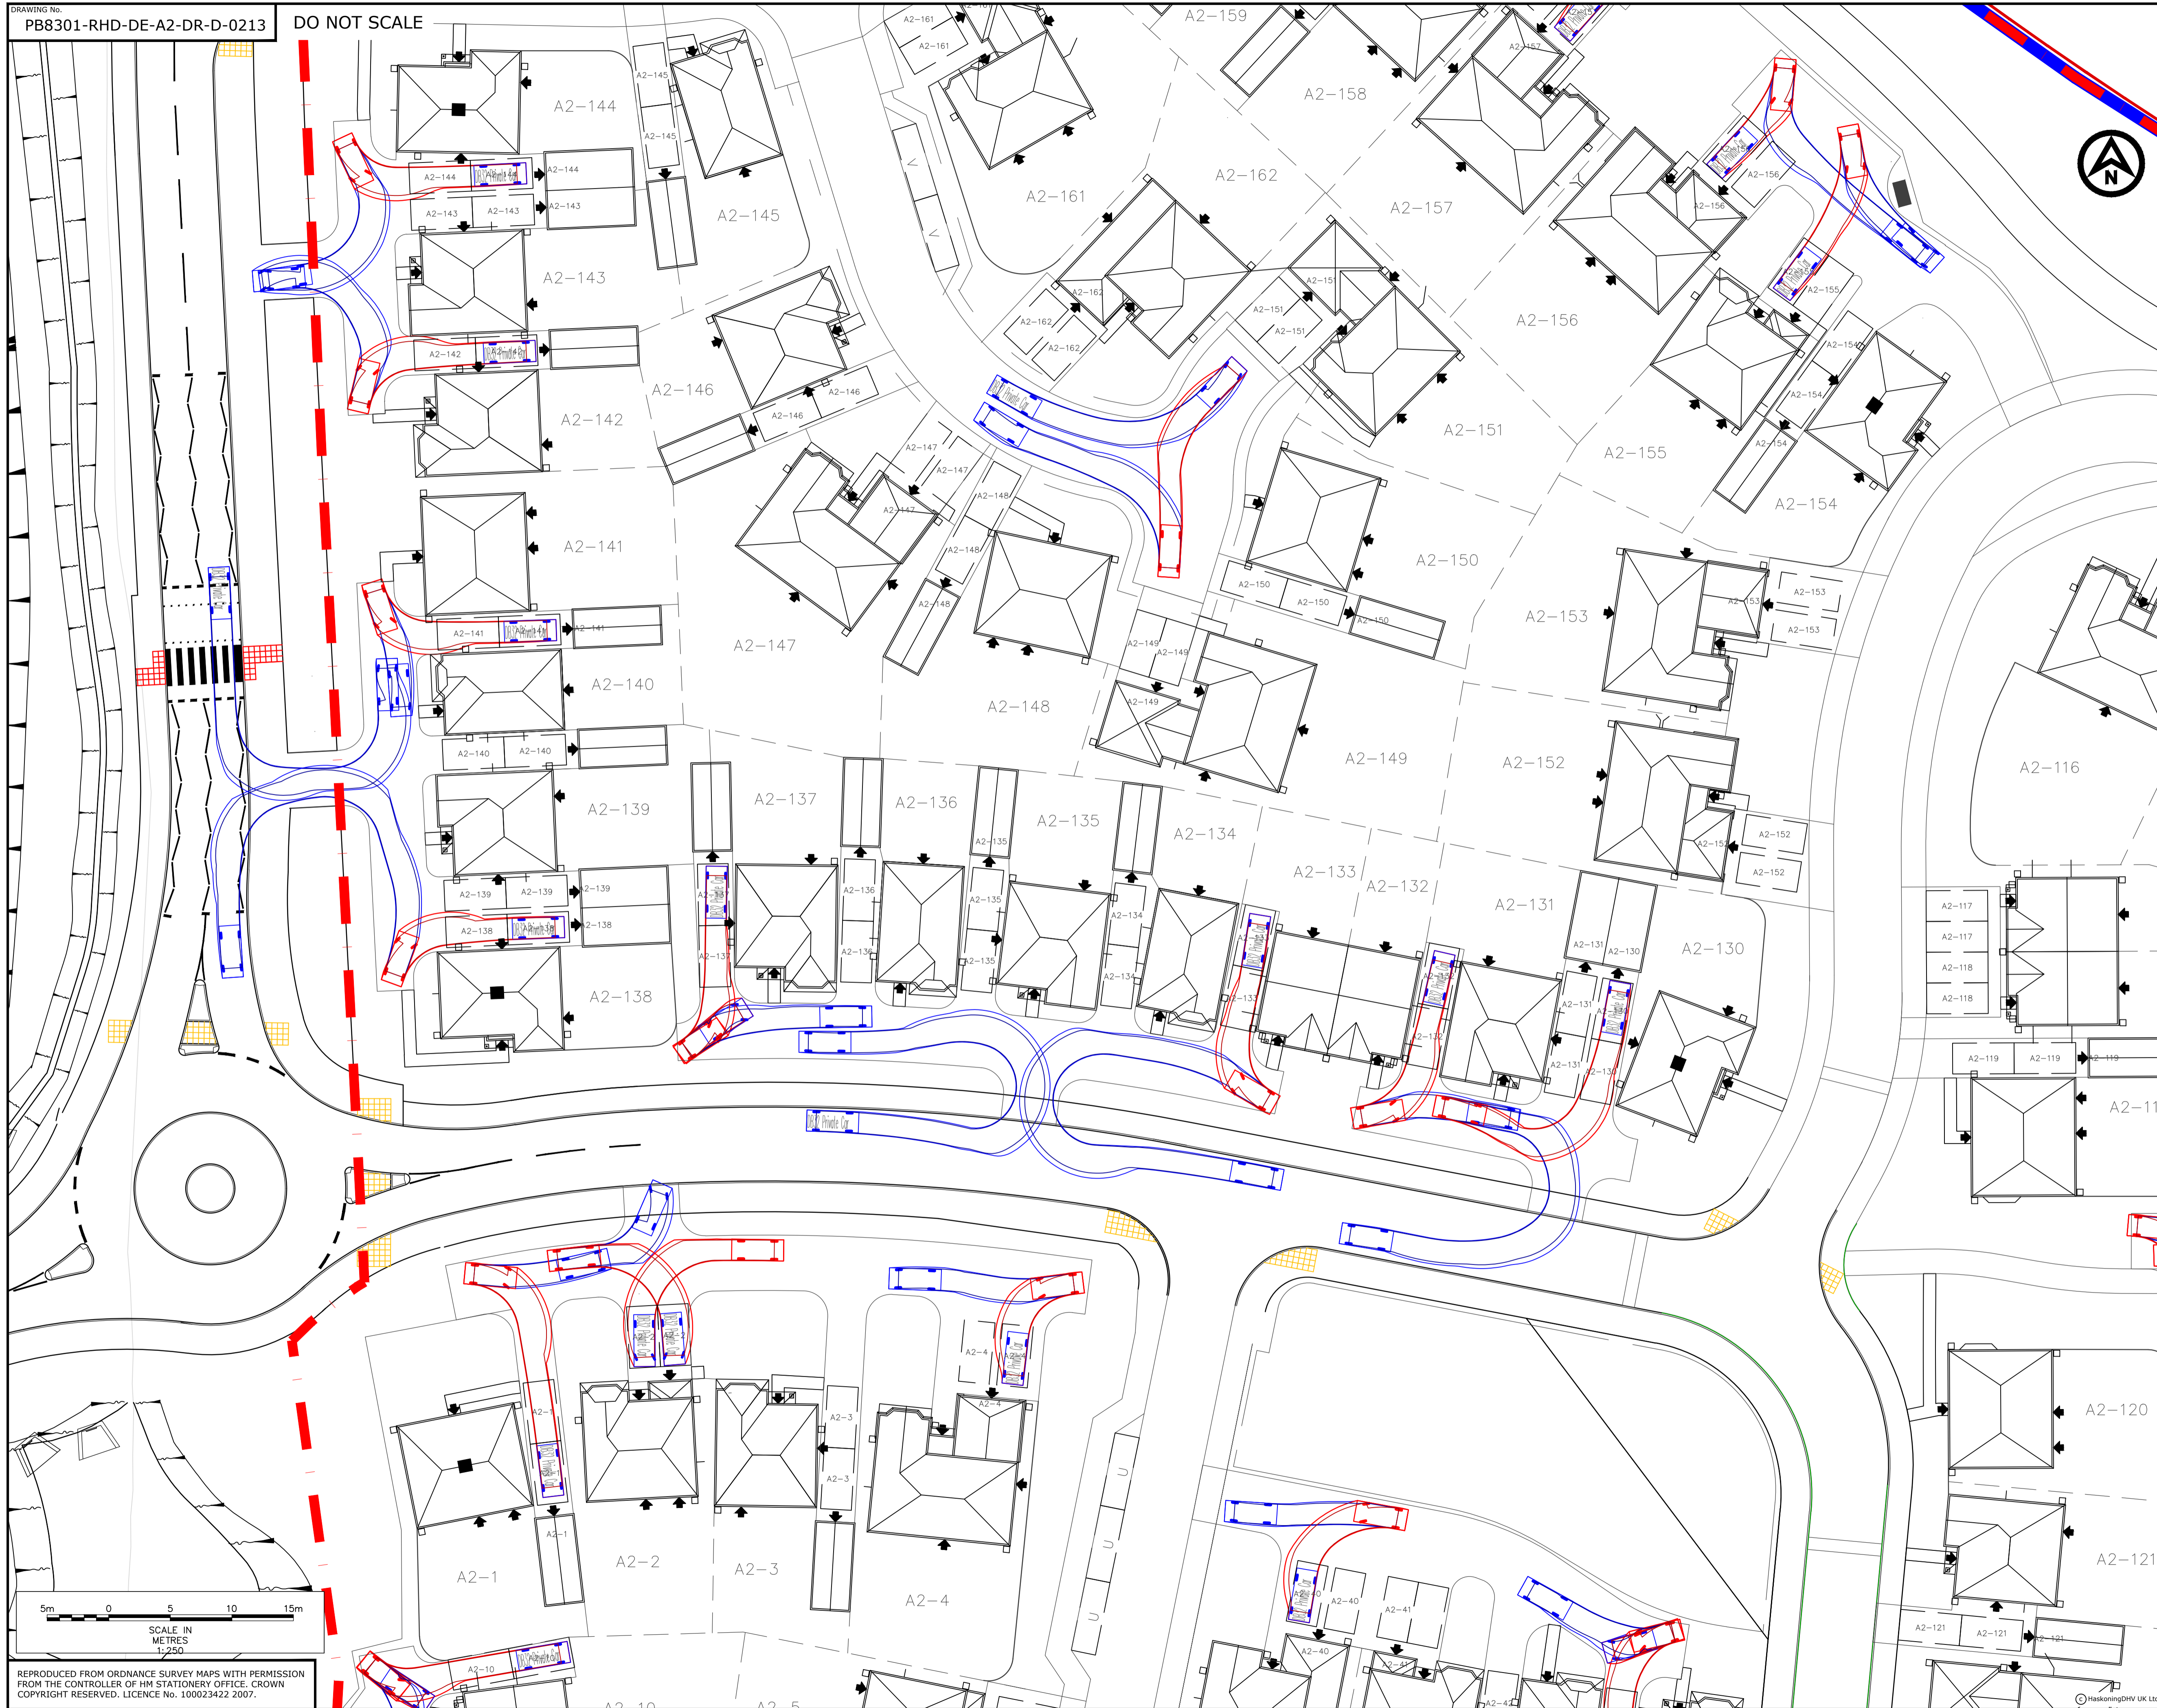

- GENERAL NOTES**
- DO NOT SCALE FROM THIS DRAWING.
 - ALL DIMENSIONS ARE IN METRES UNLESS NOTED OTHERWISE.
 - ALL LEVELS ARE IN METRES RELATIVE TO ORDNANCE DATUM NEWLYN UNLESS NOTED OTHERWISE.
 - THIS DRAWING HAS BEEN BASED UPON SURVEY / OS INFORMATION SUPPLIED BY OTHERS, ROYAL HASKONING DHV SHALL NOT BE LIABLE FOR ANY INACCURACY OR DEFICIENCIES ARISING FROM IT.
 - THIS DRAWING TO BE READ IN CONJUNCTION WITH ALL OTHER RELEVANT DRAWINGS.
 - ALL MATERIALS AND WORKMANSHIP WILL BE AS SPECIFIED IN THE SPECIFICATION UNLESS NOTED OTHERWISE.
 - ALL LEVELS, DIMENSIONS AND LOCATIONS ARE TO BE CHECKED BY THE MAIN CONTRACTOR PRIOR TO COMMENCEMENT OF ANY WORK ON SITE.


KEY

	DB32 Private Car	Overall Length 4.223m
	Overall Width 1.715m	Overall Body Height 1.535m
	Min. Body Ground Clearance 0.233m	Max. Tread Width 1.623m
	Lock to lock time 4.900m	Kerb to kerb turning Radius 5.750m

OUTLINE APPLICATION BOUNDARY
 HOUSING RMA APPLICATION BOUNDARY

REV	DATE	DESCRIPTION	BY	CHK	APP
P05	22.08.20	AMENDED FOLLOWING CLIENT COMMENTS	MB	PV	DJ
P04	19.08.20	AMENDED FOLLOWING CLIENT COMMENTS	MB	PV	DJ
P03	01.04.20	REVISED PLOT LAYOUTS	BKB	JW	DJ
P02	19.03.20	REVISED PLOT LAYOUTS	BKB	JW	DJ
P01	13.09.19	FIRST ISSUE	JBW	PV	DJ

REVISIONS
DRAWING STATUS: **PRELIMINARY**

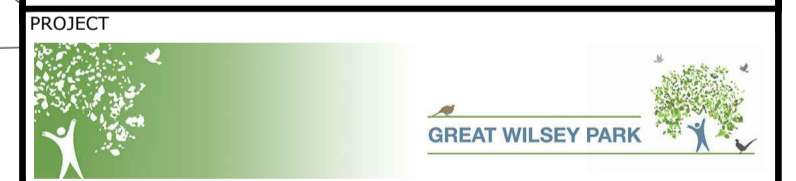

TITLE
**RESERVED MATTERS
A2
PRIVATE DRIVE
SWEEP PATH ANALYSIS
SHEET 2 OF 4**



DRAWN JBW	CHECKED PV	APPROVED DJ
DATE SEP '19	SCALE AT A1 1:250	PROJECT NUMBER PB8301

DRAWING No. PB8301-RHD-DE-A2-DR-D-0213 REVISION P05