


No dimensions are to be scaled from this drawing.
 All dimensions are to be checked on site.
 Area measurements for indicative purposes only.
 This drawing is the property of Exterior Architecture Ltd.
 No part of the drawing may be reproduced in any manner
 without permission from Exterior Architecture Ltd.

Client
REDROW LTD

- GENERAL**
- PHASE 1 BOUNDARY
 - HOUSING AREA APPLICATION BOUNDARY
- BOUNDARY TYPES**
- BOUNDARY TYPE 01: 1.8m FENCE 1.8m HIGH TO BACK GARDEN WITH HEDGEOG HIGHWAY
 - BOUNDARY TYPE 02: ESTATE FENCE WITH DOUBLE GATES 1.2m HIGH
 - BOUNDARY TYPE 03: 100% WOODEN FENCE TO PROTECT EXT. PATIAT
 - BOUNDARY TYPE 04: KNEE WALL 800mm HIGH, FIBER POSTS AND FIBER CROSS BAR
 - BOUNDARY TYPE 05: BRICK WALLS 1.5m HIGH WITH HEDGEOG HIGHWAY

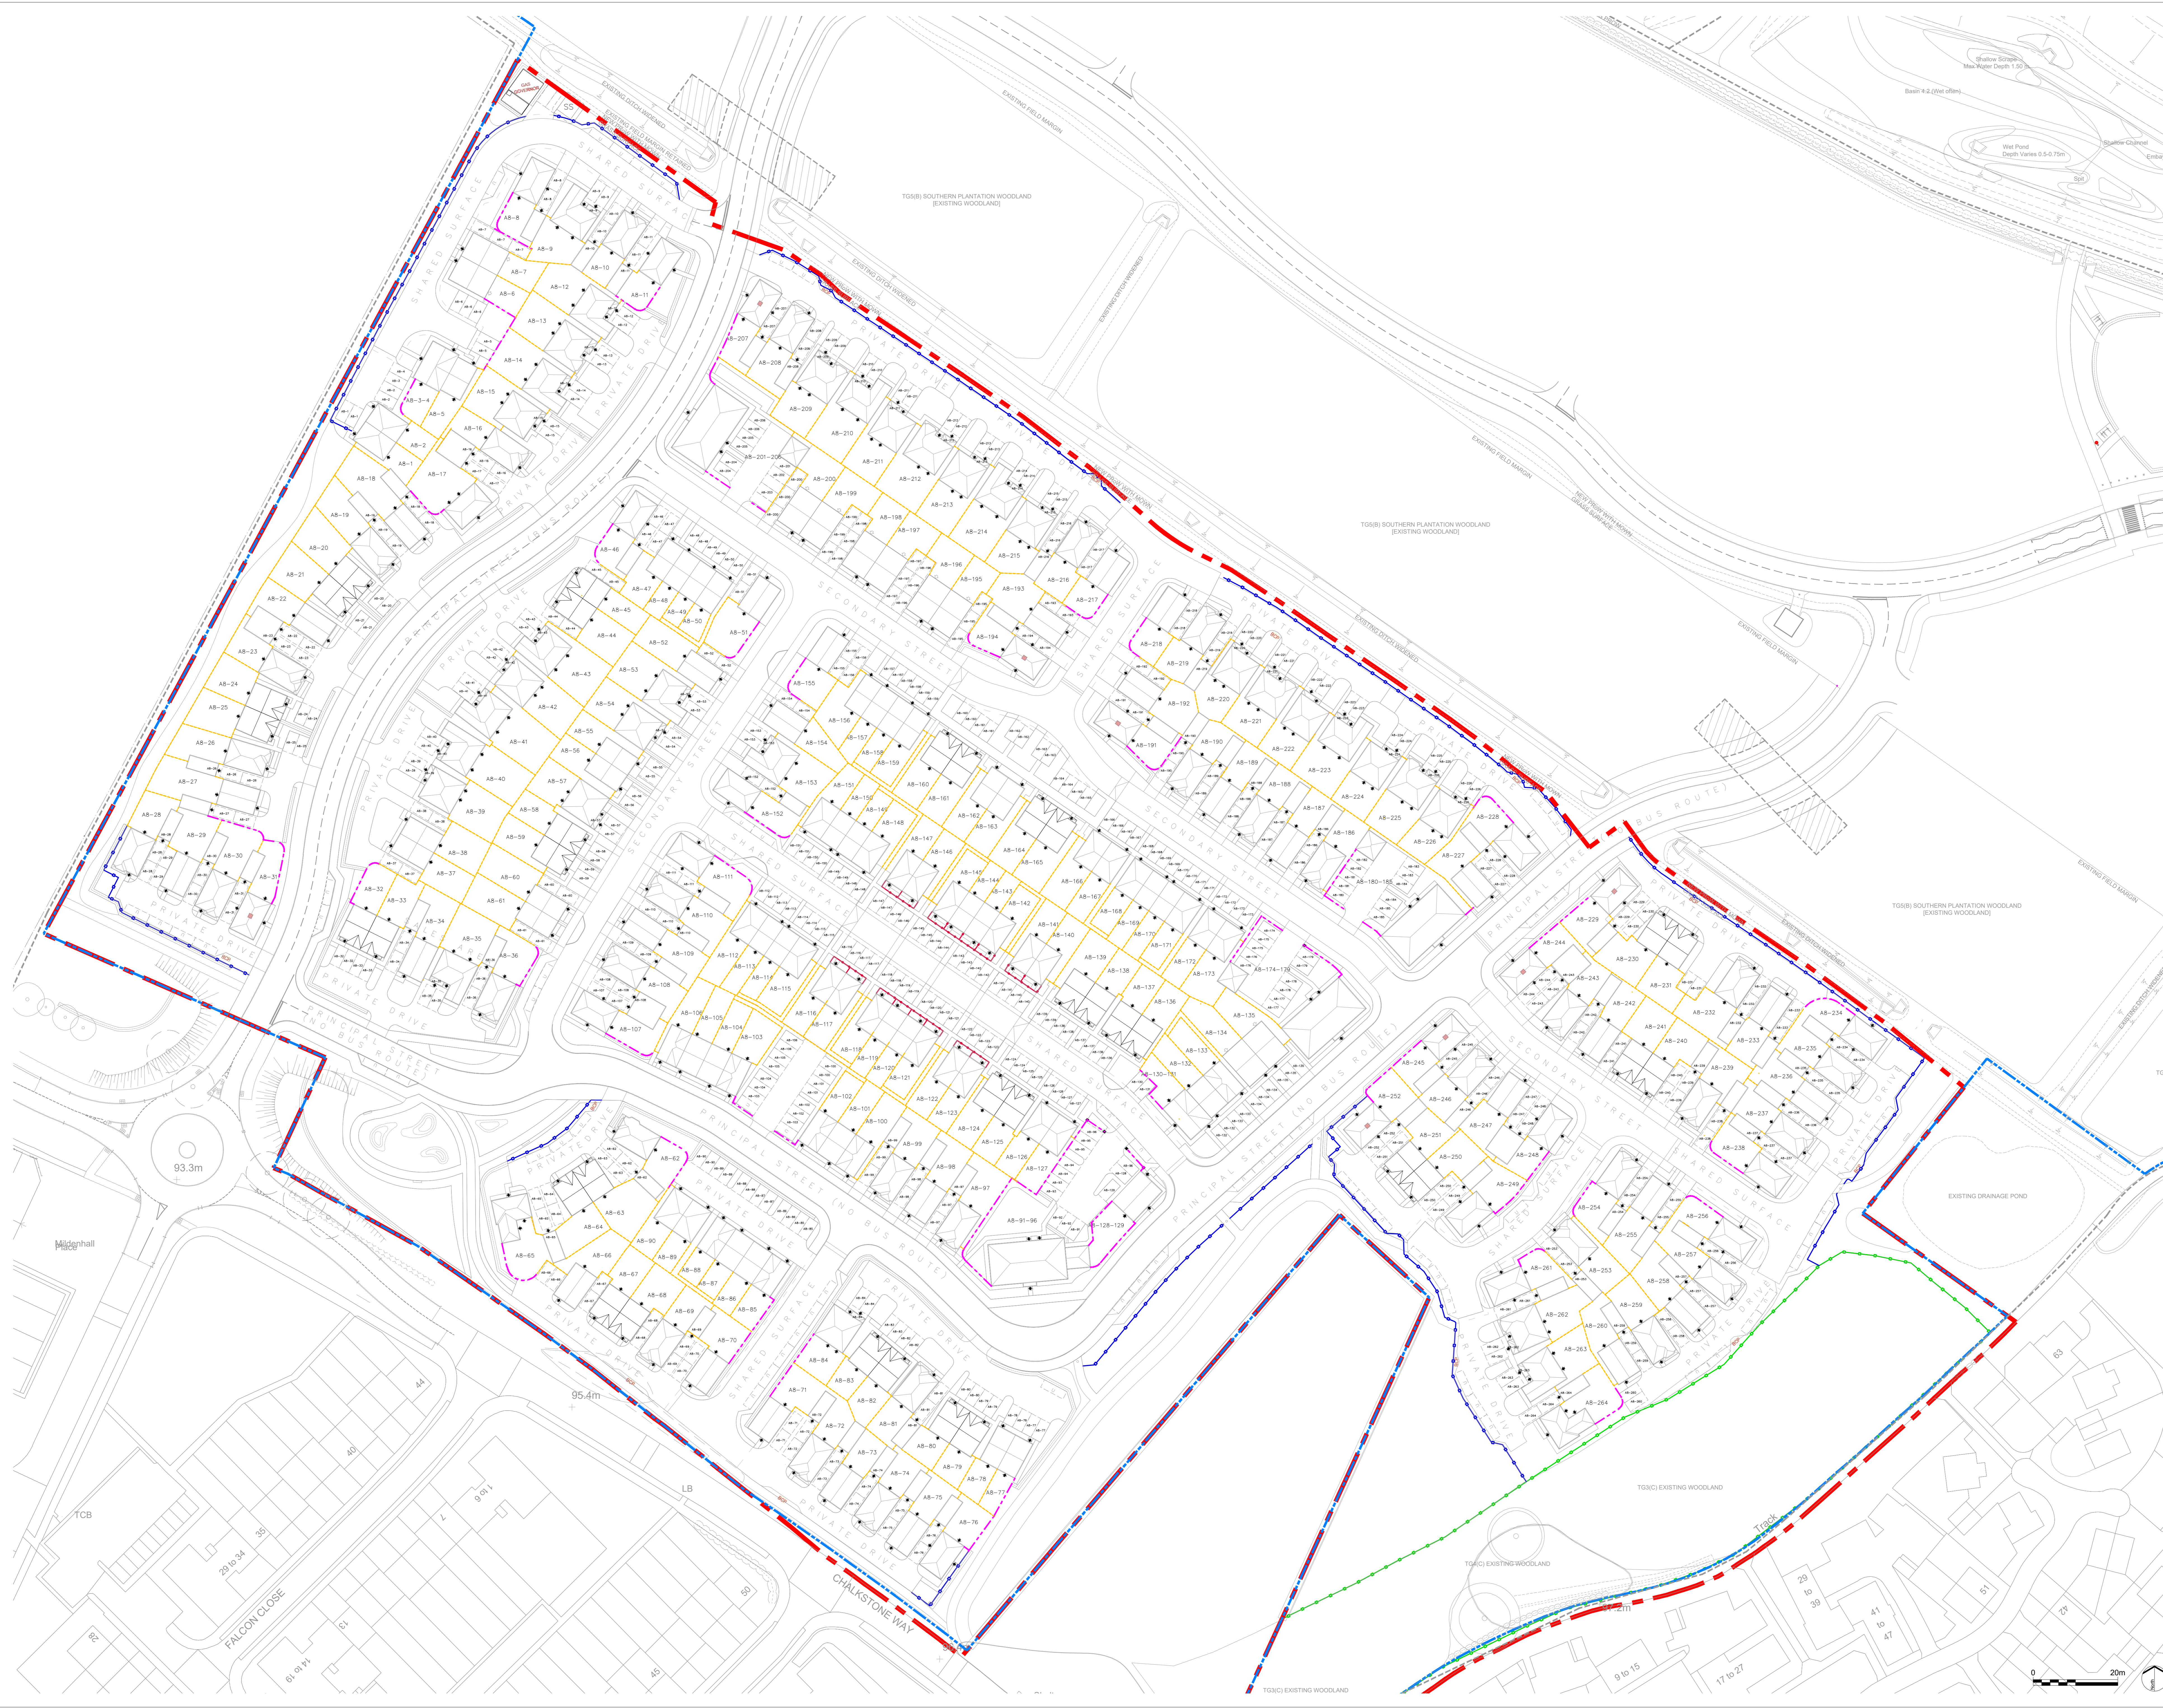

Rev	Description	Date
A	Revised Layout	22.06.2020

EXTERIOR ARCHITECTURE
 LONDON
 Unit 57.2, The Leather Market, 11-13 Weston Street, London, SE1 3ER
 MANCHESTER
 Studio 537, The Royal Exchange, St Ann's Square, Manchester, M2 7DH
 E-MAIL: office@exteriorarchitecture.com
 WEB: www.exteriorarchitecture.com

Project title
GREAT WILSEY PARK, HAVERHILL

Drawing title
A8 HOUSING - BOUNDARY PLAN

Issued By	London	T: 020 7978 2101
Scale	1:500 @ A0	Drawn
Status	PLANNING	Checked
Date	16.09.2019	Approved
Drawing number	ExA_1868_P_160	Revision
		A

C:\USERS\SABIN\COLE\EXTERIOR ARCHITECTURE LTD\ROBERT PARK - 1888_GREAT WILSEY PARK HAVERHILL\01 CAD\02 SHEET LAYOUT\EXA_1868_160.DWG