


D:\ROBIS\ONE\DRIVE\EXTERIOR ARCHITECTURE LTD\PROJECT FILES\1868 GREAT WILSEY PARK, HAVERHILL\1 CAD\02 SHEET LAYOUT\EXA_1868_160.DWG

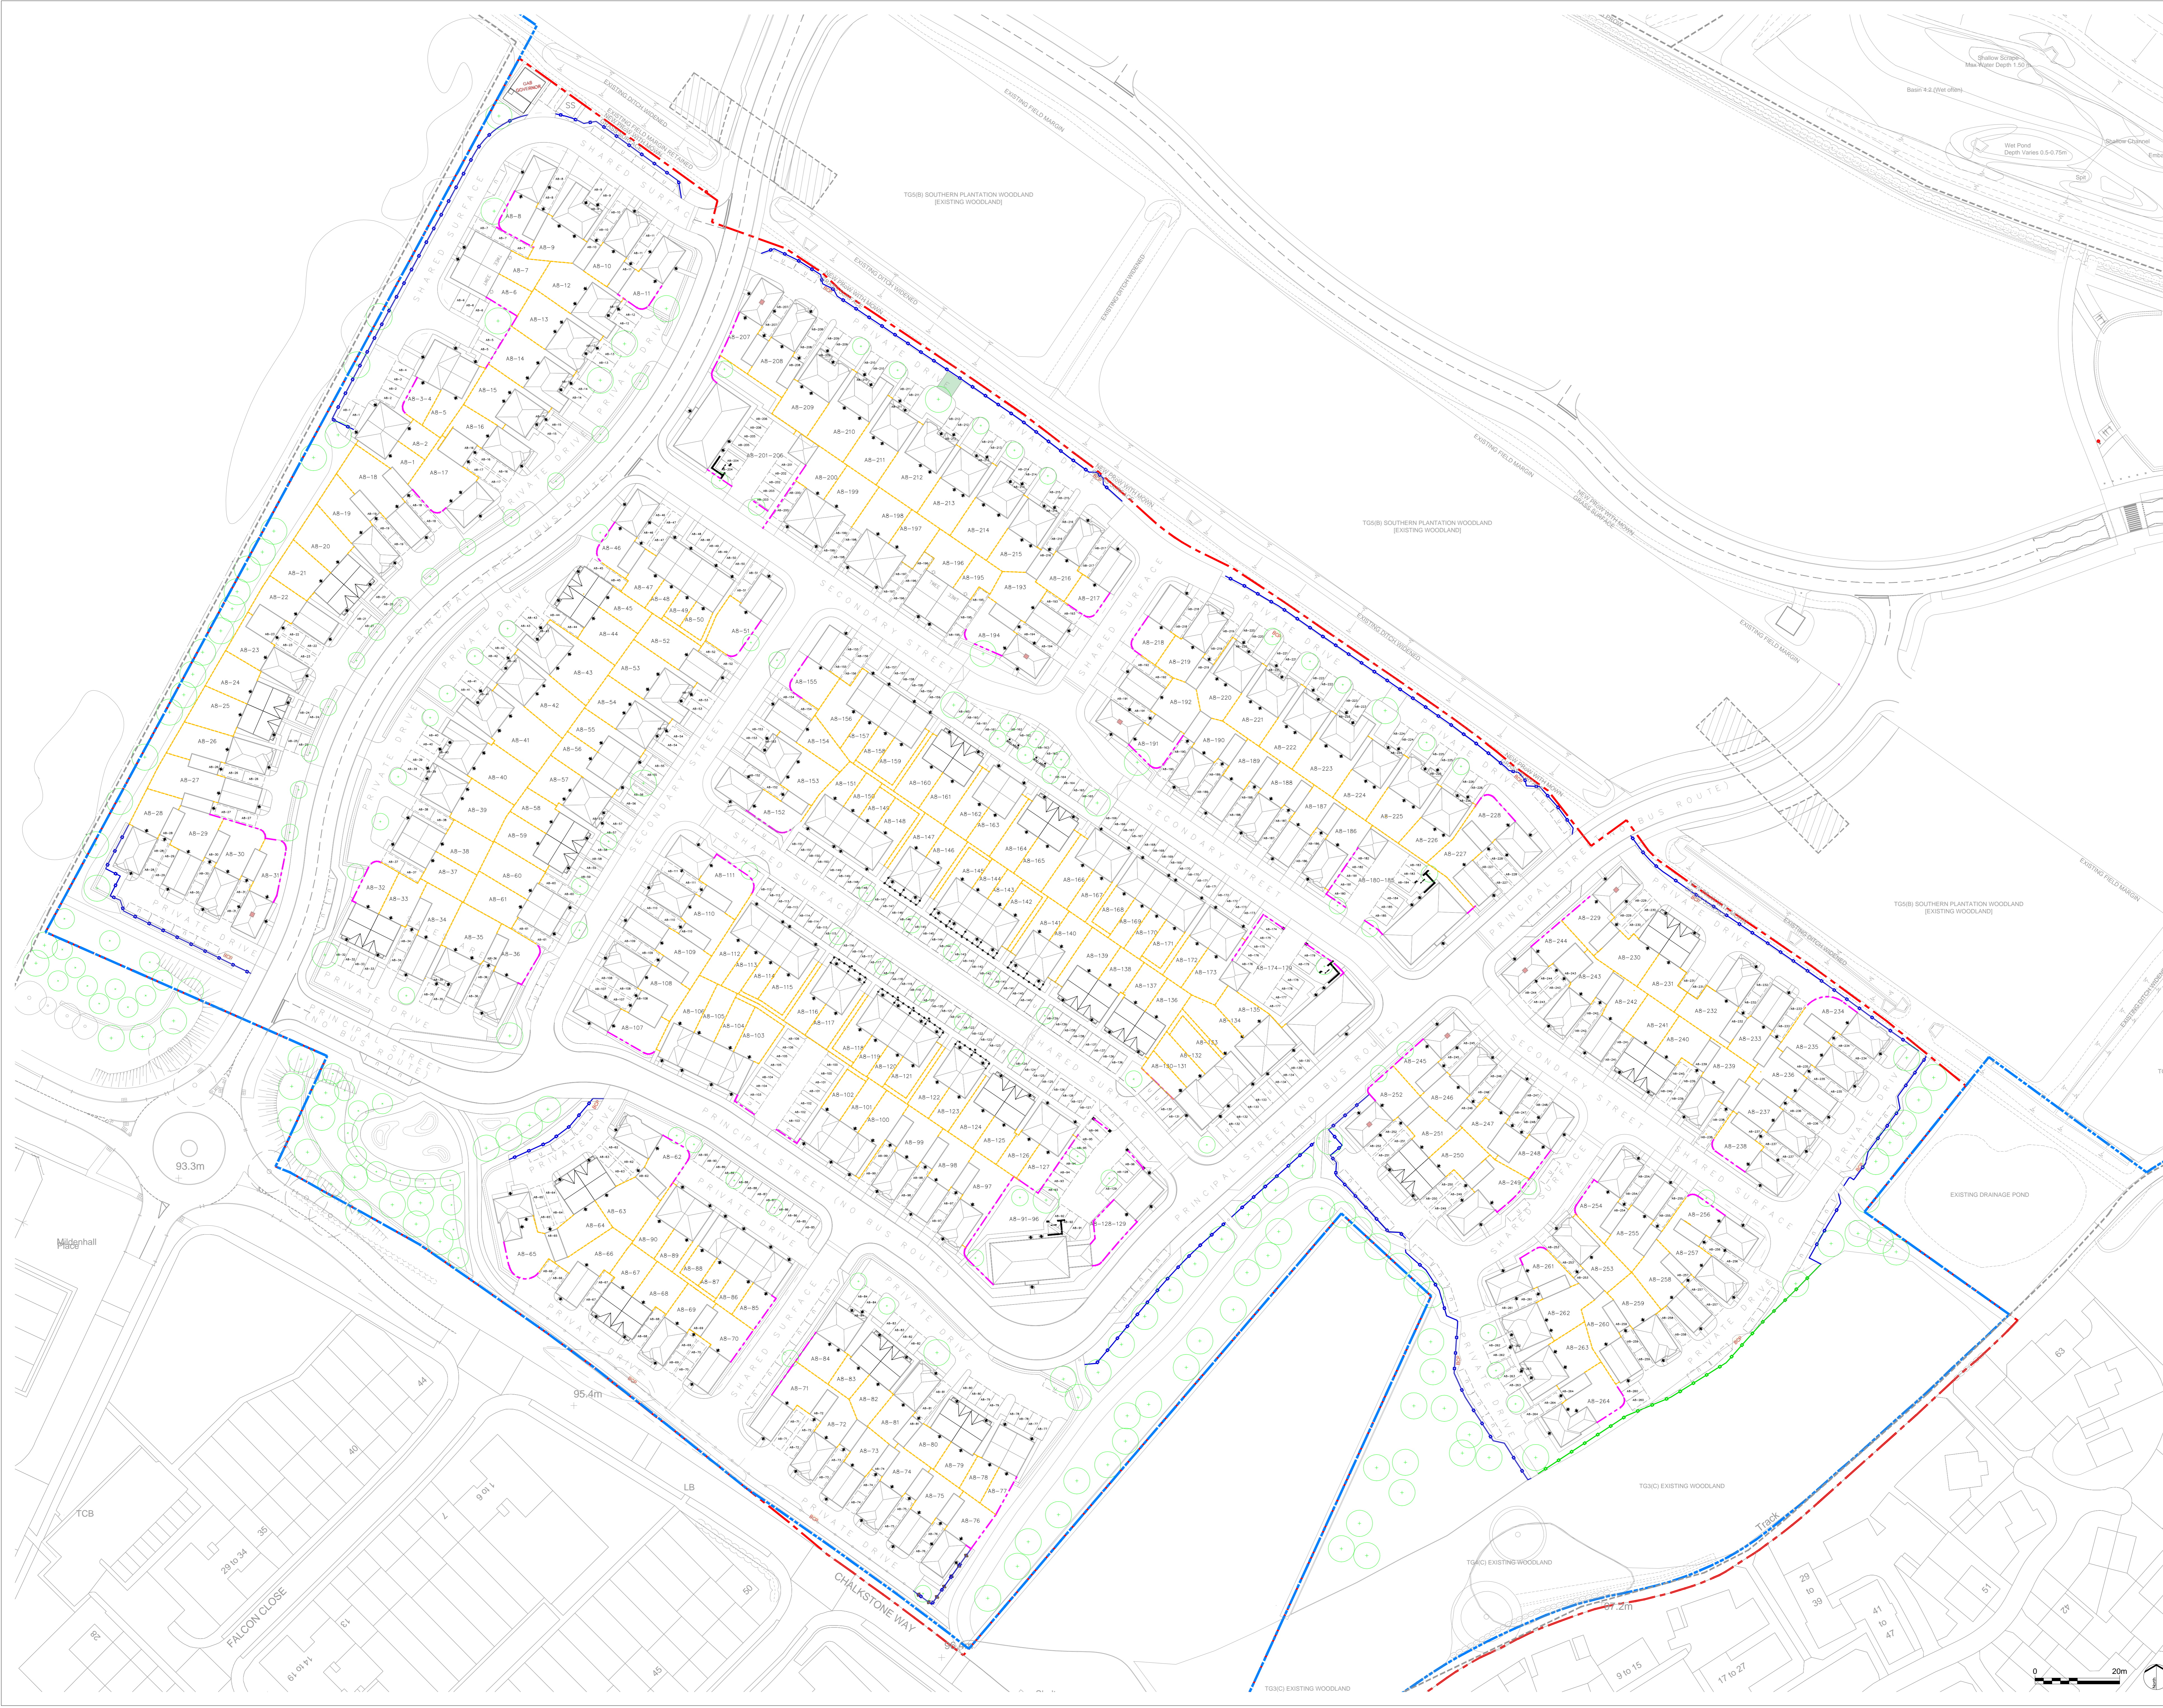

No dimensions are to be scaled from this drawing. All dimensions are to be checked on site. Area measurements for indicative purposes only. This drawing is the property of Exterior Architecture Ltd. No part of the drawing may be reproduced in any manner without permission from Exterior Architecture Ltd.

Client
REDROW LTD

GENERAL

- PHASE 1 BOUNDARY
- BOUNDARY LINE
- APPLICATION BOUNDARY

BOUNDARY TYPES

- BOUNDARY TYPE 01 - TIMBER FENCE 1.8m HIGH TO BACK GARDEN WITH HEDGEPOD HIGHWAY
- BOUNDARY TYPE 02 - ESTATE FENCE WITH DOUBLE GATES 1.2m HIGH
- BOUNDARY TYPE 03 - TEMPORARY FENCE TO PROTECT EXHIBIT
- BOUNDARY TYPE 04 - KINETIC RAIL 800mm HIGH - FENCE POSTS AND TIMBER CROSS BARS
- BOUNDARY TYPE 05 - BRICK WALL 1.8m HIGH WITH HEDGEPOD HIGHWAY

| Rev | Description | Date |
|-----|----------------|------------|
| B | Revised Layout | 14.08.2020 |
| A | Revised Layout | 22.06.2020 |

EXTERIOR ARCHITECTURE
LONDON
Use 17.7, The Leather Market, 11-13 Weston Street, London, SE1 3ER
MANCHESTER
Studio 537, The Royal Exchange, St Anns Square, Manchester, M2 7DH
E-MAIL office@exteriorarchitecture.com
WEB www.exteriorarchitecture.com

Project title
GREAT WILSEY PARK, HAVERHILL

Drawing title
A8 HOUSING - BOUNDARY PLAN

| | | |
|----------------|----------------|------------------|
| Issued By | London | T: 020 7978 2101 |
| Scale | 1:500 @ A0 | Drawn |
| Status | PLANNING | Checked |
| Date | 16.09.2019 | Approved |
| Drawing number | ExA_1868_P_160 | Revision |
| | | B |

