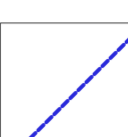


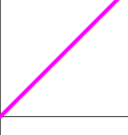

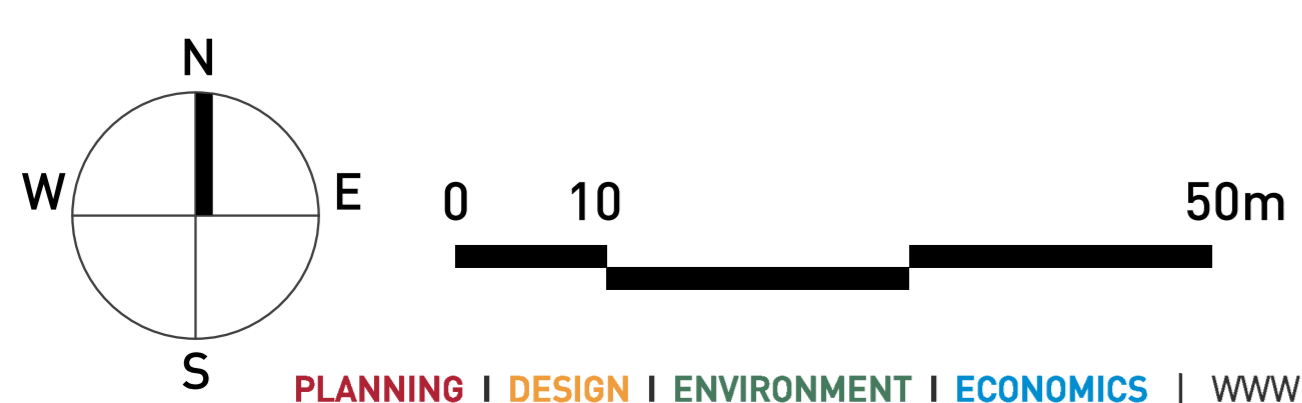
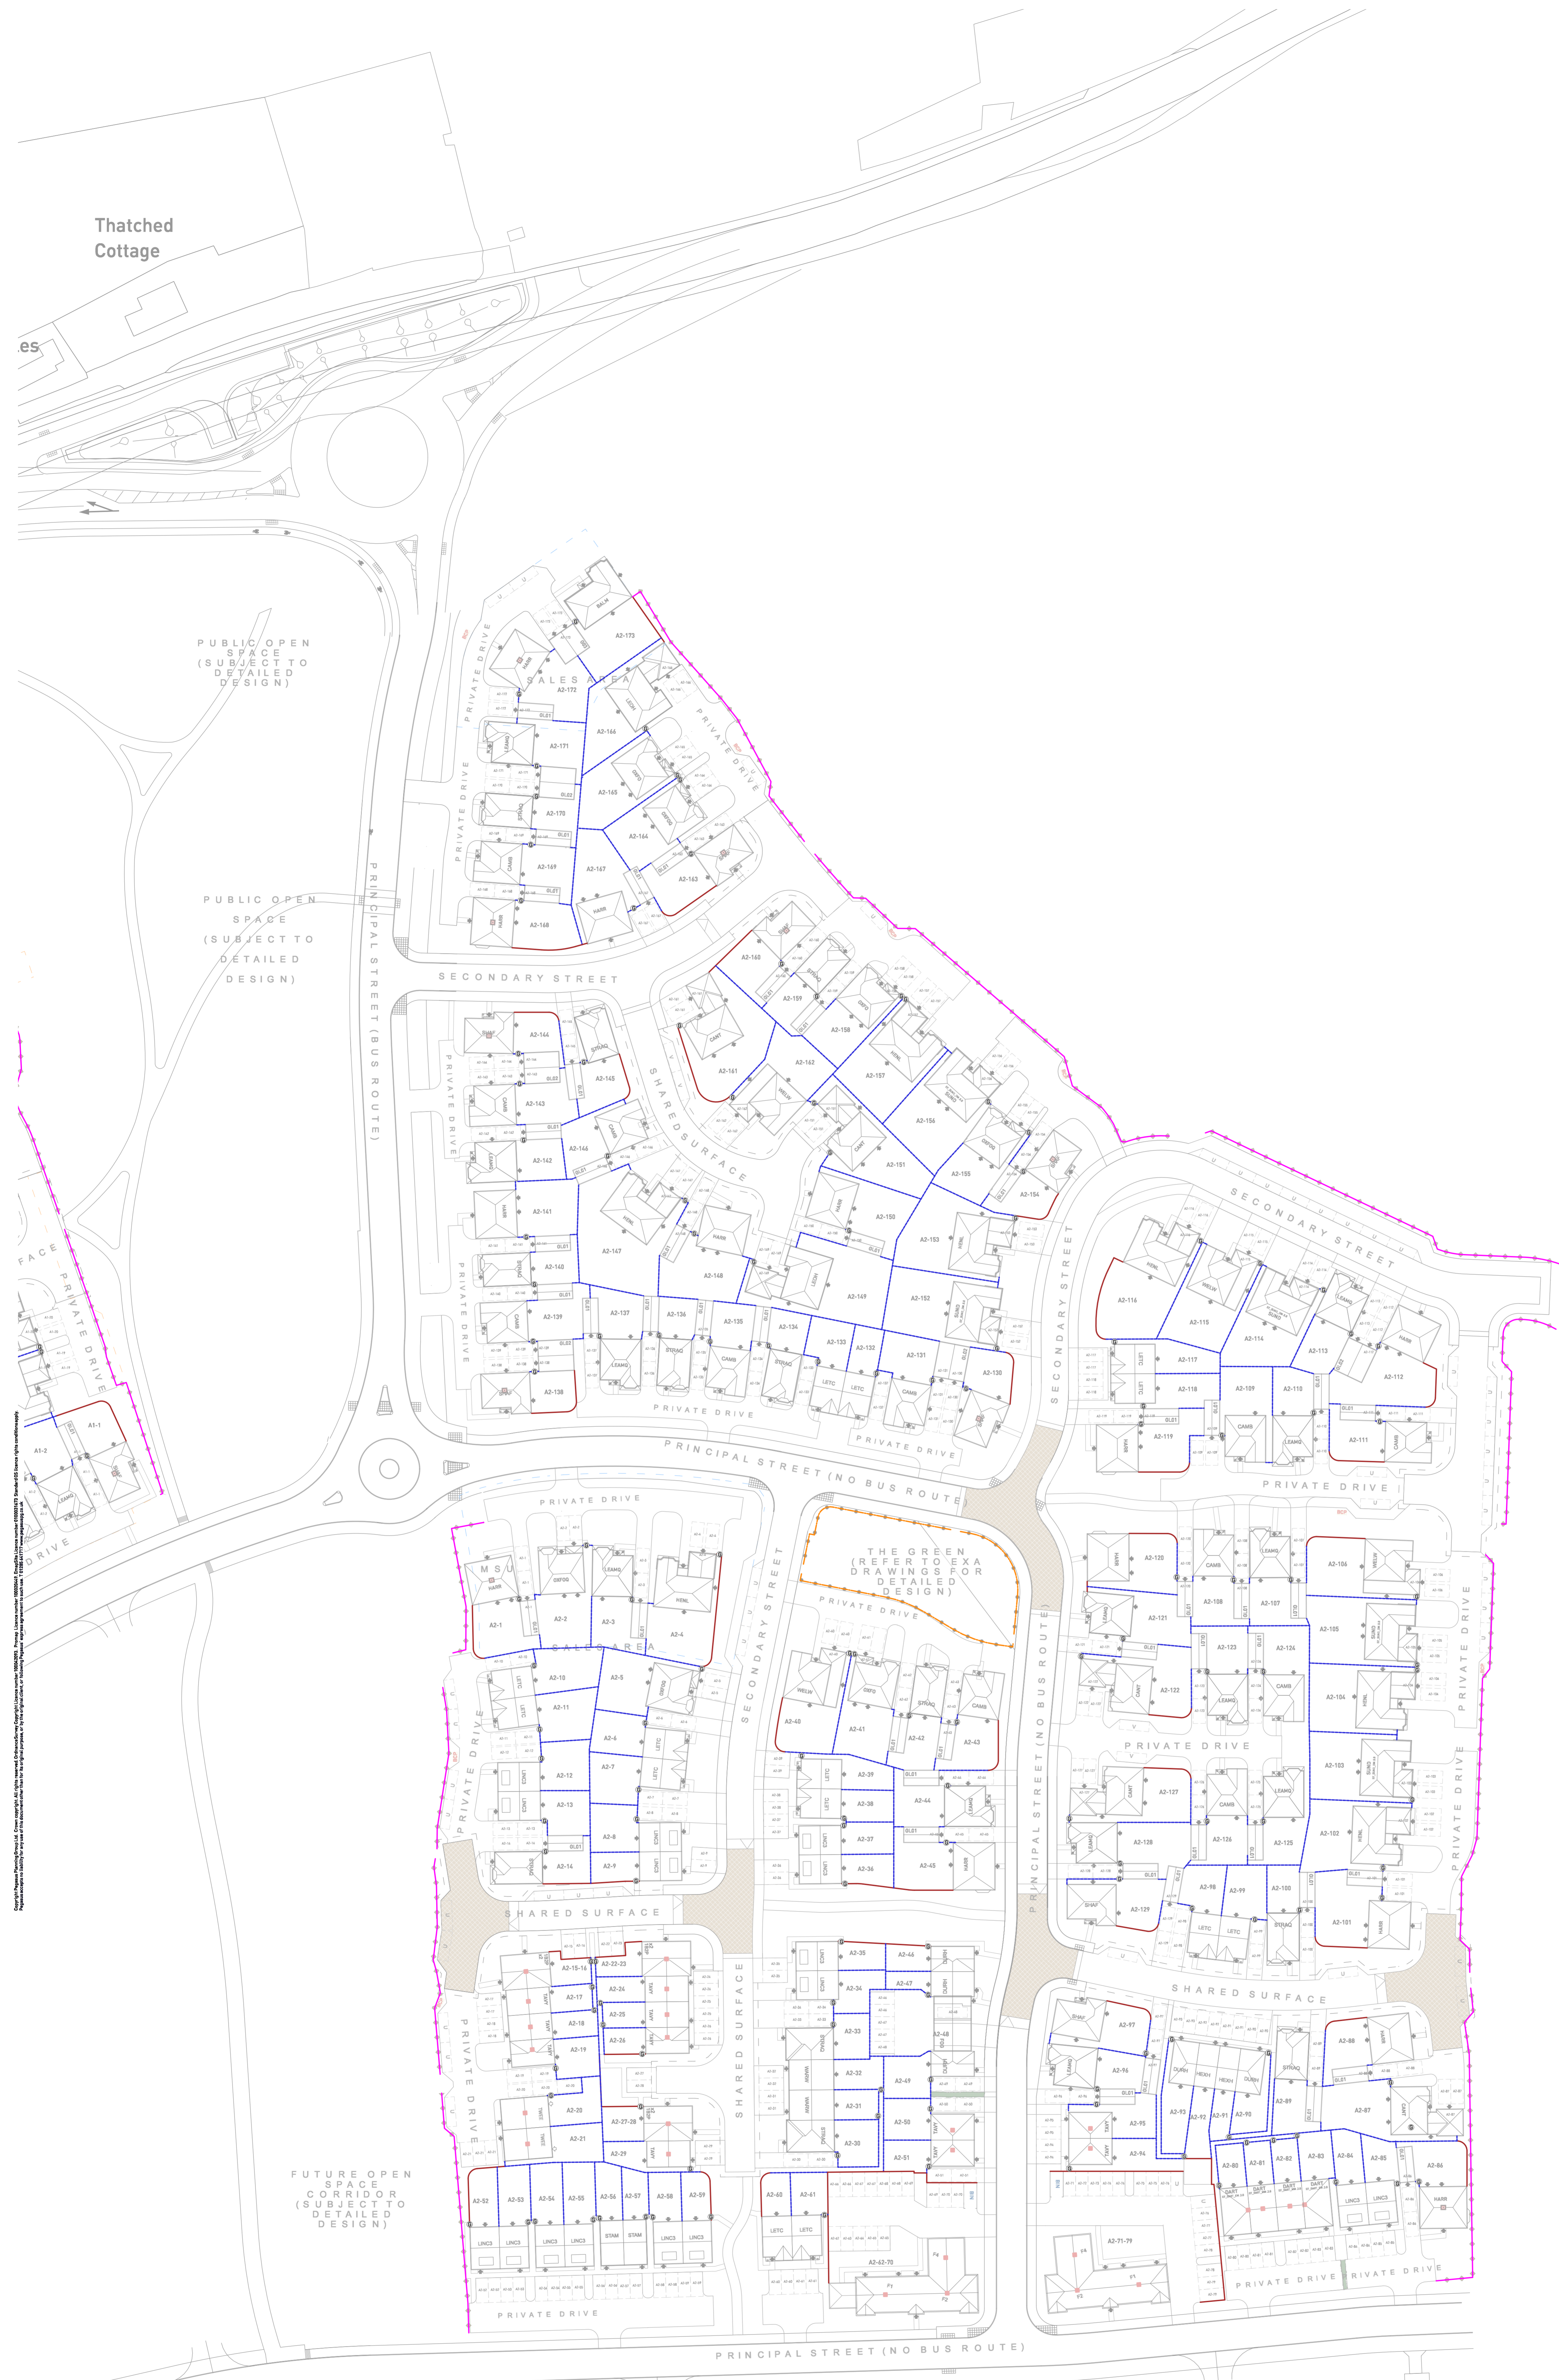


KEY

	1.8M HIGH CLOSE BOARD TIMBER FENCE
	1M HIGH PARKLAND STYLE RAILINGS
	1.8M HIGH BRICK WALL
	0.6M HIGH TIMBER KNEE RAIL
	1.8M HIGH TIMBER GARDEN ACCESS GATE



GREAT WILSEY PARK, HAVERHILL - BOUNDARY TREATMENTS PLAN (PARCEL A2)

