

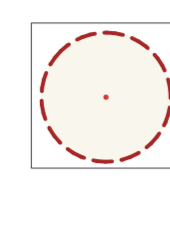
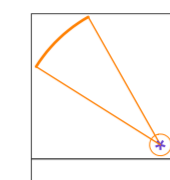
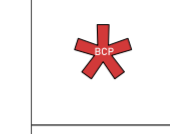
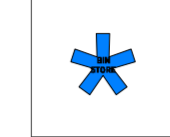
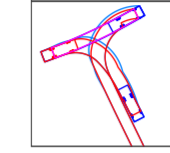


KEY

-  25M MAXIMUM DISTANCE FOR WASTE OPERATIVE MOVEMENT (INDICATIVE STOPPING POINTS SHOWN TO ILLUSTRATE POTENTIAL TO COLLECT FROM ALL DWELLINGS)
-  30M MAXIMUM DISTANCE FOR OCCUPIER MOVEMENT
-  BIN COLLECTION POINTS (BCP)
-  COMMUNAL BIN STORES
-  REFUSE VEHICLE TRACKING

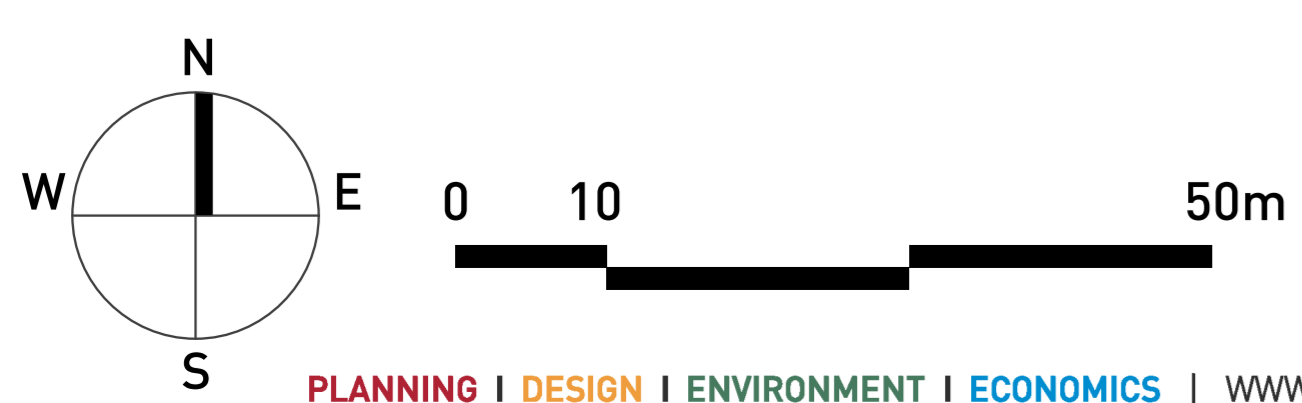

GREAT WILSEY PARK, HAVERHILL - REFUSE STRATEGY (PARCEL A2)

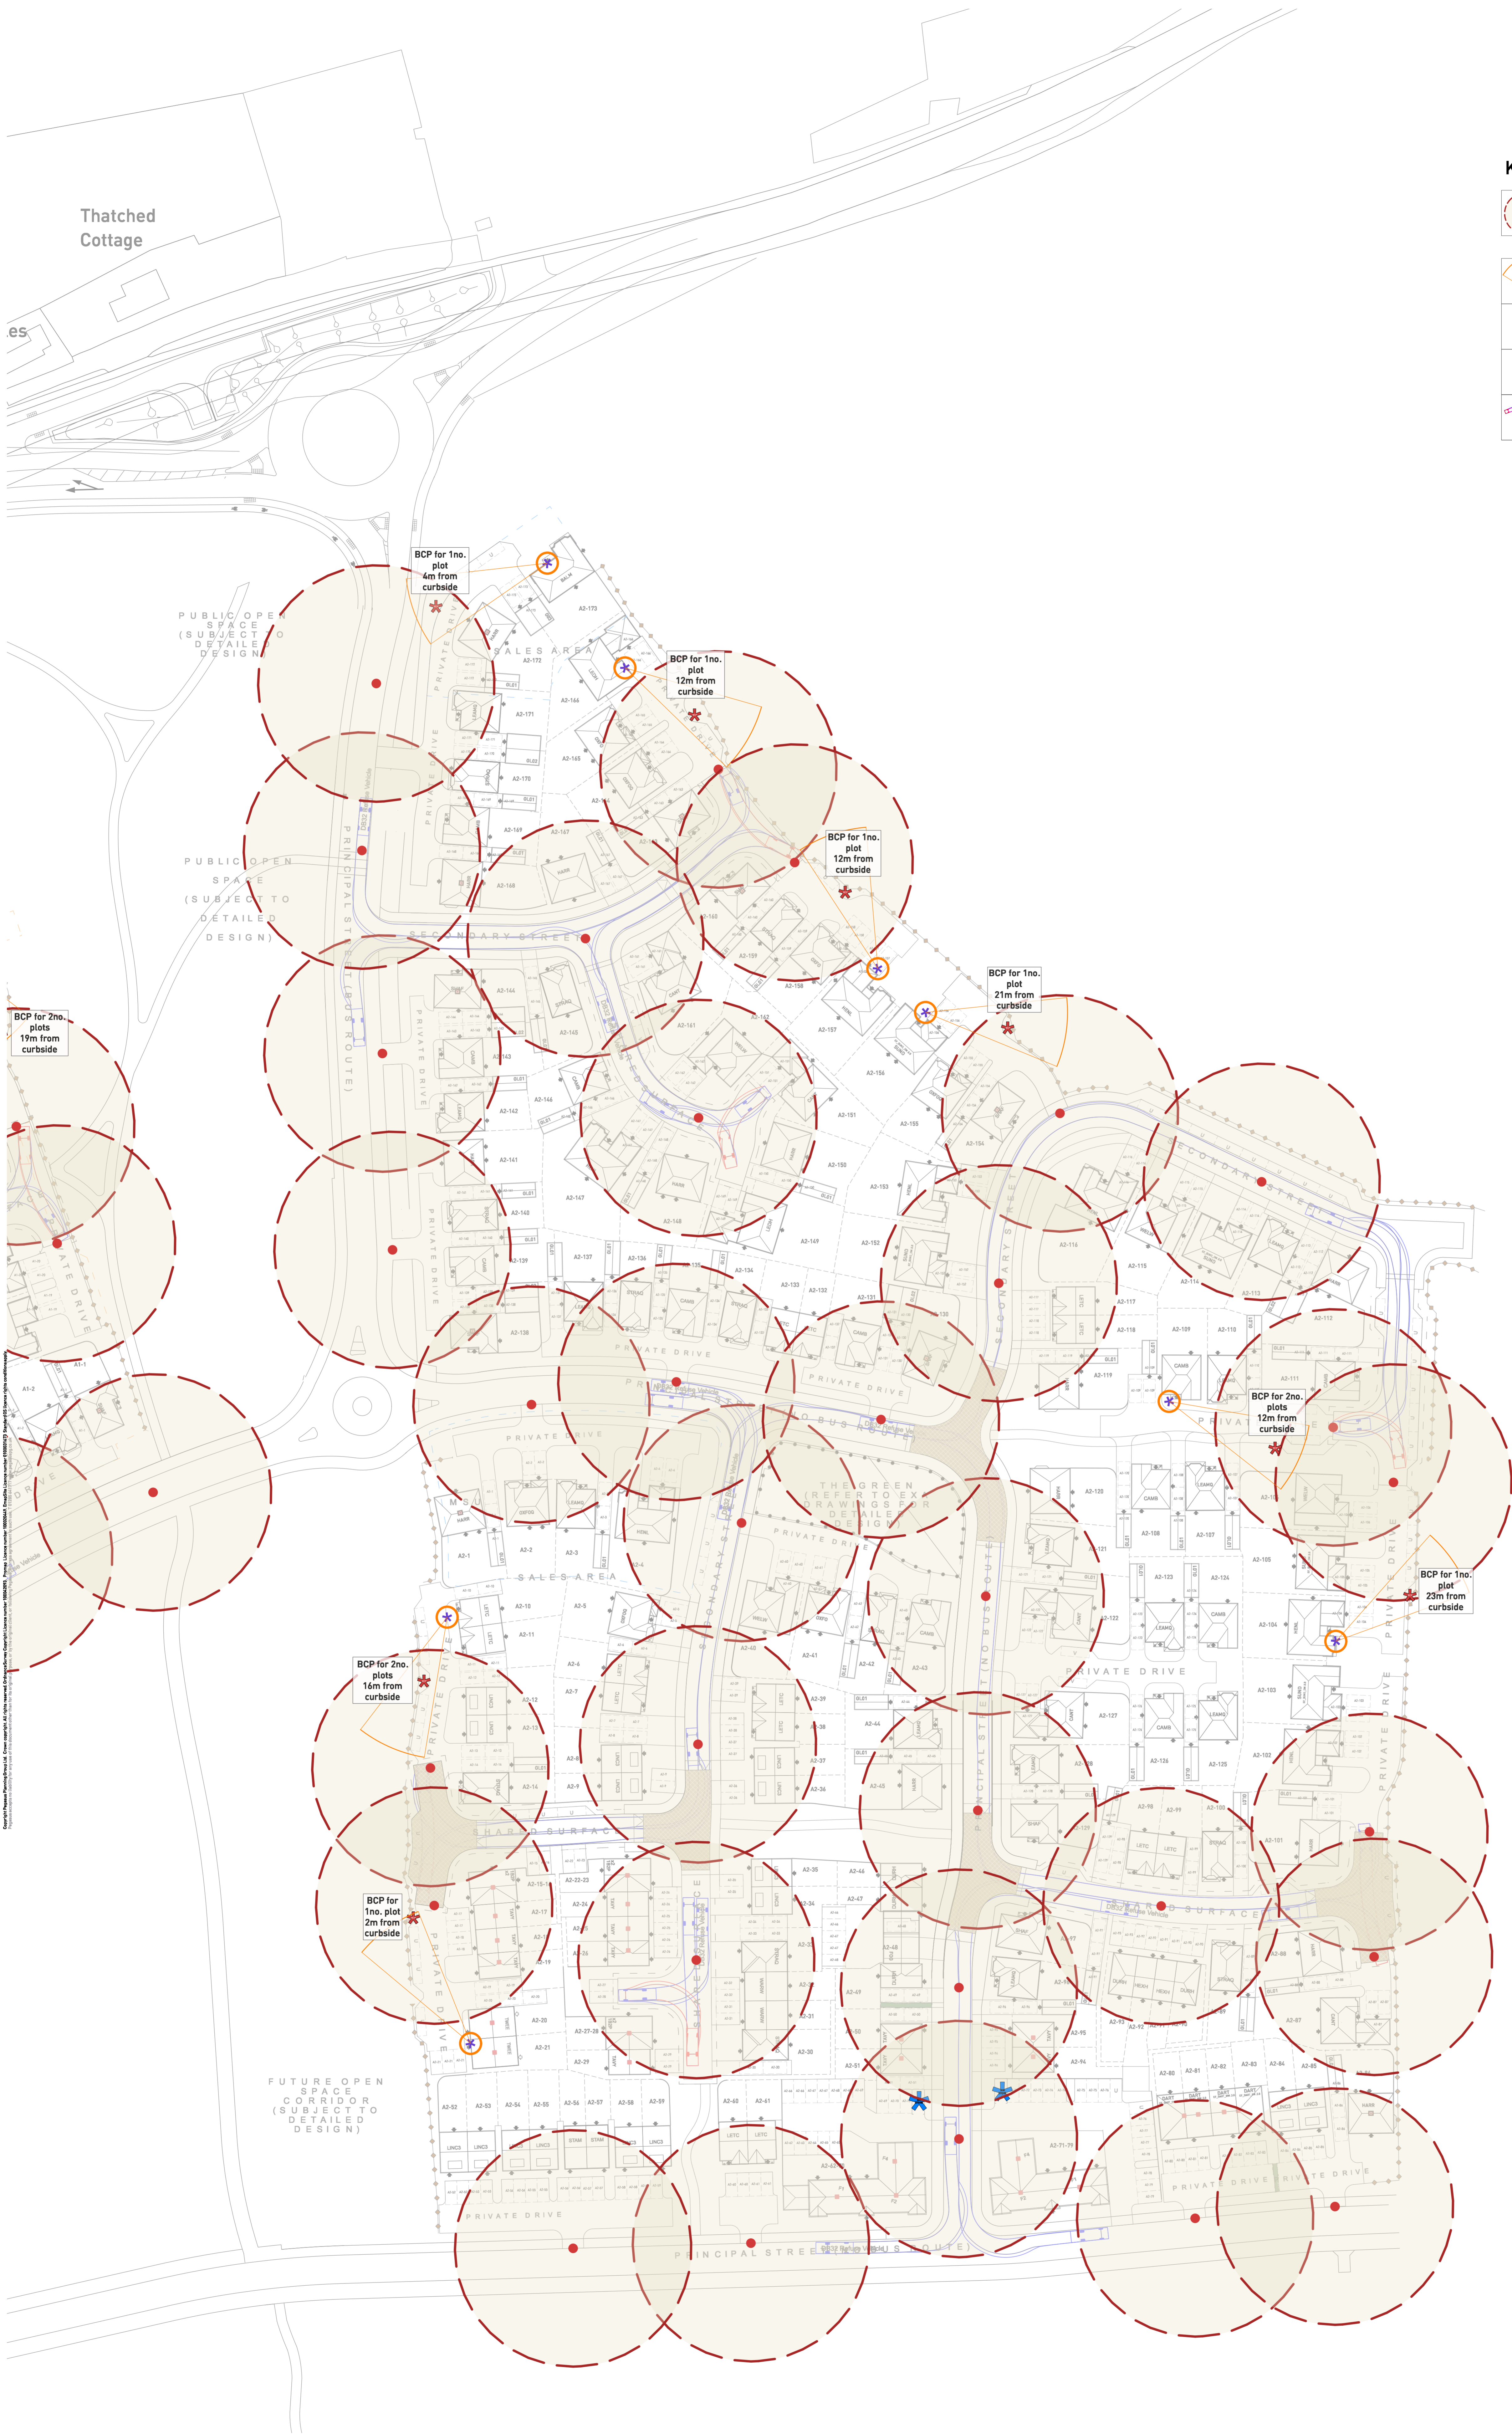