


Thatched Cottage



- KEY**
- SITE LOCATION
- PREDOMINANT FACING MATERIALS**
- IBSTOCK - LEICESTER WEATHERED MULTI
  - IBSTOCK - LEICESTER RED STOCK
  - IBSTOCK - NEWSANDHURST STOCK
  - RENDER - WHITE
- ROOF MATERIALS**
- FORTICRETE - SL8 SLATE GREY
  - FORTICRETE - PAN RED
  - FORTICRETE GEMINI - MIXED RUSSETT
  - FORTICRETE GEMINI - SUNRISE BLEND
- OTHER DETAILS**
- FRONT DOOR COLOURS \***
- COUNTRY GREEN
  - HORIZON BLUE
  - SAND DUNE
- \* GARAGE DOOR COLOURS TO MATCH FRONT DOOR COLOURS.
- HANGING TILE**  
SEE HOUSE TYPE PACK FOR DETAILED DRAWINGS
- WINDOWS**  
WHITE UPVC
- RAINWATER GOODS**  
BLACK HALF ROUND
- BARGE BOARDS/FASCIAS/CANOPIES/SURROUNDS**  
WHITE

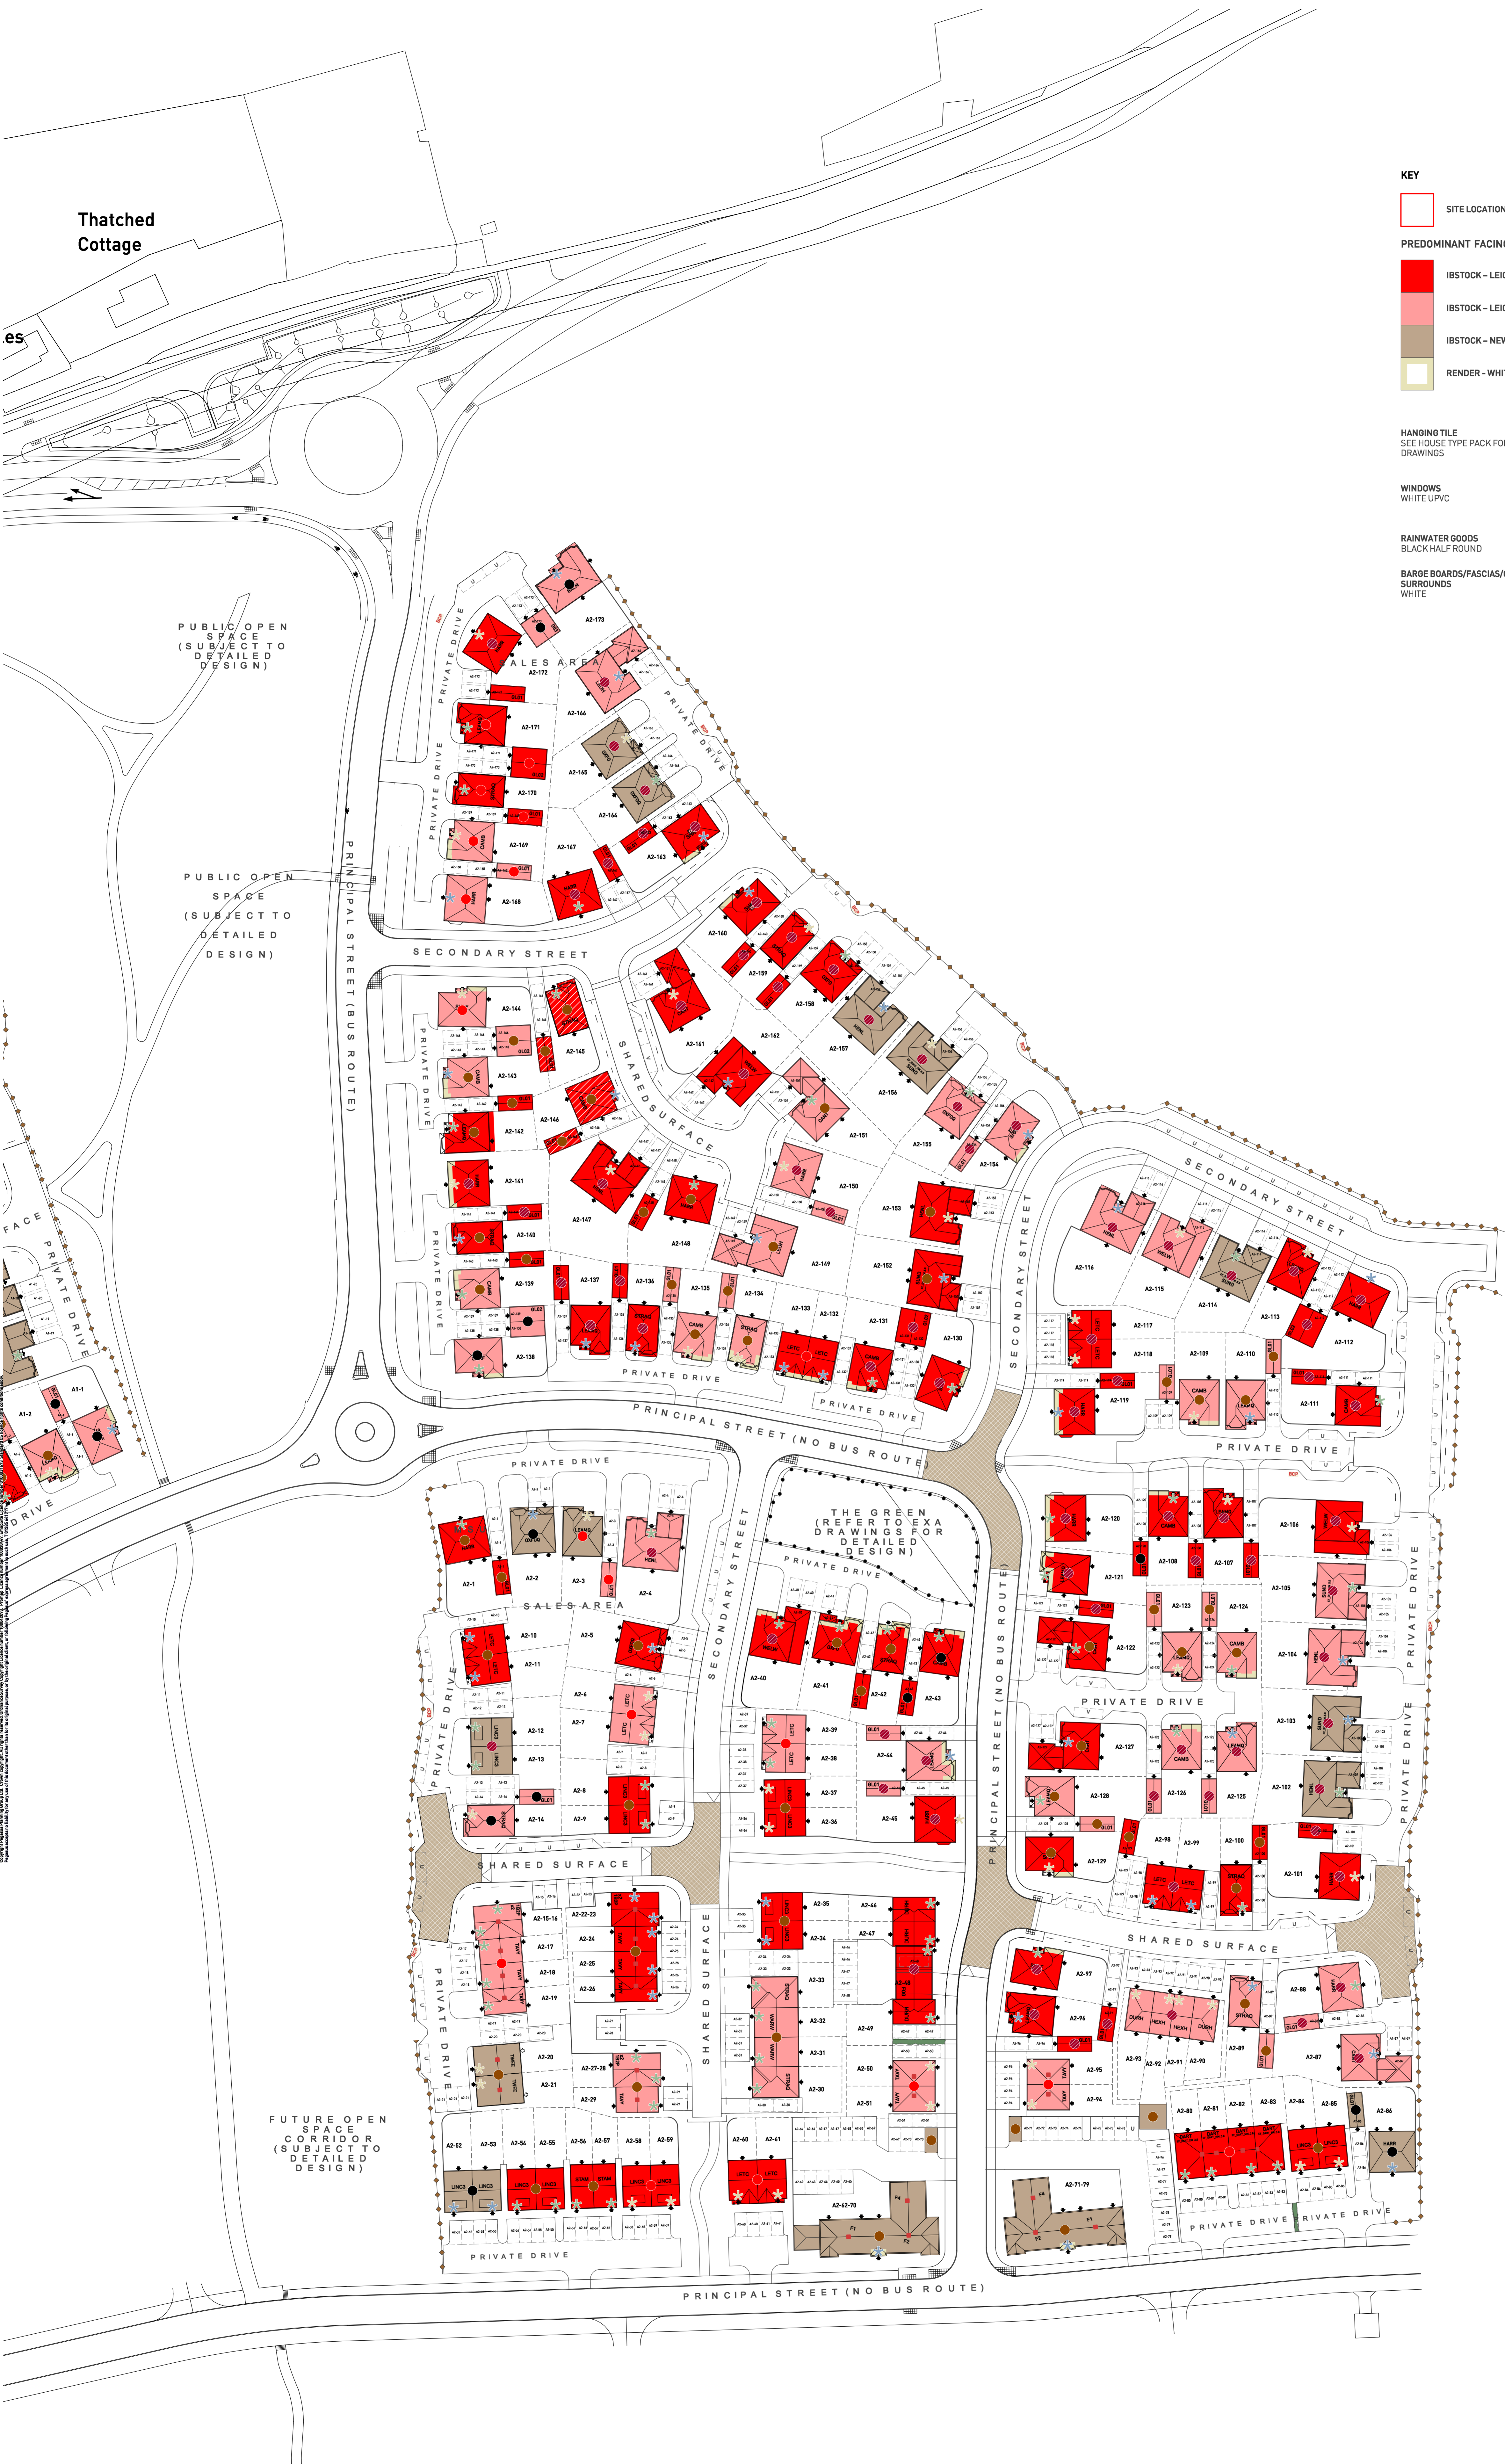

### GREAT WILSEY PARK, HAVERHILL - MATERIALS PLAN (PARCEL A2)

