



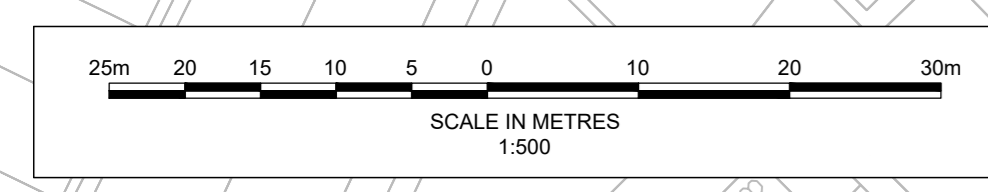

- GENERAL NOTES**
1. DO NOT SCALE FROM THIS DRAWING.
 2. ALL DIMENSIONS ARE IN MILLIMETRES UNLESS NOTED OTHERWISE.
 3. ALL LEVELS ARE IN METRES RELATIVE TO ORDNANCE DATUM NEWLYN UNLESS NOTED OTHERWISE.
 4. THIS DRAWING HAS BEEN BASED UPON SURVEY / OS INFORMATION SUPPLIED BY INTERLOCKS SURVEYS LIMITED. ROYAL HASKONING DHV SHALL NOT BE LIABLE FOR ANY INACCURACY OR DEFICIENCIES ARISING FROM IT.
 5. THIS DRAWING TO BE READ IN CONJUNCTION WITH ALL OTHER RELEVANT DRAWINGS.
 6. ALL MATERIALS AND WORKMANSHIP WILL BE AS SPECIFIED IN THE SPECIFICATION UNLESS NOTED OTHERWISE.
 7. ALL LEVELS, DIMENSIONS AND LOCATIONS ARE TO BE CHECKED BY THE MAIN CONTRACTOR PRIOR TO COMMENCEMENT OF ANY WORK ON SITE.
 8. ALL HIGHWAY WORKS TO BE CARRIED OUT IN ACCORDANCE WITH THE HIGHWAYS AGENCY SPECIFICATION FOR HIGHWAY WORKS AND AS AMENDED IN THE CLAUSES AND APPENDICES IN THE 'SPECIFICATION OF CONTRACT DOCUMENTS'.

- PROPOSED HIGHWAY KEY:**
- OUTLINE APPLICATION BOUNDARY
 - - HOUSING RMA APPLICATION BOUNDARY
- VISIBILITY SPLAY KEY:**
- 43m @ 2.4m JUNCTION VISIBILITY SPLAYS UPON 30mph ACCORDING TO MS1
 - 25m @ 2.4m JUNCTION VISIBILITY SPLAYS UPON SHARED STREETS ACCORDING TO MS1
 - 43m FORWARD VISIBILITY SPLAYS
 - 25m FORWARD VISIBILITY SPLAYS
 - 18m FORWARD VISIBILITY SPLAYS

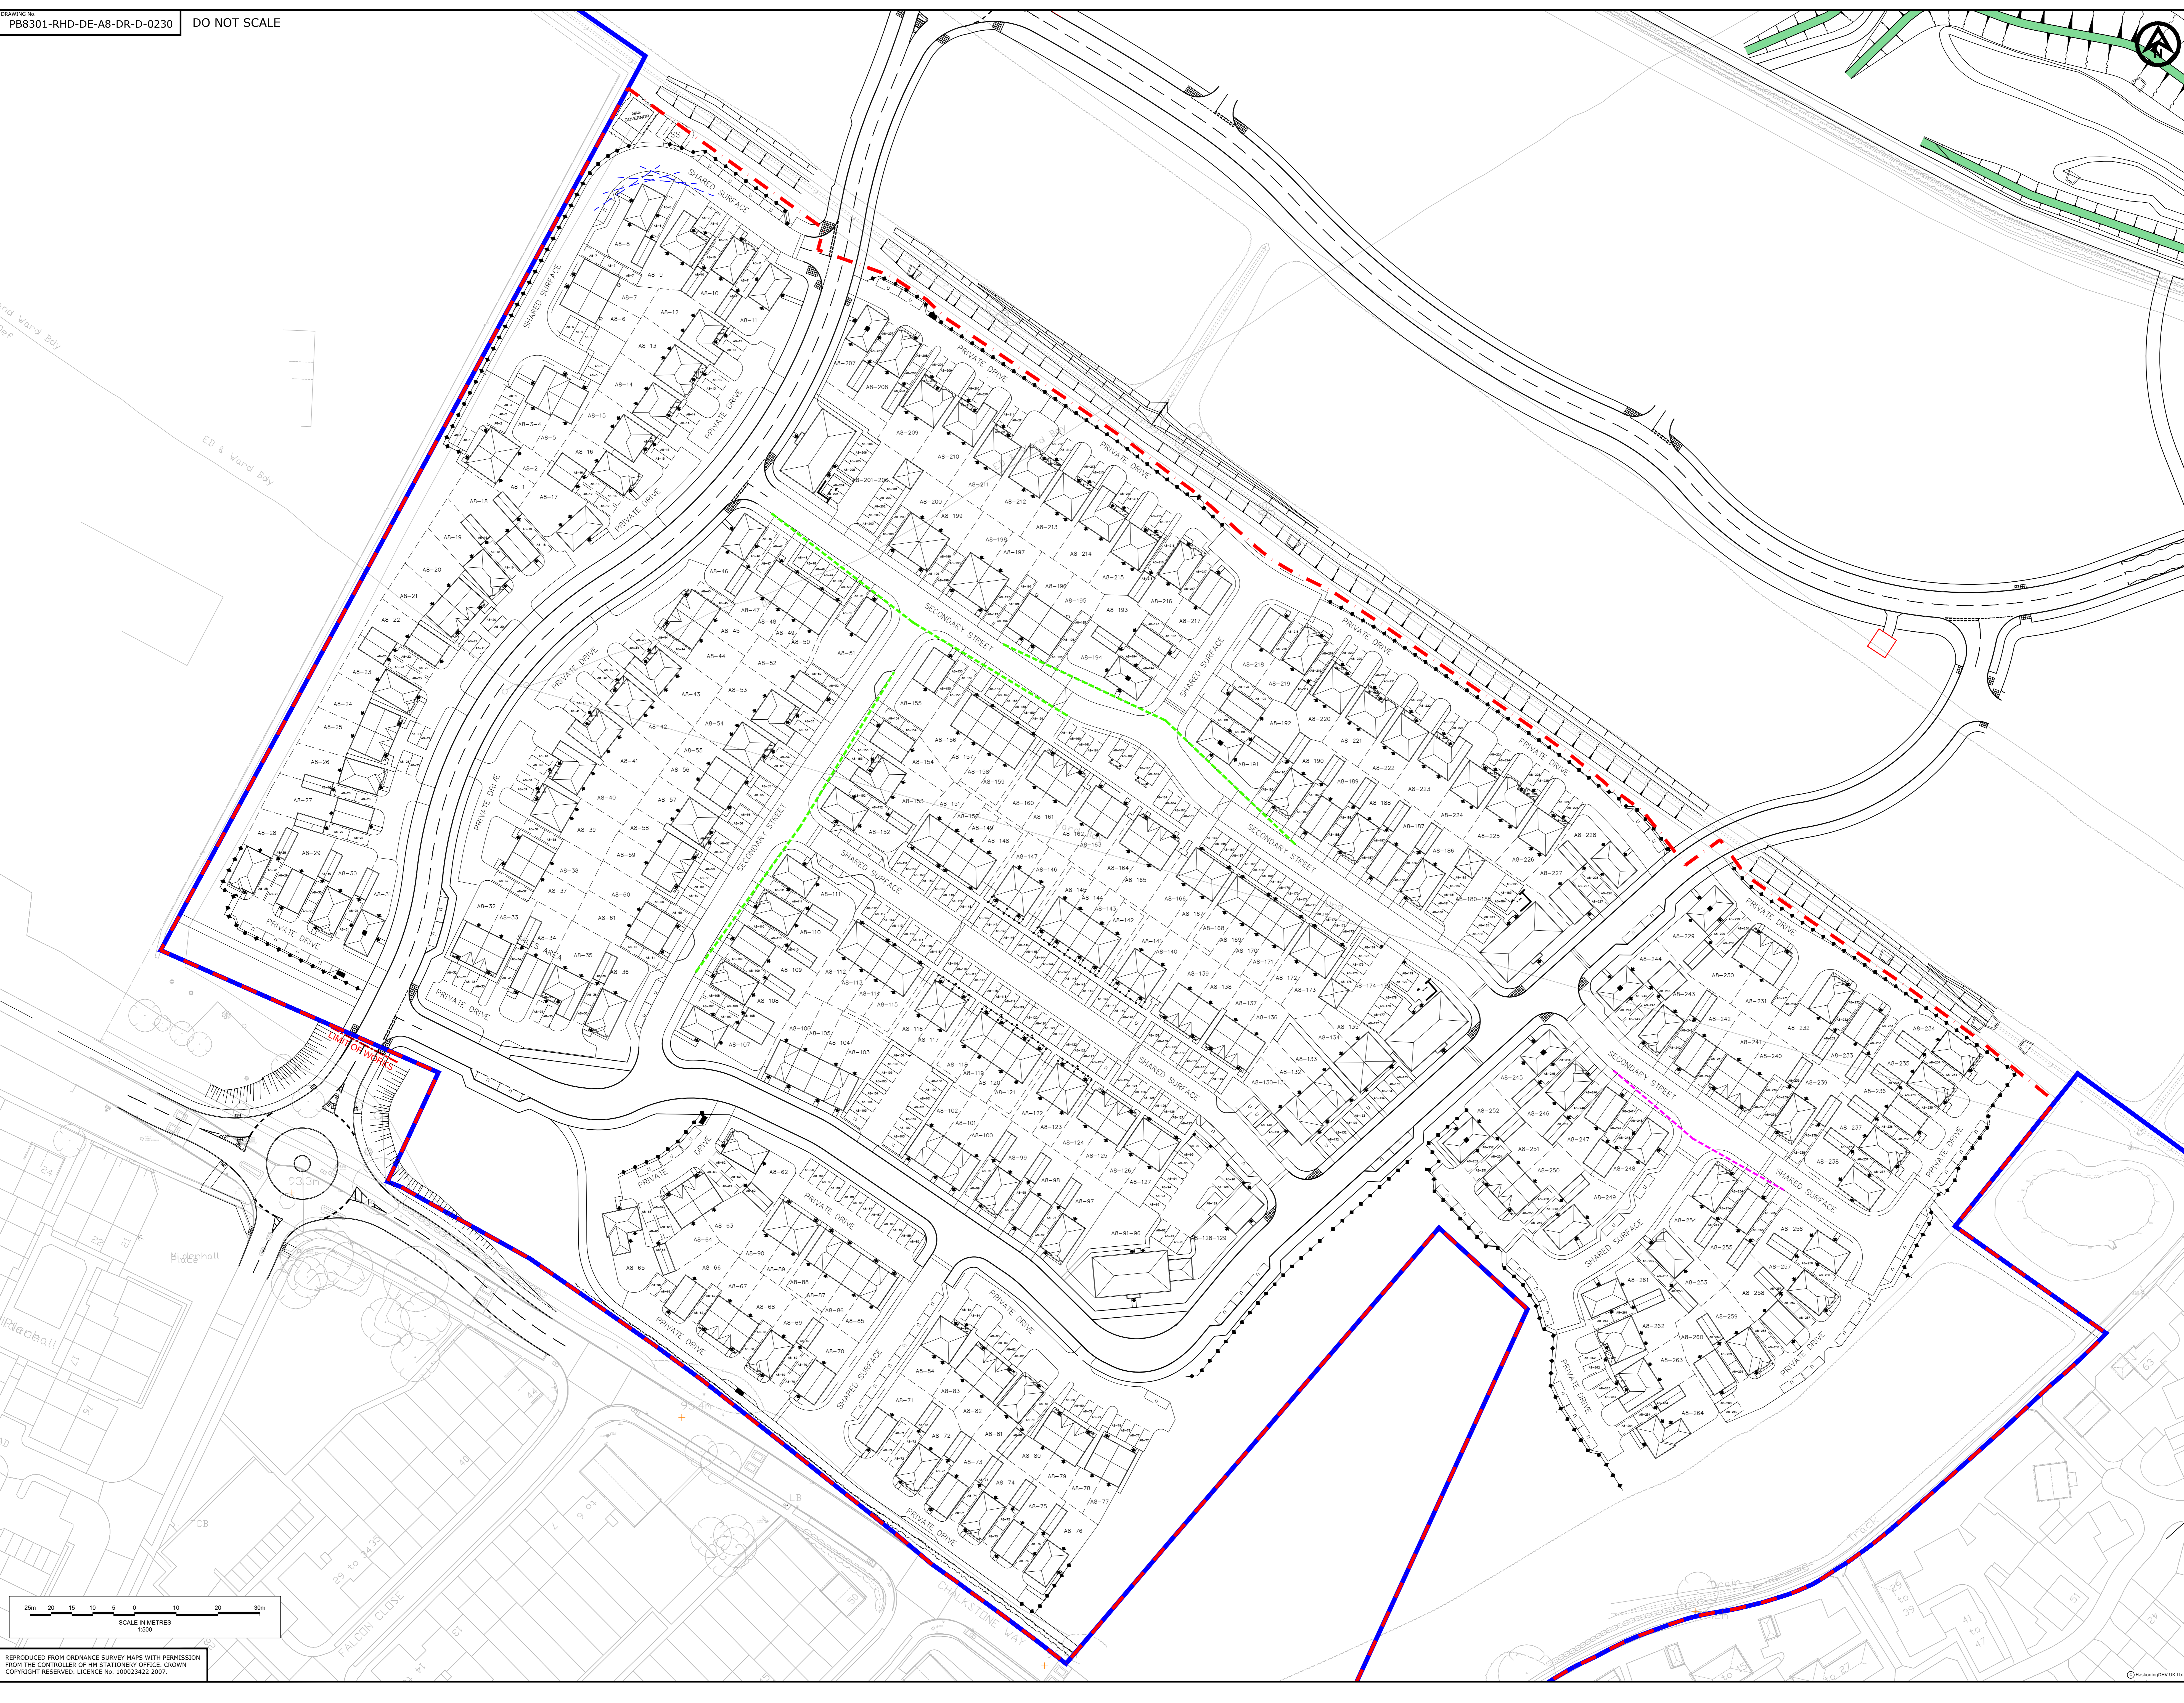


REPRODUCED FROM ORDNANCE SURVEY MAPS WITH PERMISSION FROM THE CONTROLLER OF HM STATIONERY OFFICE. CROWN COPYRIGHT RESERVED. LICENSE No. 100023422 2007.

REV	DATE	DESCRIPTION	BY	CHK	APP
P05	19/09/19	UPDATED TO LATEST ARCHITECT'S LAYOUT	MB	PV	DJ
P04	19/09/19	UPDATED FOLLOWING CLIENT COMMENTS	MB	PV	DJ
P03	19/09/19	UPDATED TO CLIENT COMMENTS	JBW	PV	DJ
P02	19/09/19	UPDATED TO LATEST ARCHITECT'S LAYOUT	JBW	PV	DJ
P01	19/09/19	FIRST ISSUE	JBW	PV	DJ

REVISIONS

DRAWING STATUS: **PRELIMINARY**

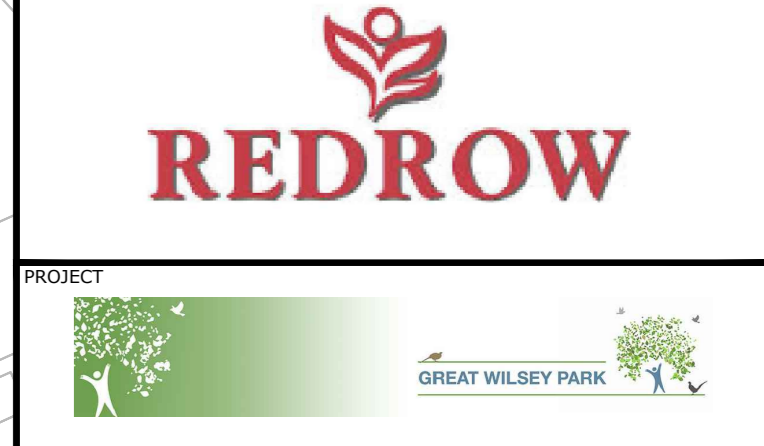

PROJECT: GREAT WILSEY PARK

TITLE: **RESERVED MATTERS A8**
VISIBILITY SPLAYS



DRAWN	CHECKED	APPROVED
JBW	PV	DJ
DATE: SEP '19	SCALE AT A0: 1:500	PROJECT NUMBER: PB8301
DRAWING No.:		REVISION: