



P:\LONDON PROJECTS\2018\1868\_GREAT WILSEY PARK\_HAVERHILL\01 CAD\02 SHEET LAYOUT\EXA\_1868\_P\_232 HV CABLE RMA- PLANTING PLAN 2 OF 6.DWG

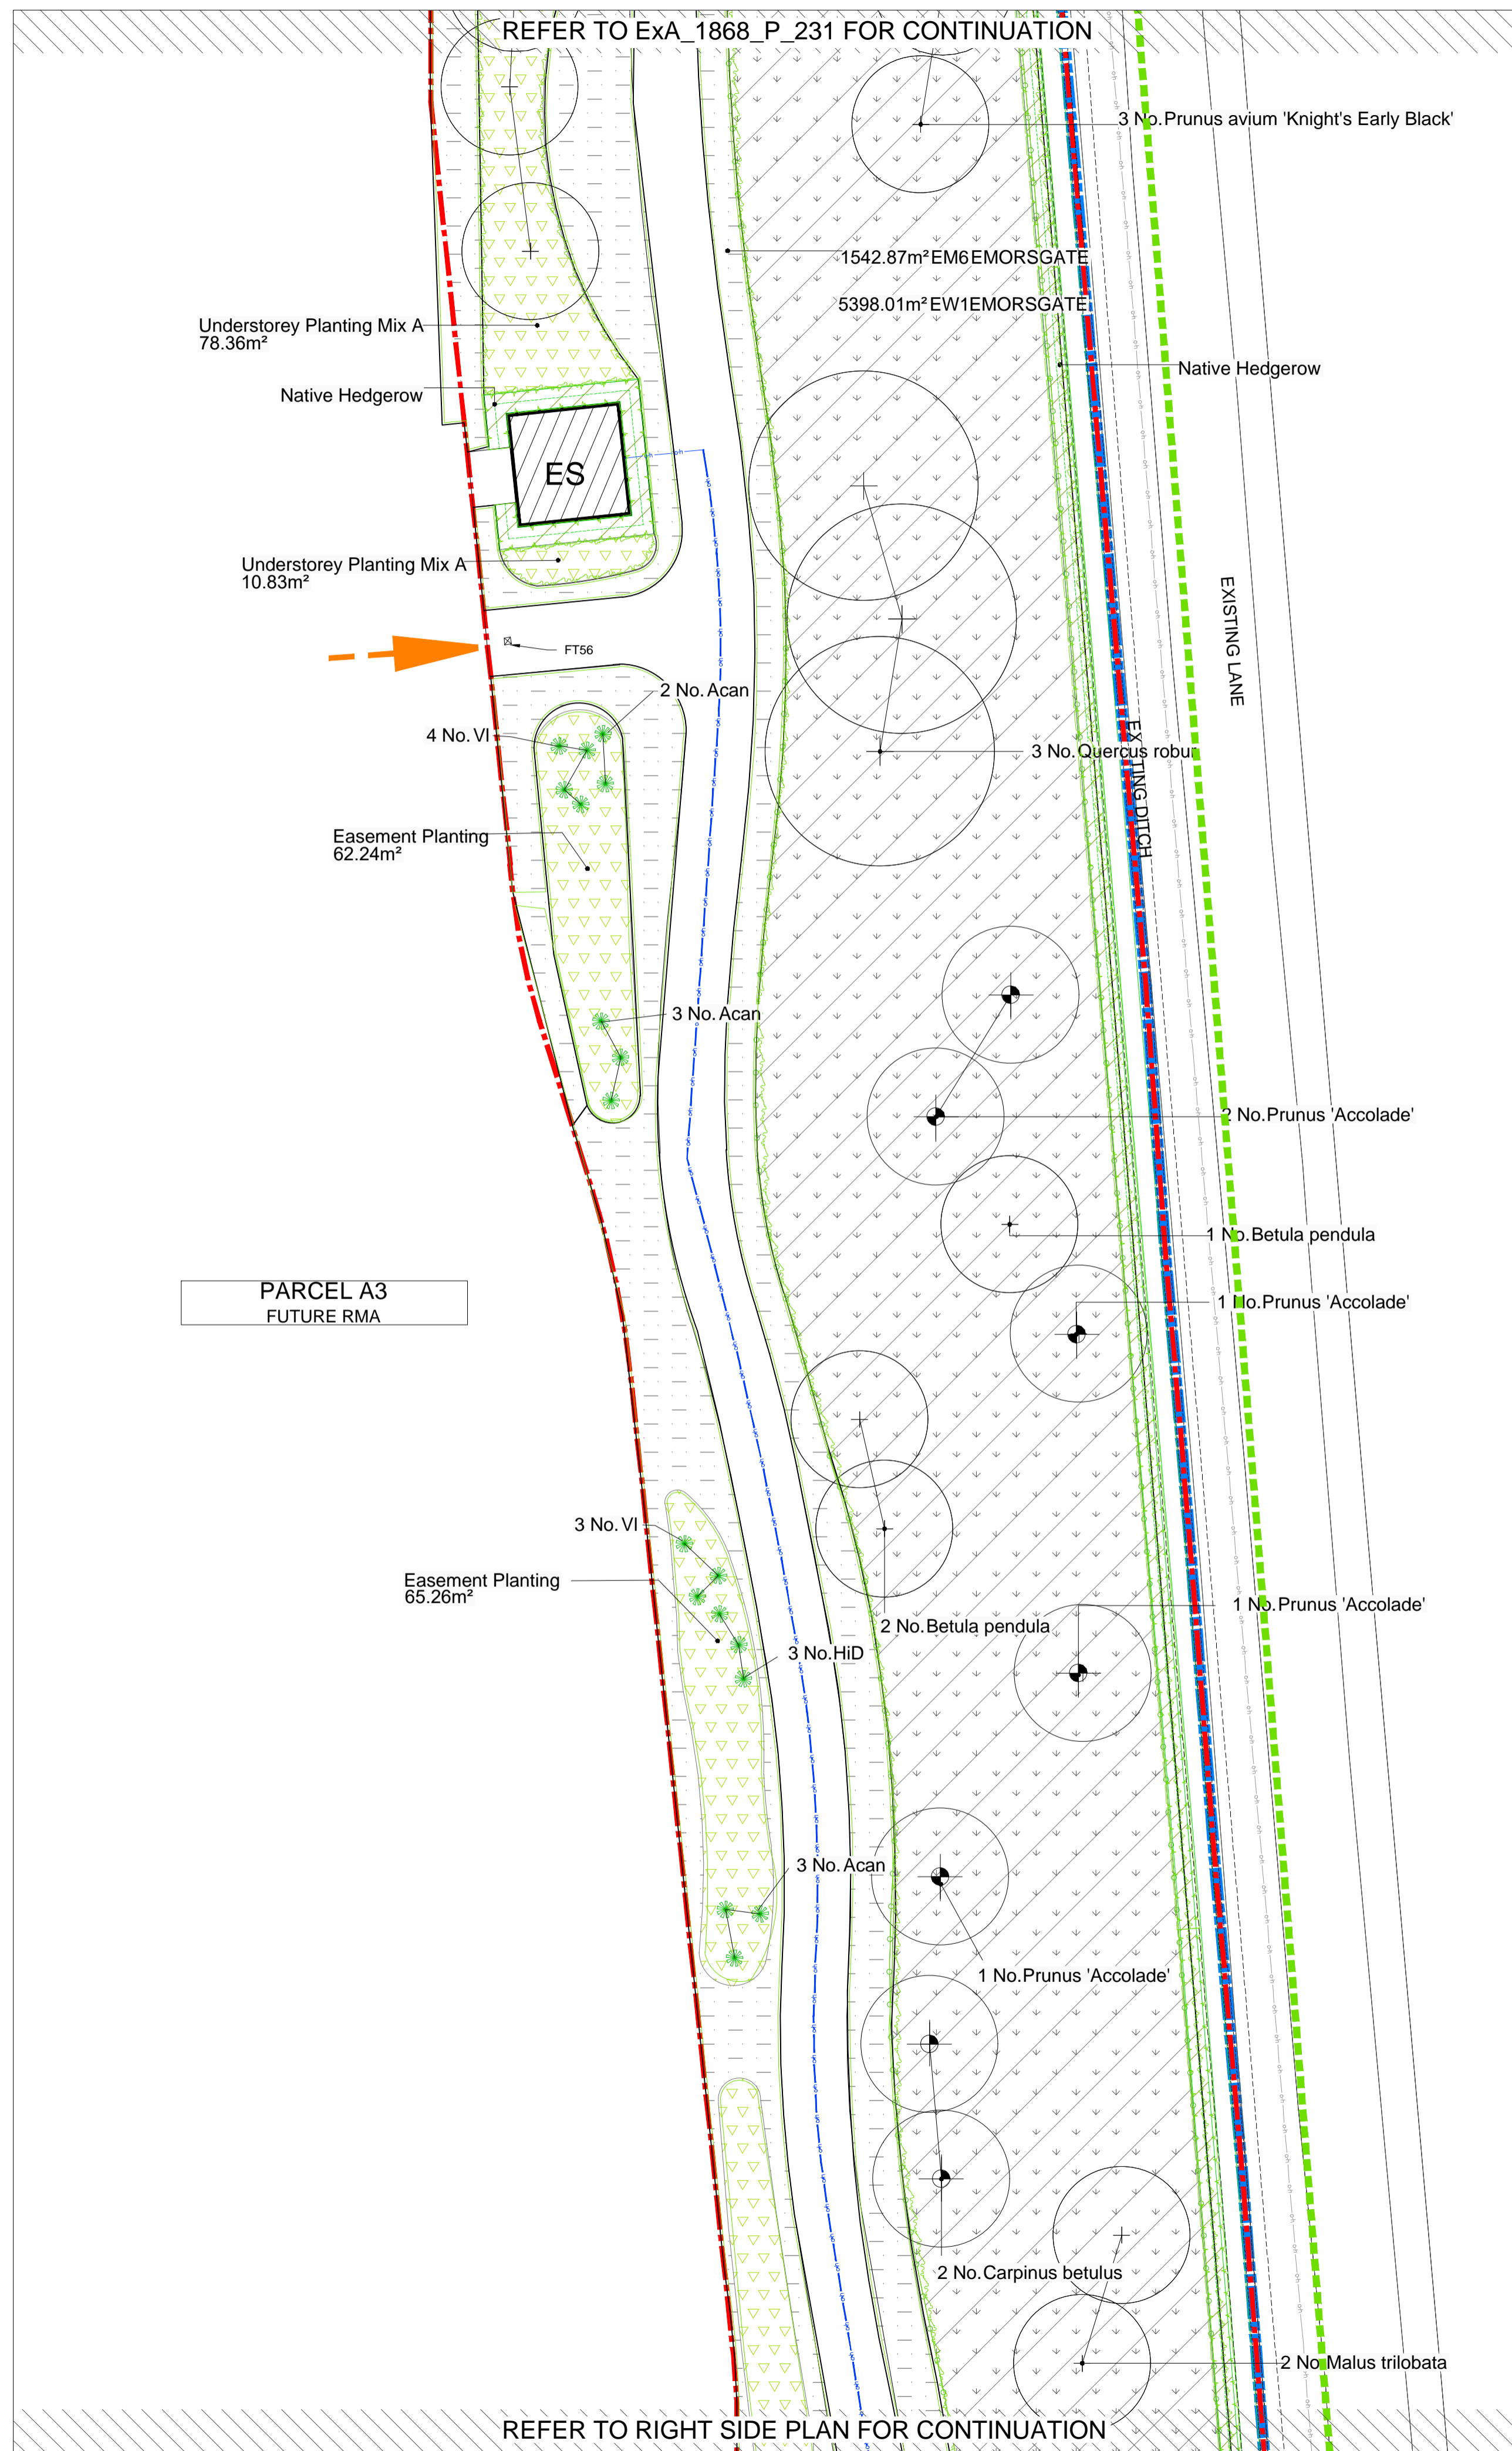

REFER TO EXA\_1868\_P\_231 FOR CONTINUATION

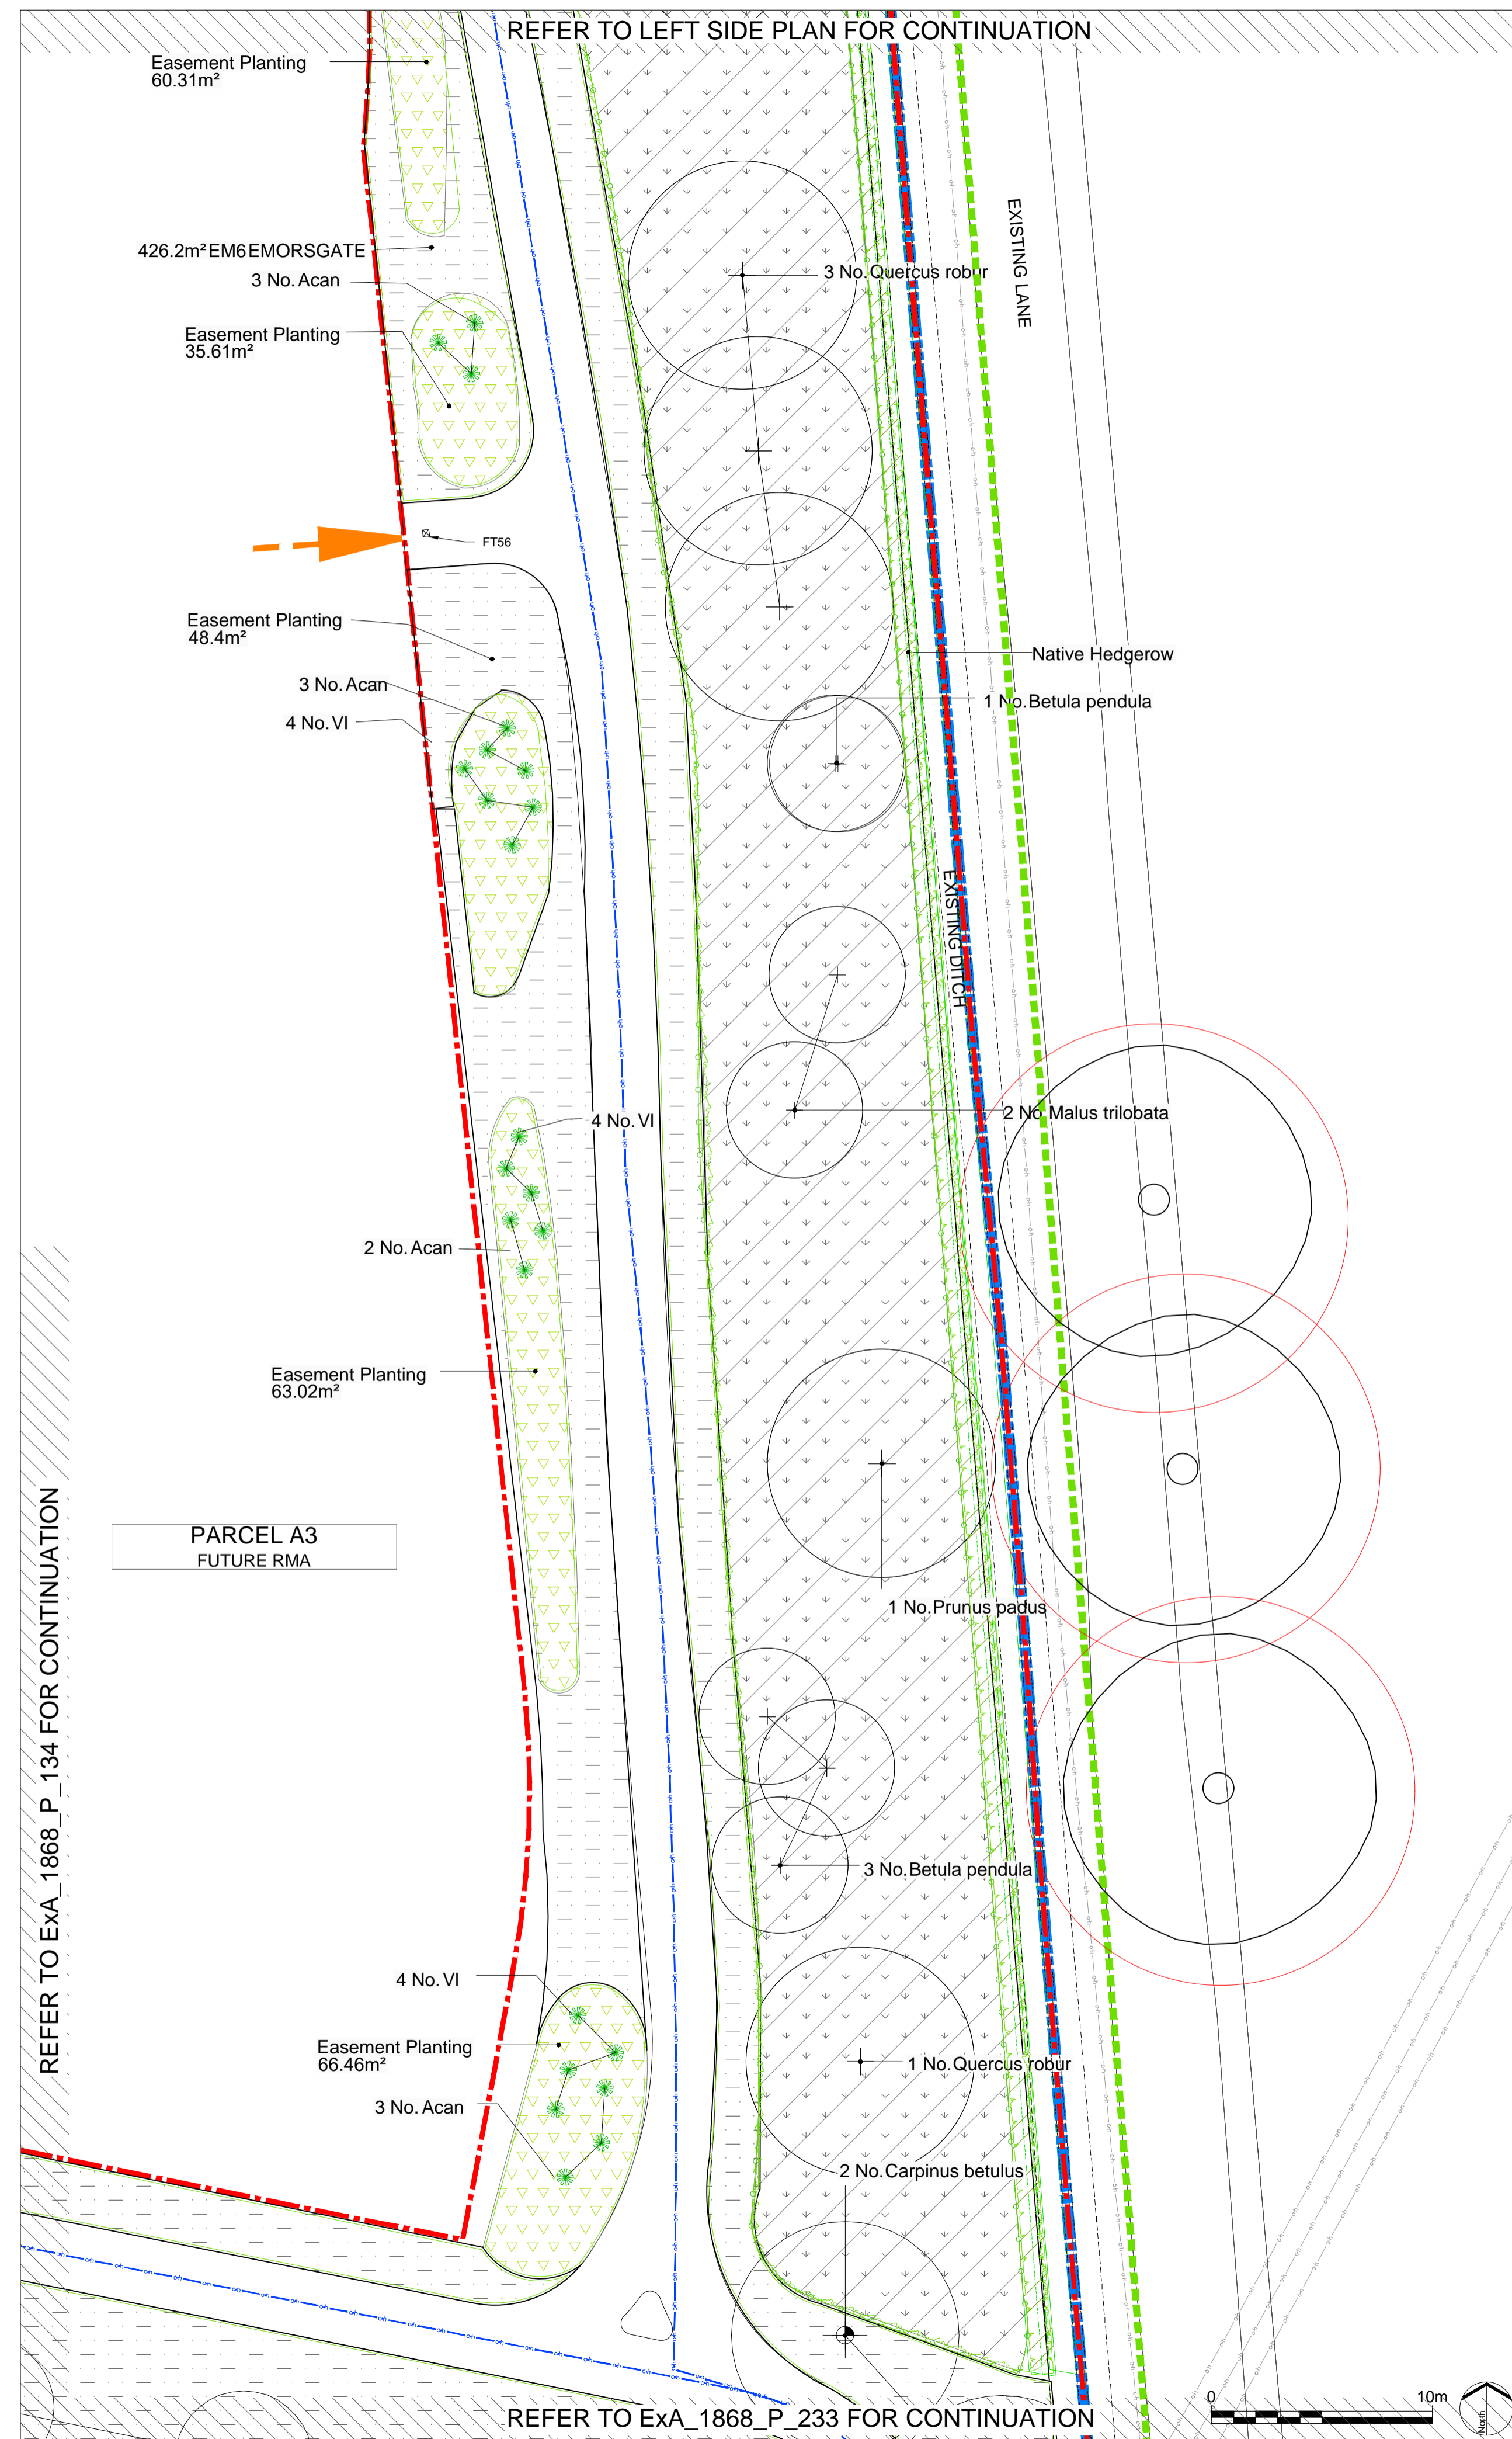

REFER TO LEFT SIDE PLAN FOR CONTINUATION


REFER TO EXA\_1868\_P\_134 FOR CONTINUATION

REFER TO EXA\_1868\_P\_233 FOR CONTINUATION

No dimensions are to be scaled from this drawing. All dimensions are to be checked on site. Area measurements for indicative purposes only.

This drawing is the property of Exterior Architecture Ltd. No part of the drawing may be reproduced in any manner without permission from Exterior Architecture Ltd.

Client  
**REDROW LTD**

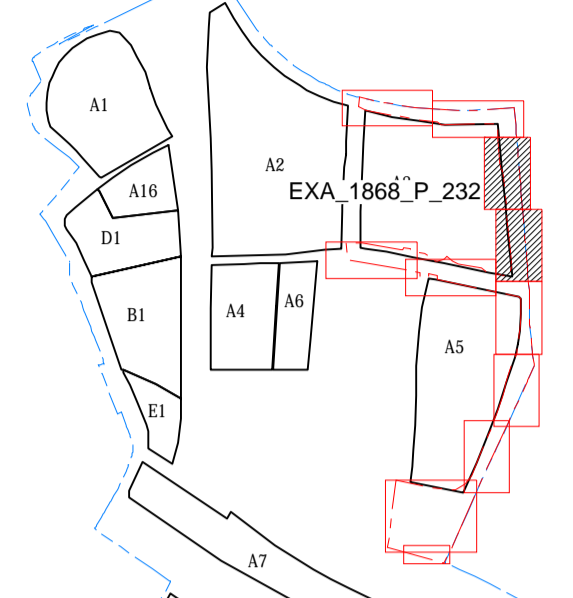

LOCATION PLAN NOT TO SCALE

Rev	Description	Date
----	----	----
----	----	----
**EXTERIOR ARCHITECTURE**

LONDON: Studio 1S, Hewlett House, Havelock Terrace, London, SW8 4AS  
MANCHESTER: Studio 537, The Royal Exchange, St Anns Square, Manchester, M2 7DH  
E-Mail: office@exteriorarchitecture.com  
Web: www.exteriorarchitecture.com

Project title  
**GREAT WILSEY PARK, HAVERHILL**

Drawing title  
**HV CABLE RMA- PLANTING PLAN 2 OF 6**

Issued By London  
Scale 1:200 @ A1  
Status PLANNING  
Date 21.01.20

T: 020 7978 2101  
Drawn MN  
Checked RP  
Approved LP  
Revision -----

Drawing number  
**EXA\_1868\_P\_232**