
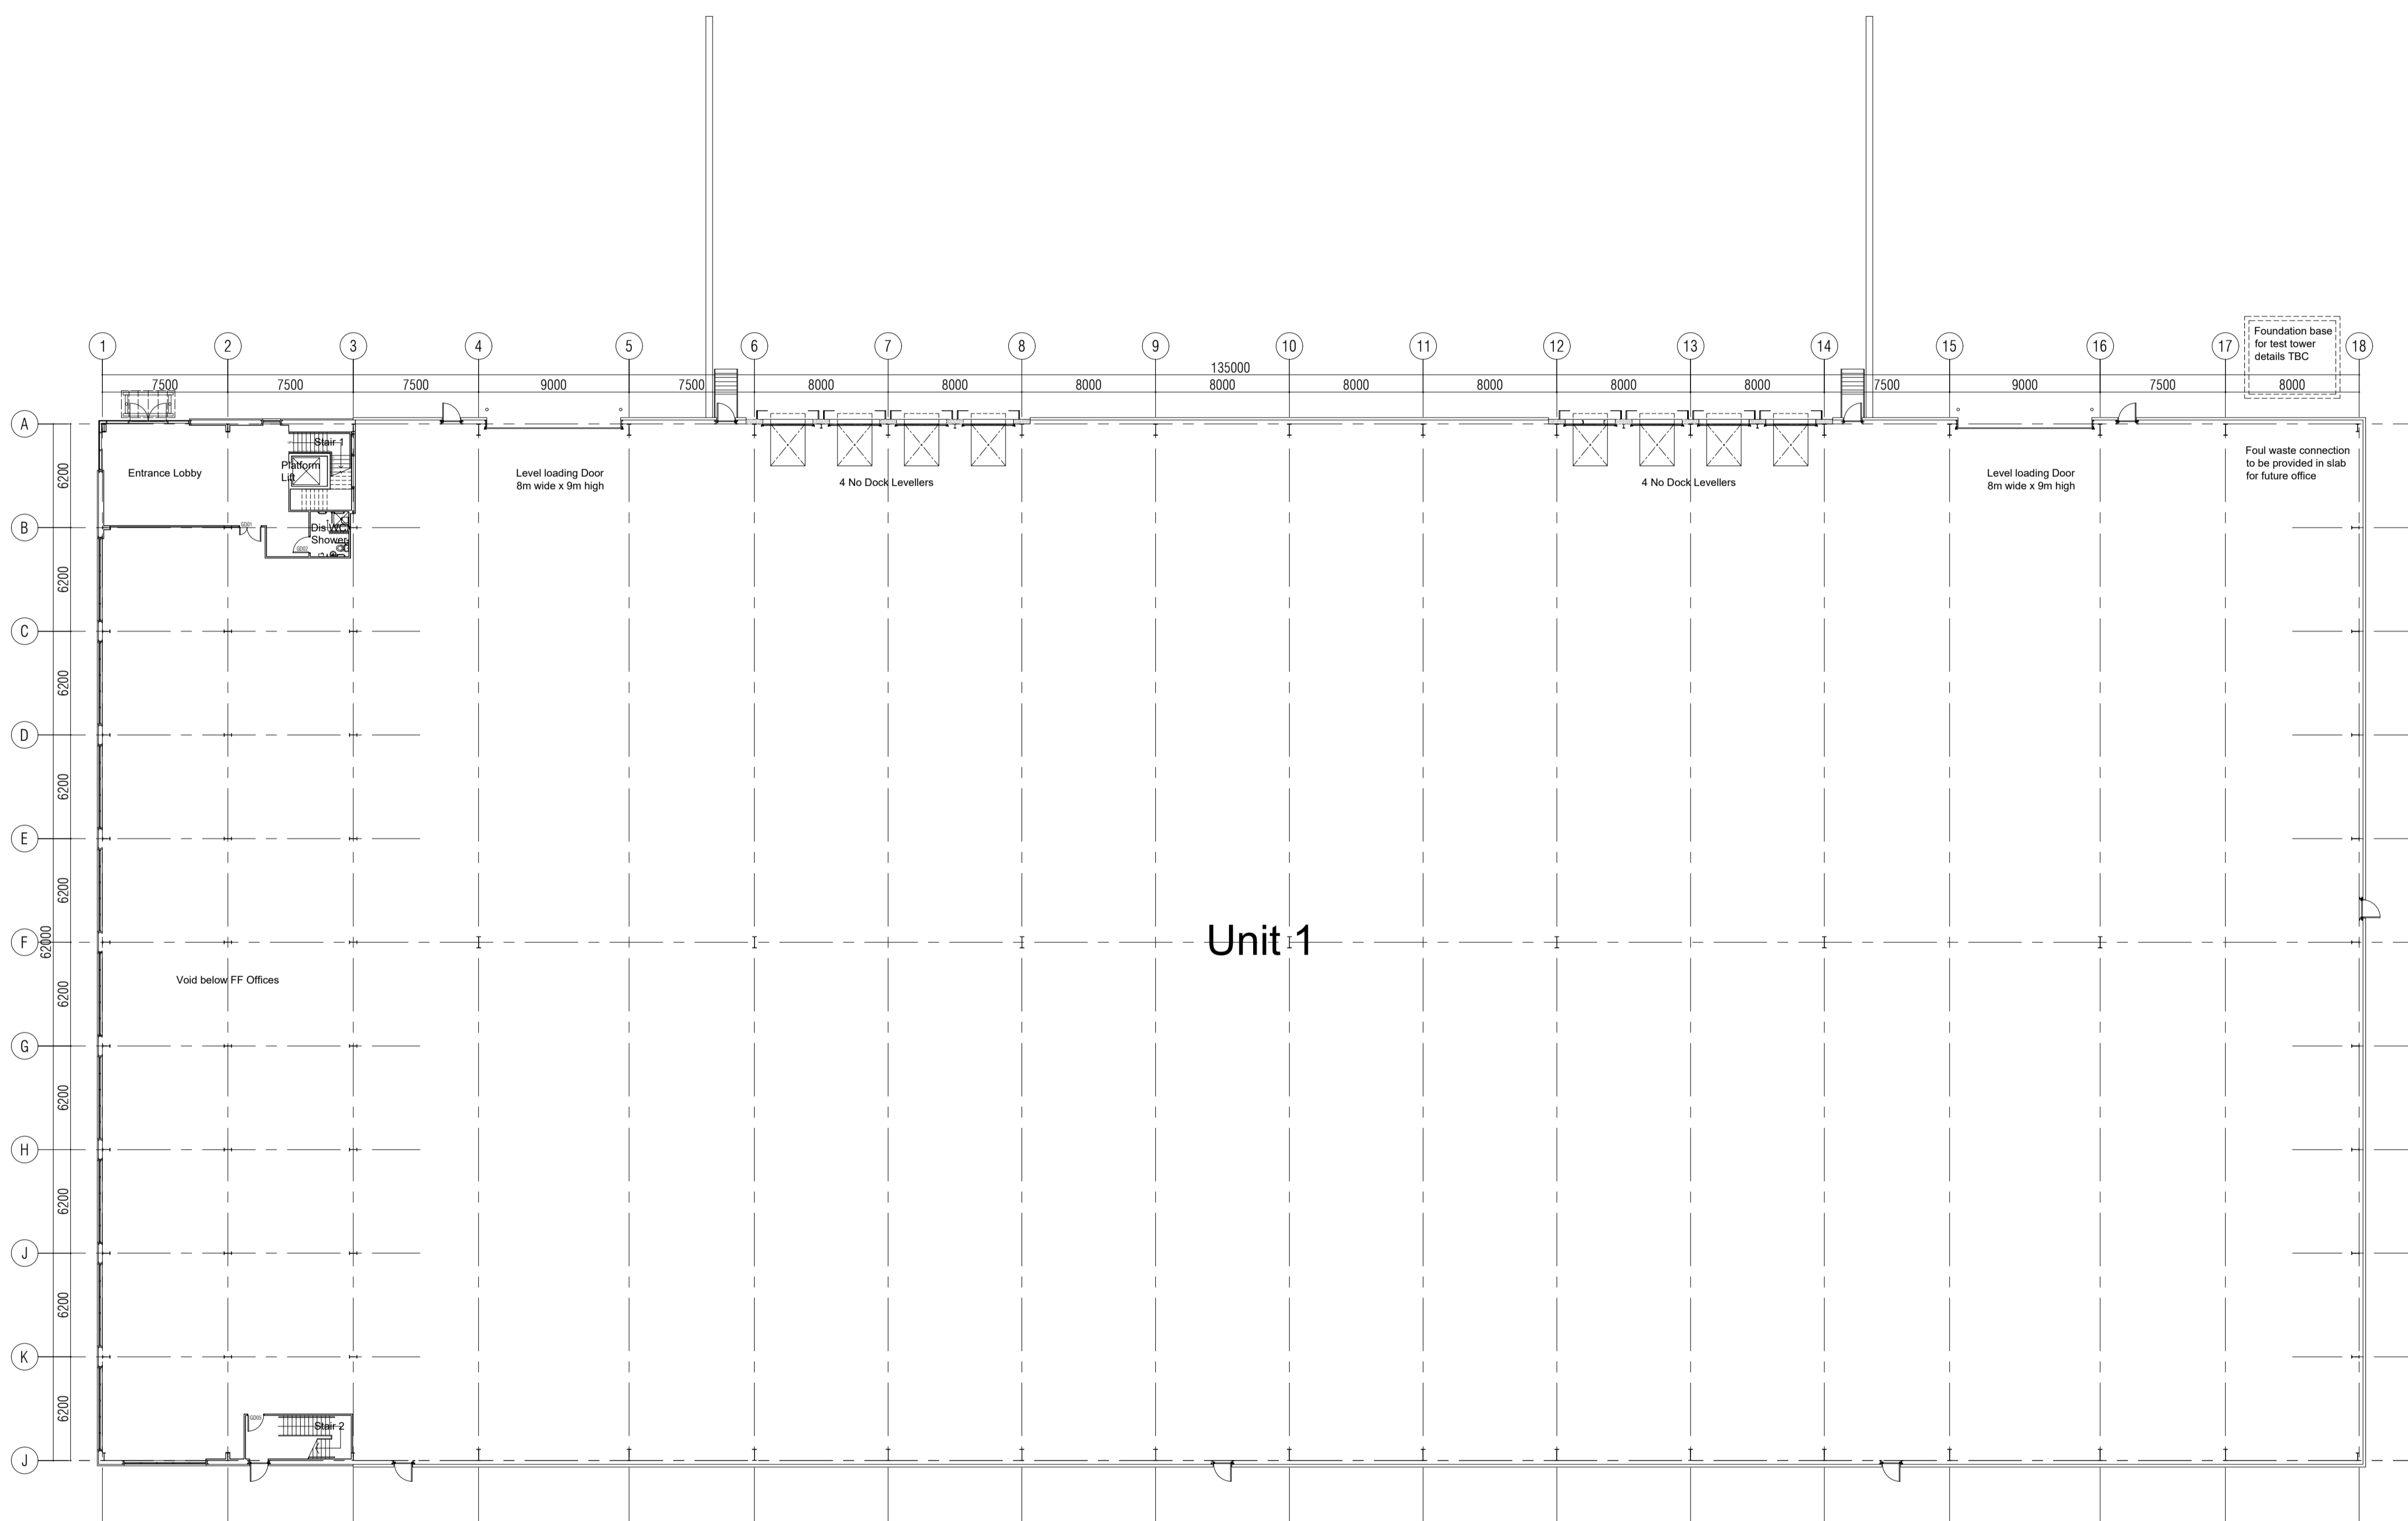



notes

this drawing and design is the copyright of aja architects llp and must not be reproduced in part or in whole without prior written consent. contractors must verify all dimensions on site before commencing work or preparing shop drawings if in doubt ASK.

Where this drawing contains any Ordnance Survey mapping material, it has been reproduced under license number 100052278. Ordnance Survey © Crown copyright

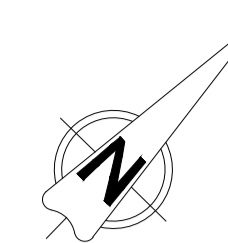

Ground Floor Plan

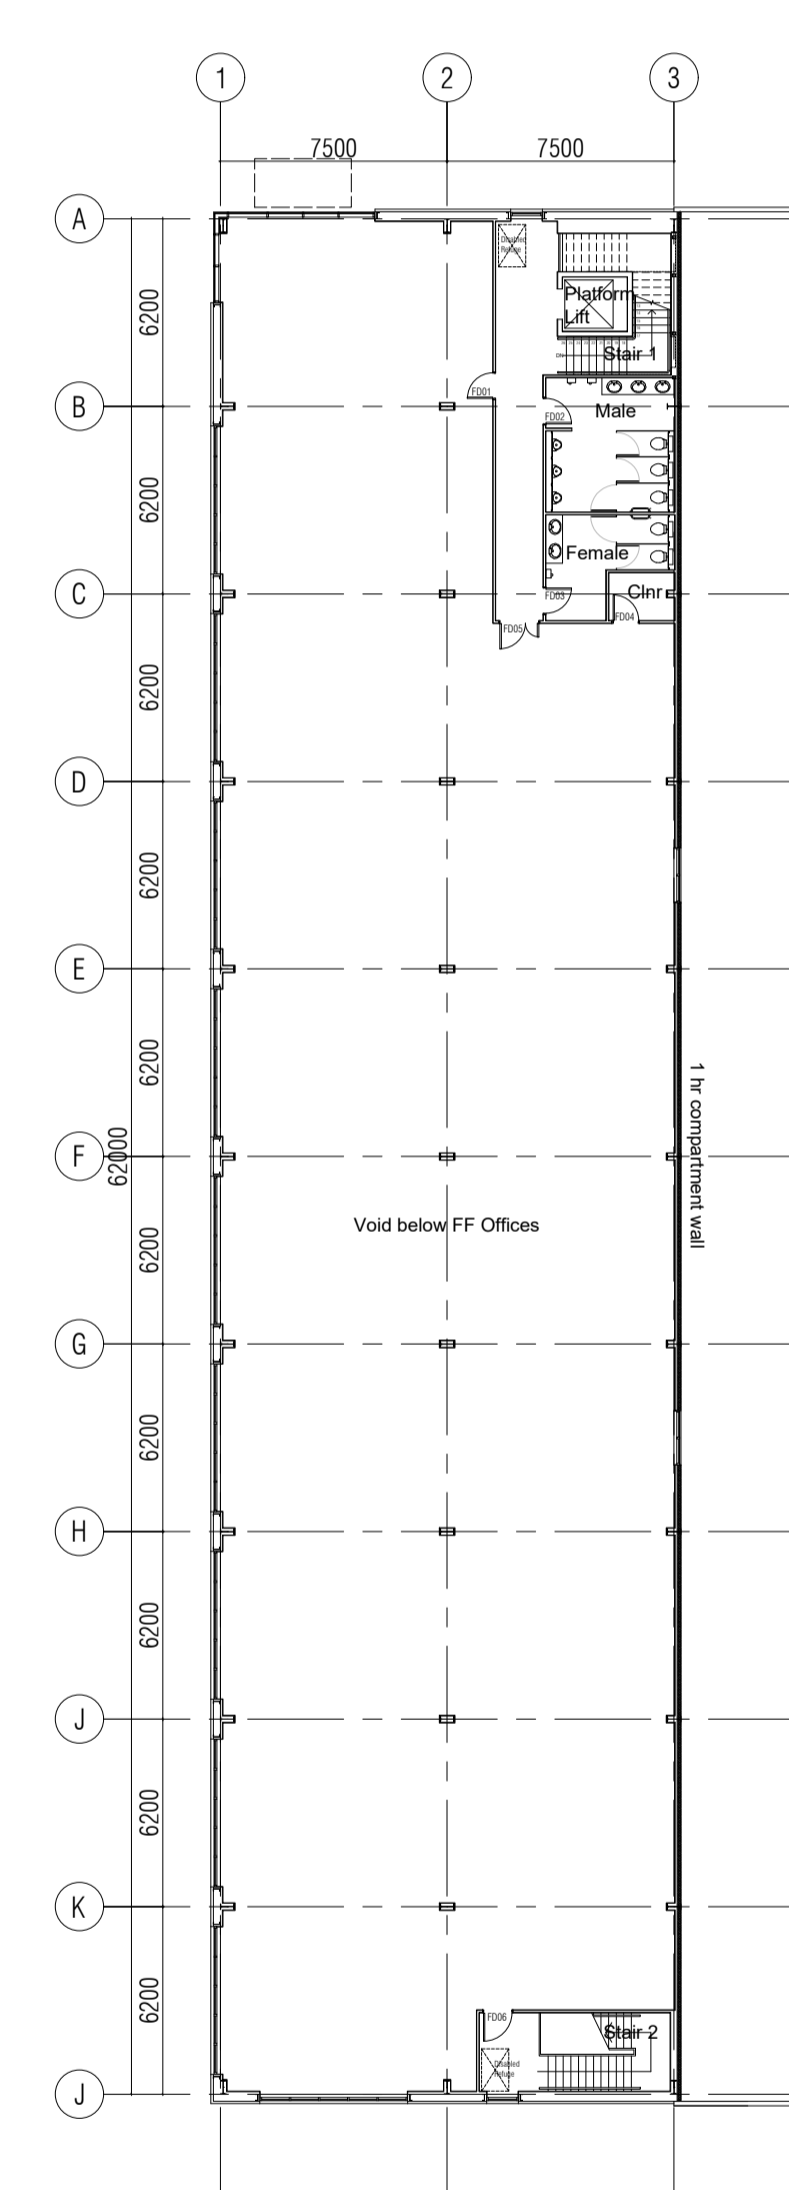

First Floor Plan

B	10.01.20	Docks revised & Issued for Planning	TW
A	20.12.19	Issued for Planning	TW
no.	date	revision	by



aja architects llp  
 1170 Elliott Court  
 Herald Avenue  
 Coventry Business Park  
 COVENTRY CV5 6UB

T: 024 7625 3200  
 F: 024 7625 3210  
 E: aja@aja-architects.com  
 W: www.aja-architects.com

aja architects llp is a limited liability partnership registered in England No. OC326721  
 client:



project  
 Haverhill Business Park  
 Icen Way  
 Haverhill, Suffolk  
 CB9 7FD  
 drawing

Unit 1 - 100,000sqft  
 Building Floor Plans

scale	1:250 @ A1	drawn	TW
checked	AS	date	05/12/2019

no.  
 6502- SK09 B  
 PLANNING