




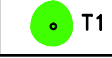
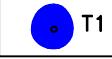



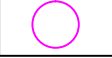
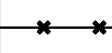


KEY

-  T1 Category A - Tree of high quality and value.
-  T1 Category B - Tree of moderate quality and value.
-  T1 Category C - Tree of low quality and value.
-  T1 Category U - Tree in irreversible decline or dead.
-  H1
G1 Existing hedge or group. Colour coded as above in accordance with BS 5837 to be removed.
-  T1 Category A - Tree of high quality and value to be removed.
-  T1 Category B - Tree of moderate quality and value to be removed.
-  T1 Category C - Tree of low quality and value to be removed.
-  T1 Category U - Tree in irreversible decline or dead to be removed.
-  H1
G1 Existing hedge or group. Colour coded as above in accordance with BS 5837 to be removed.
-  Root Protection Area as calculated in accordance with BS 5837:2012.
-  Approximate line of protective fencing to be erected in accordance with BS 5837.

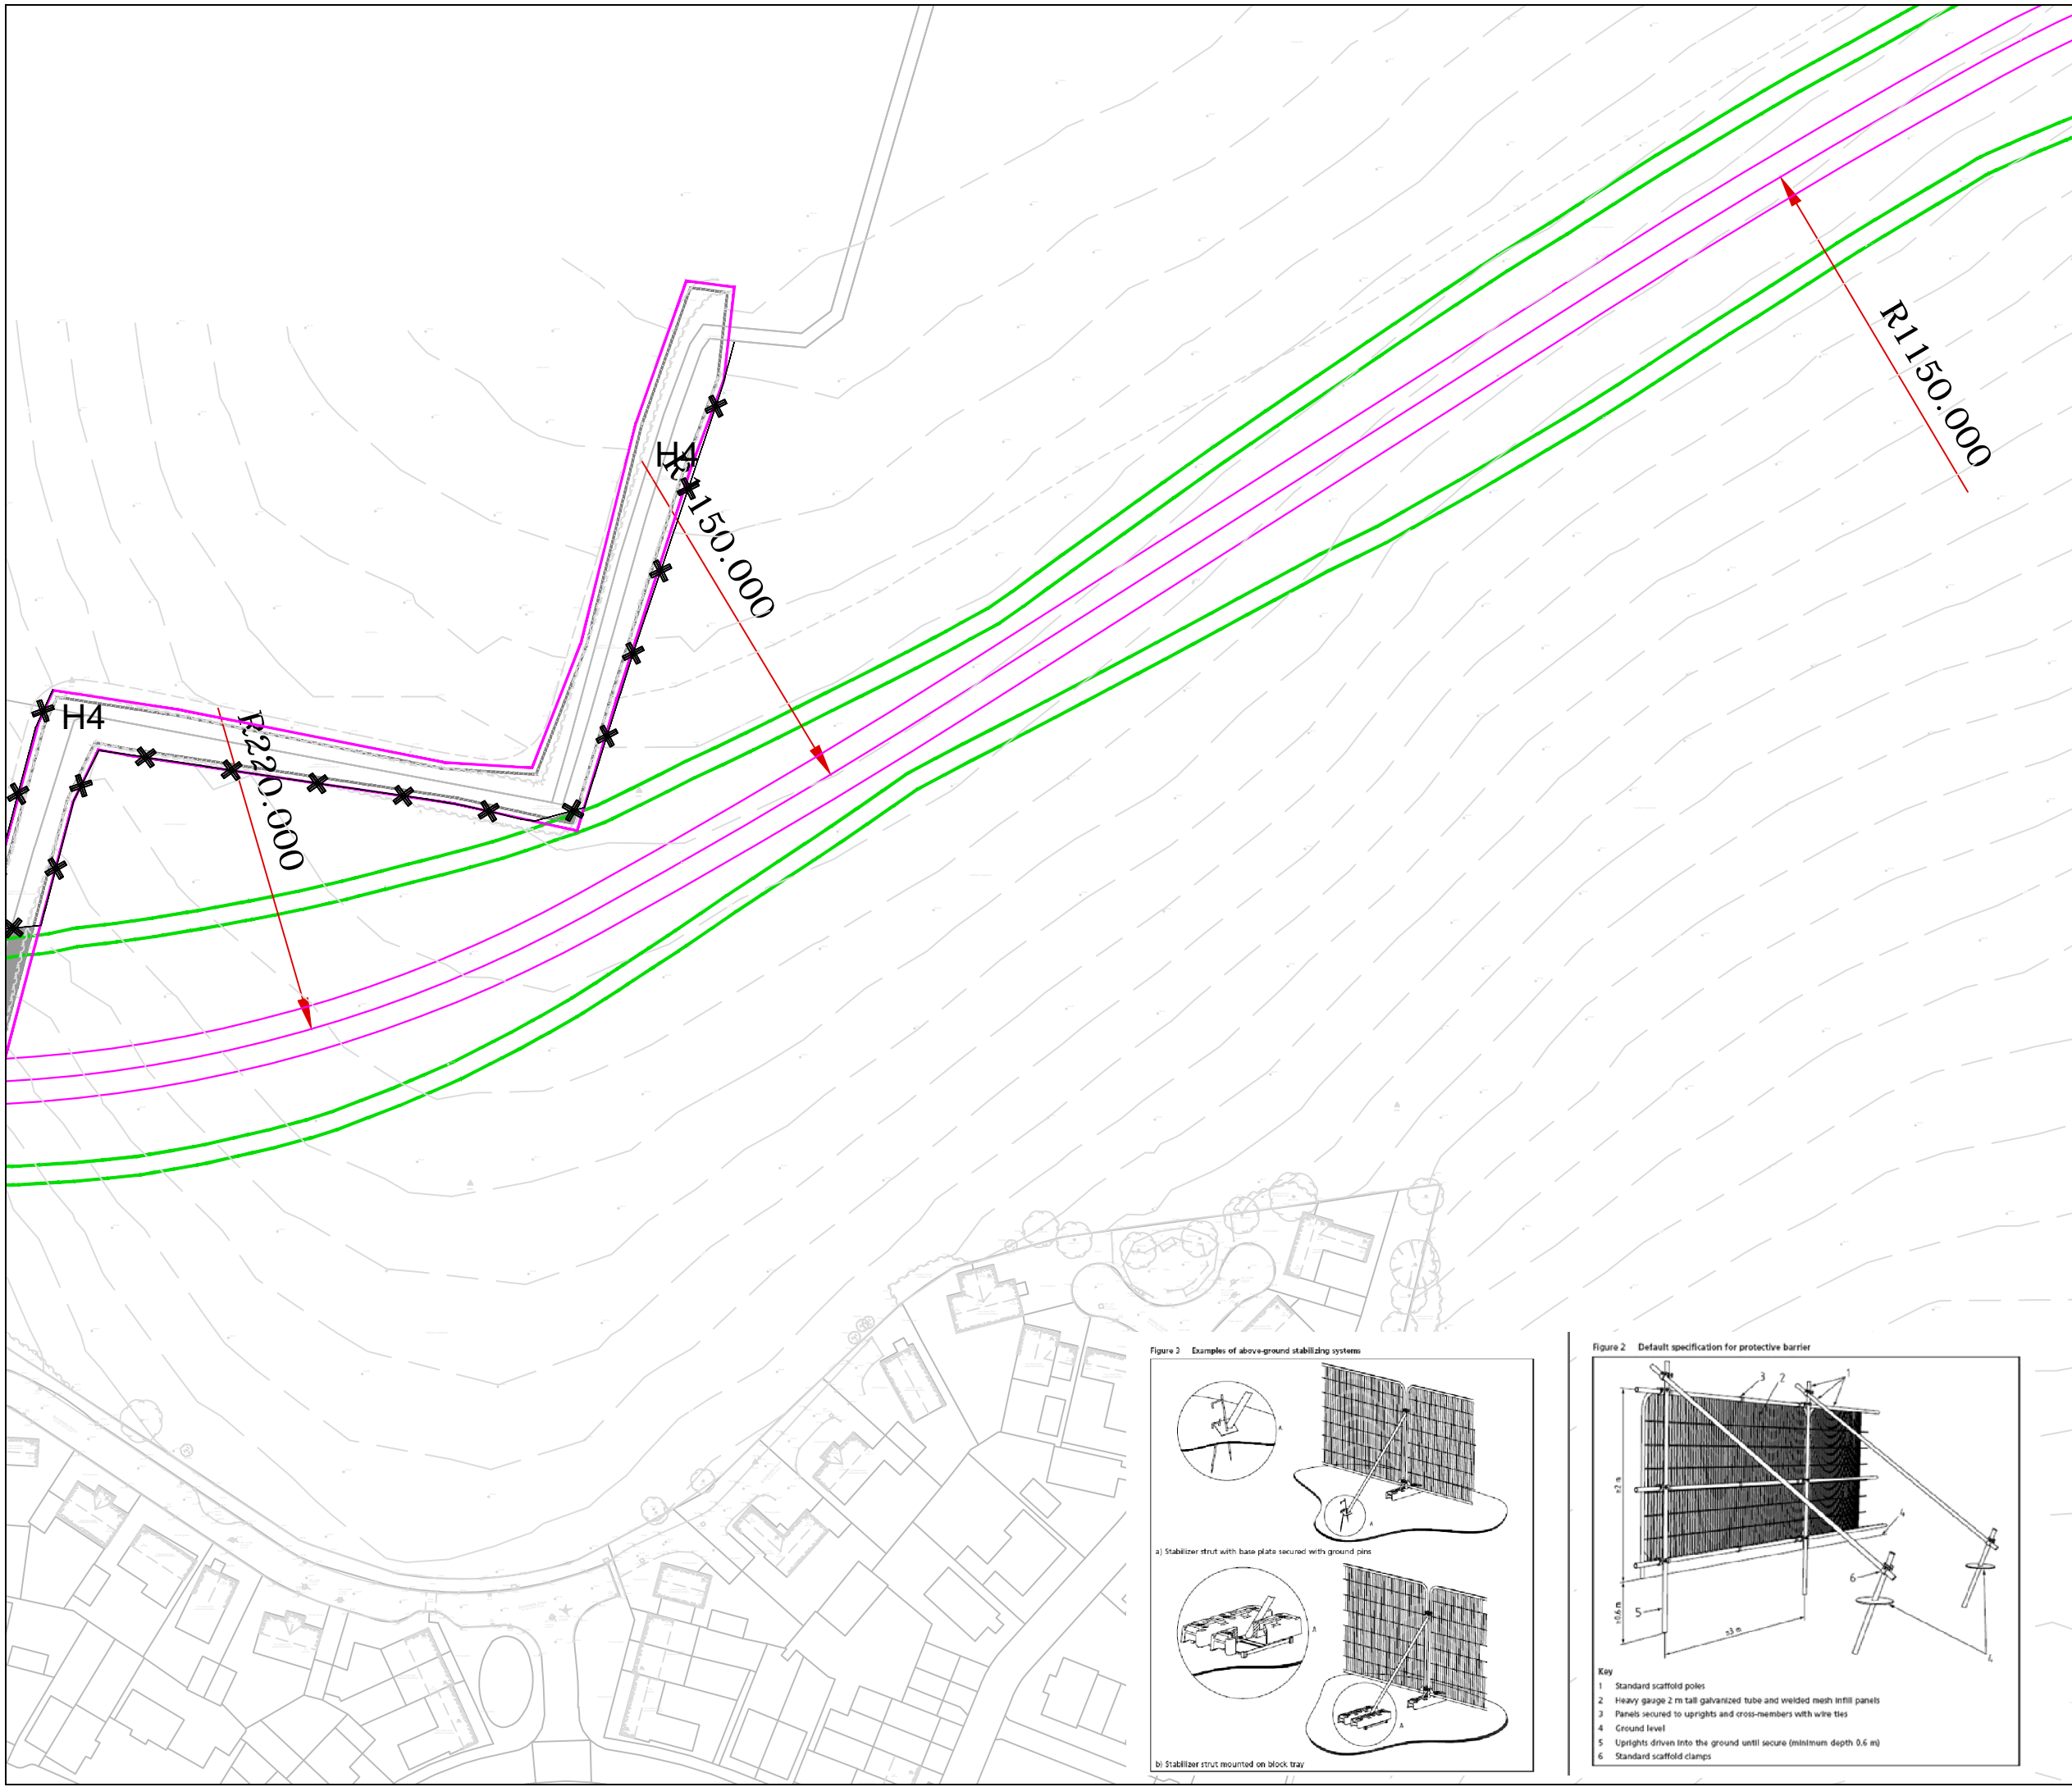


Figure 2 Examples of above-ground stabilizing systems


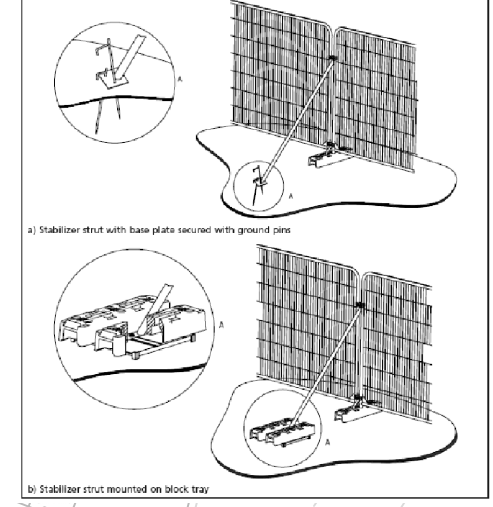


Figure 2 Detail specification for protective barrier

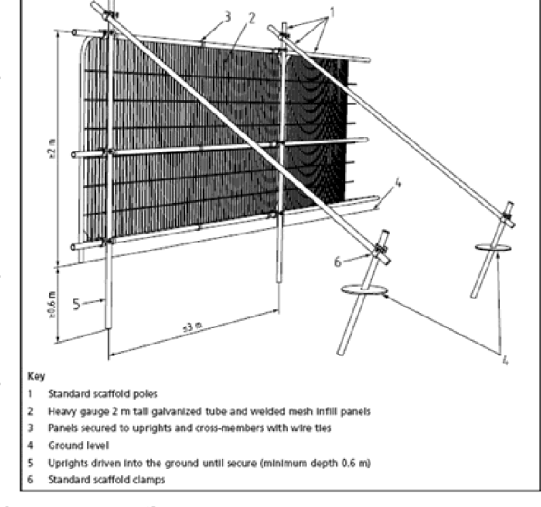

GENERAL NOTES
 -ALL DIMENSIONS IN MILLIMETRES
 -DO NOT SCALE OFF THIS DRAWING
 -ALL DIMENSIONS TO BE CHECKED ON SITE
 ©JAMES BLAKE ASSOCIATES LTD 2017

REV	DATE	BY	REVISIONS
CLIENT Pudmore Homes Essex		DWG. TITLE Tree Protection Plan	
SITE Horseshoe Bend Farm			
PURPOSE OF ISSUE Tree Protection Plan			
DRG BY AD	CHECKED BA	AUTHD JBA	SCALE 1:100@A3
DATE 12/11/2016	DWG NO. JBA 17-388 1P/02	REV. -	

JAMES BLAKE

The Black Barn, Hill Road, Lavenham, Suffolk, CO10 9GX
 Tel: (01787) 245216 Fax: (01787) 247264
 james@jamesblake.com www.jamesblake.com

LANDSCAPE ARCHITECTURE ◦ ARBORICULTURE ◦ ECOLOGY

Adam Boyman - 05/05/2015 - K:\JBA\CLIENTS\Projects\Parishoon Homes Essex\Lavenham Hill, Relief Road\Drawings\LAV\Master\JBA_17-384_Tree Protection Plan\Horseshoe Bend Farm\Relief Road.dwg