




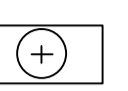



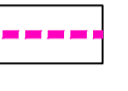

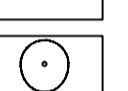
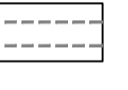



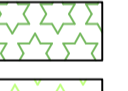
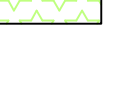



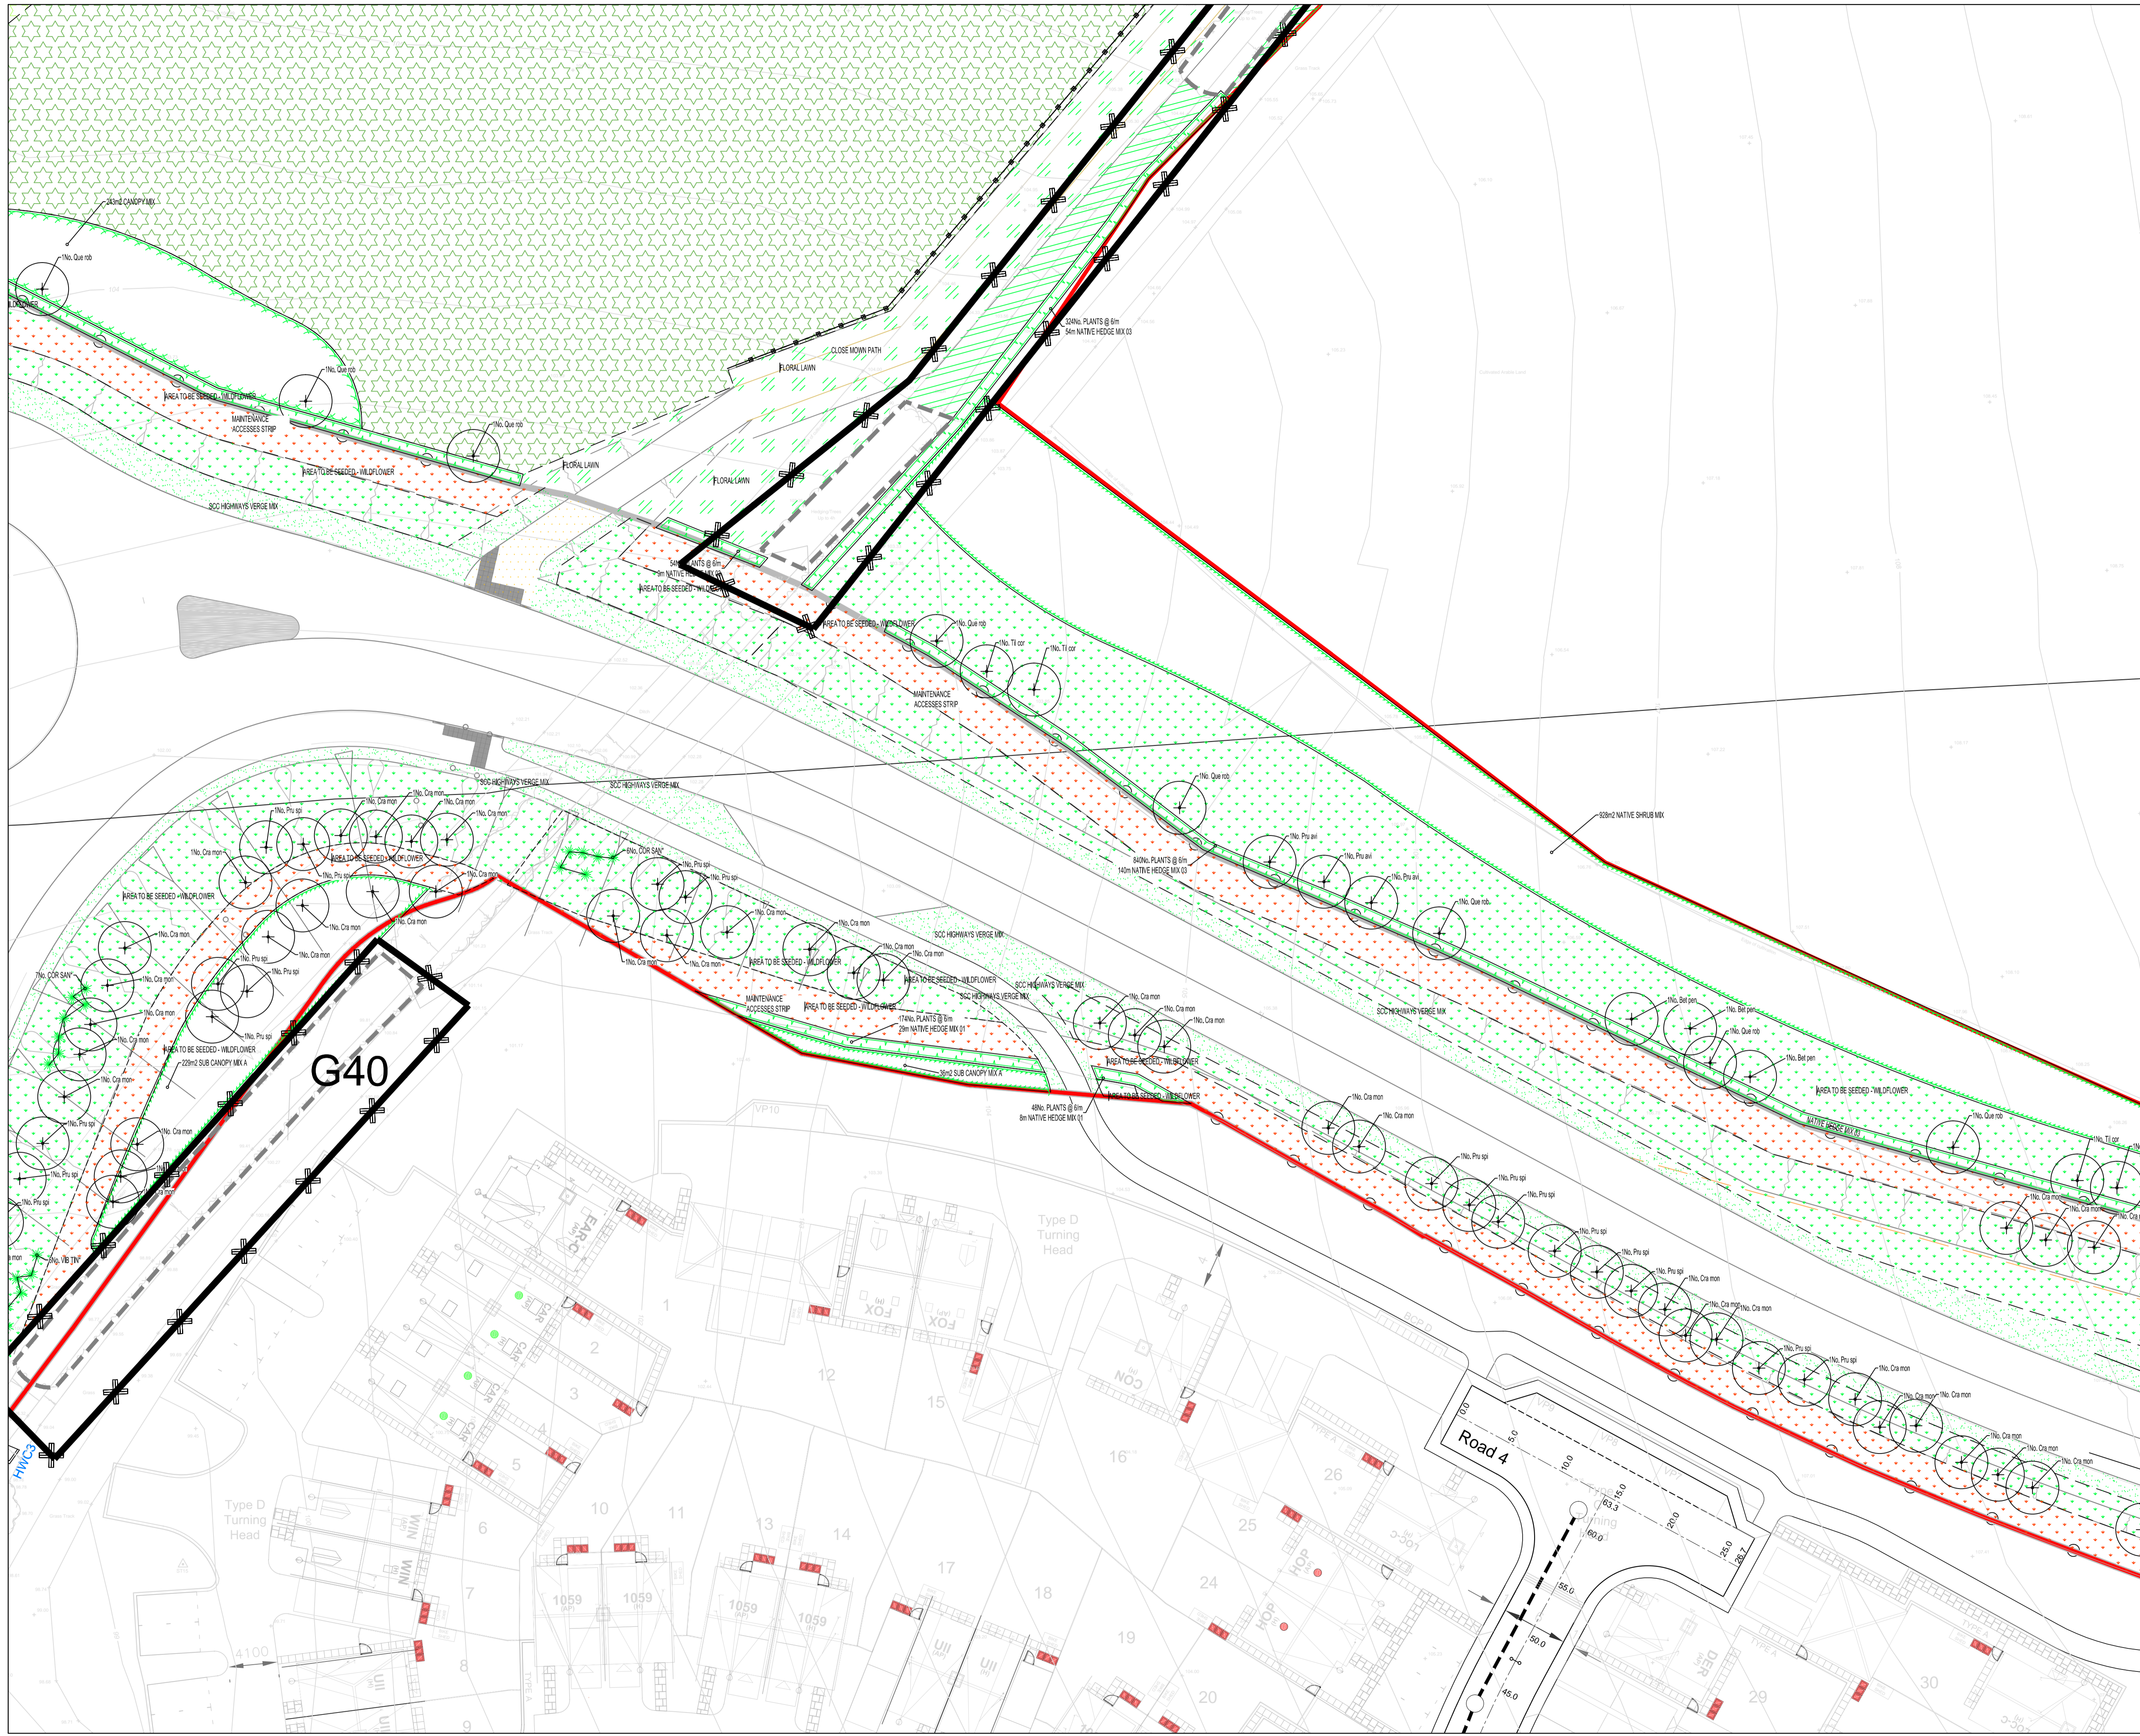


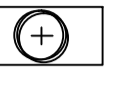

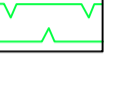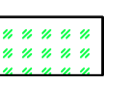KEY

- SOFT WORKS**
-  PROPOSED FEATHERED TREE, INCLUDING STAKE BIODEGRADABLE SPIRAL AND TIE. SEE SPECIFICATION NOTES A1, B2-3, B5, C1-4, D1-2 AND E1.
 -  PROPOSED STANDARD TREE, INCLUDING DOUBLE STAKE AND TIE. SEE SPECIFICATION NOTES A1, B2-3, B5, C1-4, D1-2 AND E1.
 -  PROPOSED HEAVY STANDARD TREE, INCLUDING DOUBLE STAKE AND TIE. SEE SPECIFICATION NOTES A1, B2-3, B5, C1-4, D1-2 AND E1.
 -  NATIVE WHIP AND SHRUB PLANTING IN MIXES, INCLUDING BIODEGRADABLE SHEET AND BARK MULCH (ACCORDING TO SPECIFICATION. REFER TO HEDGE SCHEDULES ON PLAN AND THE SCHEDULE OF QUANTITIES. SEE SPECIFICATION NOTES A1-2, B1-3, C1-3, D1-2 AND E1.
 -  HEDGE PLANTING, INCLUDING BIODEGRADABLE SHEET AND BARK MULCH (ACCORDING TO SPECIFICATION. REFER TO HEDGE SCHEDULES ON PLAN AND THE SCHEDULE OF QUANTITIES. SEE SPECIFICATION NOTES A1-2, B1-3, B5, C1-3, D1-2 AND E1.
 -  FLORAL LAWN SEEDED AREA. REFER TO PLANT SCHEDULE FOR SPECIFICATION OF MIX.
 -  SSC HIGHWAYS VERGE MIX UNLESS OTHERWISE STATED ON PLAN. SEE SPECIFICATION NOTES B4, C5 AND E1.
 -  WILDFLOWER MEADOW SEEDED AREA. REFER TO PLANT SCHEDULE FOR SPECIFICATION OF MIX.
 -  WETLAND WILDFLOWER SEEDED AREA. REFER TO PLANT SCHEDULE FOR SPECIFICATION OF MIX.
 -  MAINTENANCE ACCESS STRIP TO BE WILDFLOWER SEEDED AREA. REFER TO PLANT SCHEDULE FOR SPECIFICATION OF MIX.
 -  RIBBED ROOT BARRIER REROUT 1000.
 -  FOOTPATHS TO BE BITUMEN MACADAM, ALL DEPTHS TO ENGINEER'S SPECIFICATION AND ALL TO HIGHWAYS AUTHORITY APPROVAL.
 -  RELIEF ROAD DCOM BOUNDARY - REFERENCE DCOM/H/09/1283
 -  EXISTING TREE TO BE RETAINED, SEE GENERAL NOTE A1 AND E1, IF PREPARED, SEE ALSO JAMES BLAKE ASSOCIATES PLAN AND SCHEDULE FOR ANY SURGERY WORKS.
 -  EXISTING VEGETATION GROUP OR HEDGE TO BE RETAINED, SEE GENERAL NOTE A1 AND E1, IF PREPARED, SEE ALSO JAMES BLAKE ASSOCIATES PLAN AND SCHEDULE FOR ANY SURGERY WORKS.
 -  AREA TO BE RETAINED GROUND FLORA
 -  TREE PROTECTION FENCING - SEE JBA TREE PROTECTION PLANS FOR MORE DETAILS
 -  NATIVE SPECIMEN SHRUBS IN GRASS, TO BE EITHER WHIPS OR CONTAINER GROWN. SPECIMEN SHRUBS IN GRASS ARE MEASURED SEPARATELY IN SCHEDULE OF QUANTITIES. SEE SPECIFICATION NOTES A1, B1-3, C1-3, D1-2 AND E1.
 -  MARGINAL PLANTING. REFER TO PLANT SCHEDULE FOR SPECIFICATION OF MIX.
 -  TUSsock GRASSLAND. REFER TO PLANT SCHEDULE FOR SPECIFICATION OF MIX.
 -  CALCAREOUS GRASSLAND. REFER TO PLANT SCHEDULE FOR SPECIFICATION OF MIX.



| | | | |
|----|----------|-----|---|
| 1 | 21.02.21 | DLR | UPDATED RED LINE BOUNDARY FOR RELIEF ROAD RECEIVED 14.10.21 |
| 2 | 21.02.21 | DLR | REVISION TO LAYOUT RECEIVED 15.10.21 |
| 3 | 21.02.21 | DLR | REVISION TO LAYOUT RECEIVED 15.10.21 |
| 4 | 11.02.20 | DLR | REVISION TO LAYOUT RECEIVED 10.10.20 |
| 5 | 24.02.20 | DLR | REVISION TO LAYOUT RECEIVED 17.02.20 |
| 6 | 11.02.19 | DLR | REVISION TO LAYOUT RECEIVED 11.11.19 |
| 7 | 13.02.19 | DLR | REVISION TO LAYOUT RECEIVED 05.11.19 |
| 8 | 13.02.19 | DLR | REVISION TO LAYOUT RECEIVED 26.10.19 |
| 9 | 13.02.19 | DLR | REVISION TO LAYOUT RECEIVED 26.10.19 |
| 10 | 13.02.19 | DLR | REVISION TO LAYOUT RECEIVED 26.10.19 |

| | | | |
|------------------|-----------------------------------|-----------|--|
| CLIENT | FORBIMON HOMES SUFFOLK | DWG TITLE | DETAILED SOFT LANDSCAPE PROPOSALS FOR INFRASTRUCTURE AREAS |
| SITE | HAVERHILL, RELIEF ROAD, HAVERHILL | | |
| PURPOSE OF ISSUE | PLANNING | | |
| DRG BY | JM | CHECKED | JBA |
| SCALE | 1:250@A1 | AUTH'D | JBA |
| DATE | JANUARY 2018 | DWG NO. | JBA17364 04 |
| REV. | 7 | | |

James Blake Associates

HEAD OFFICE
 The Black Barn, Hall Road, Lavenham, Suffolk, CO19 9QX
 Tel: (01787) 248216 Fax: (01787) 247264
 james.blake@jba-associates.com www.jba-associates.com

LANDSCAPE ARCHITECTURE & ARBORICULTURE & ECOLOGY