


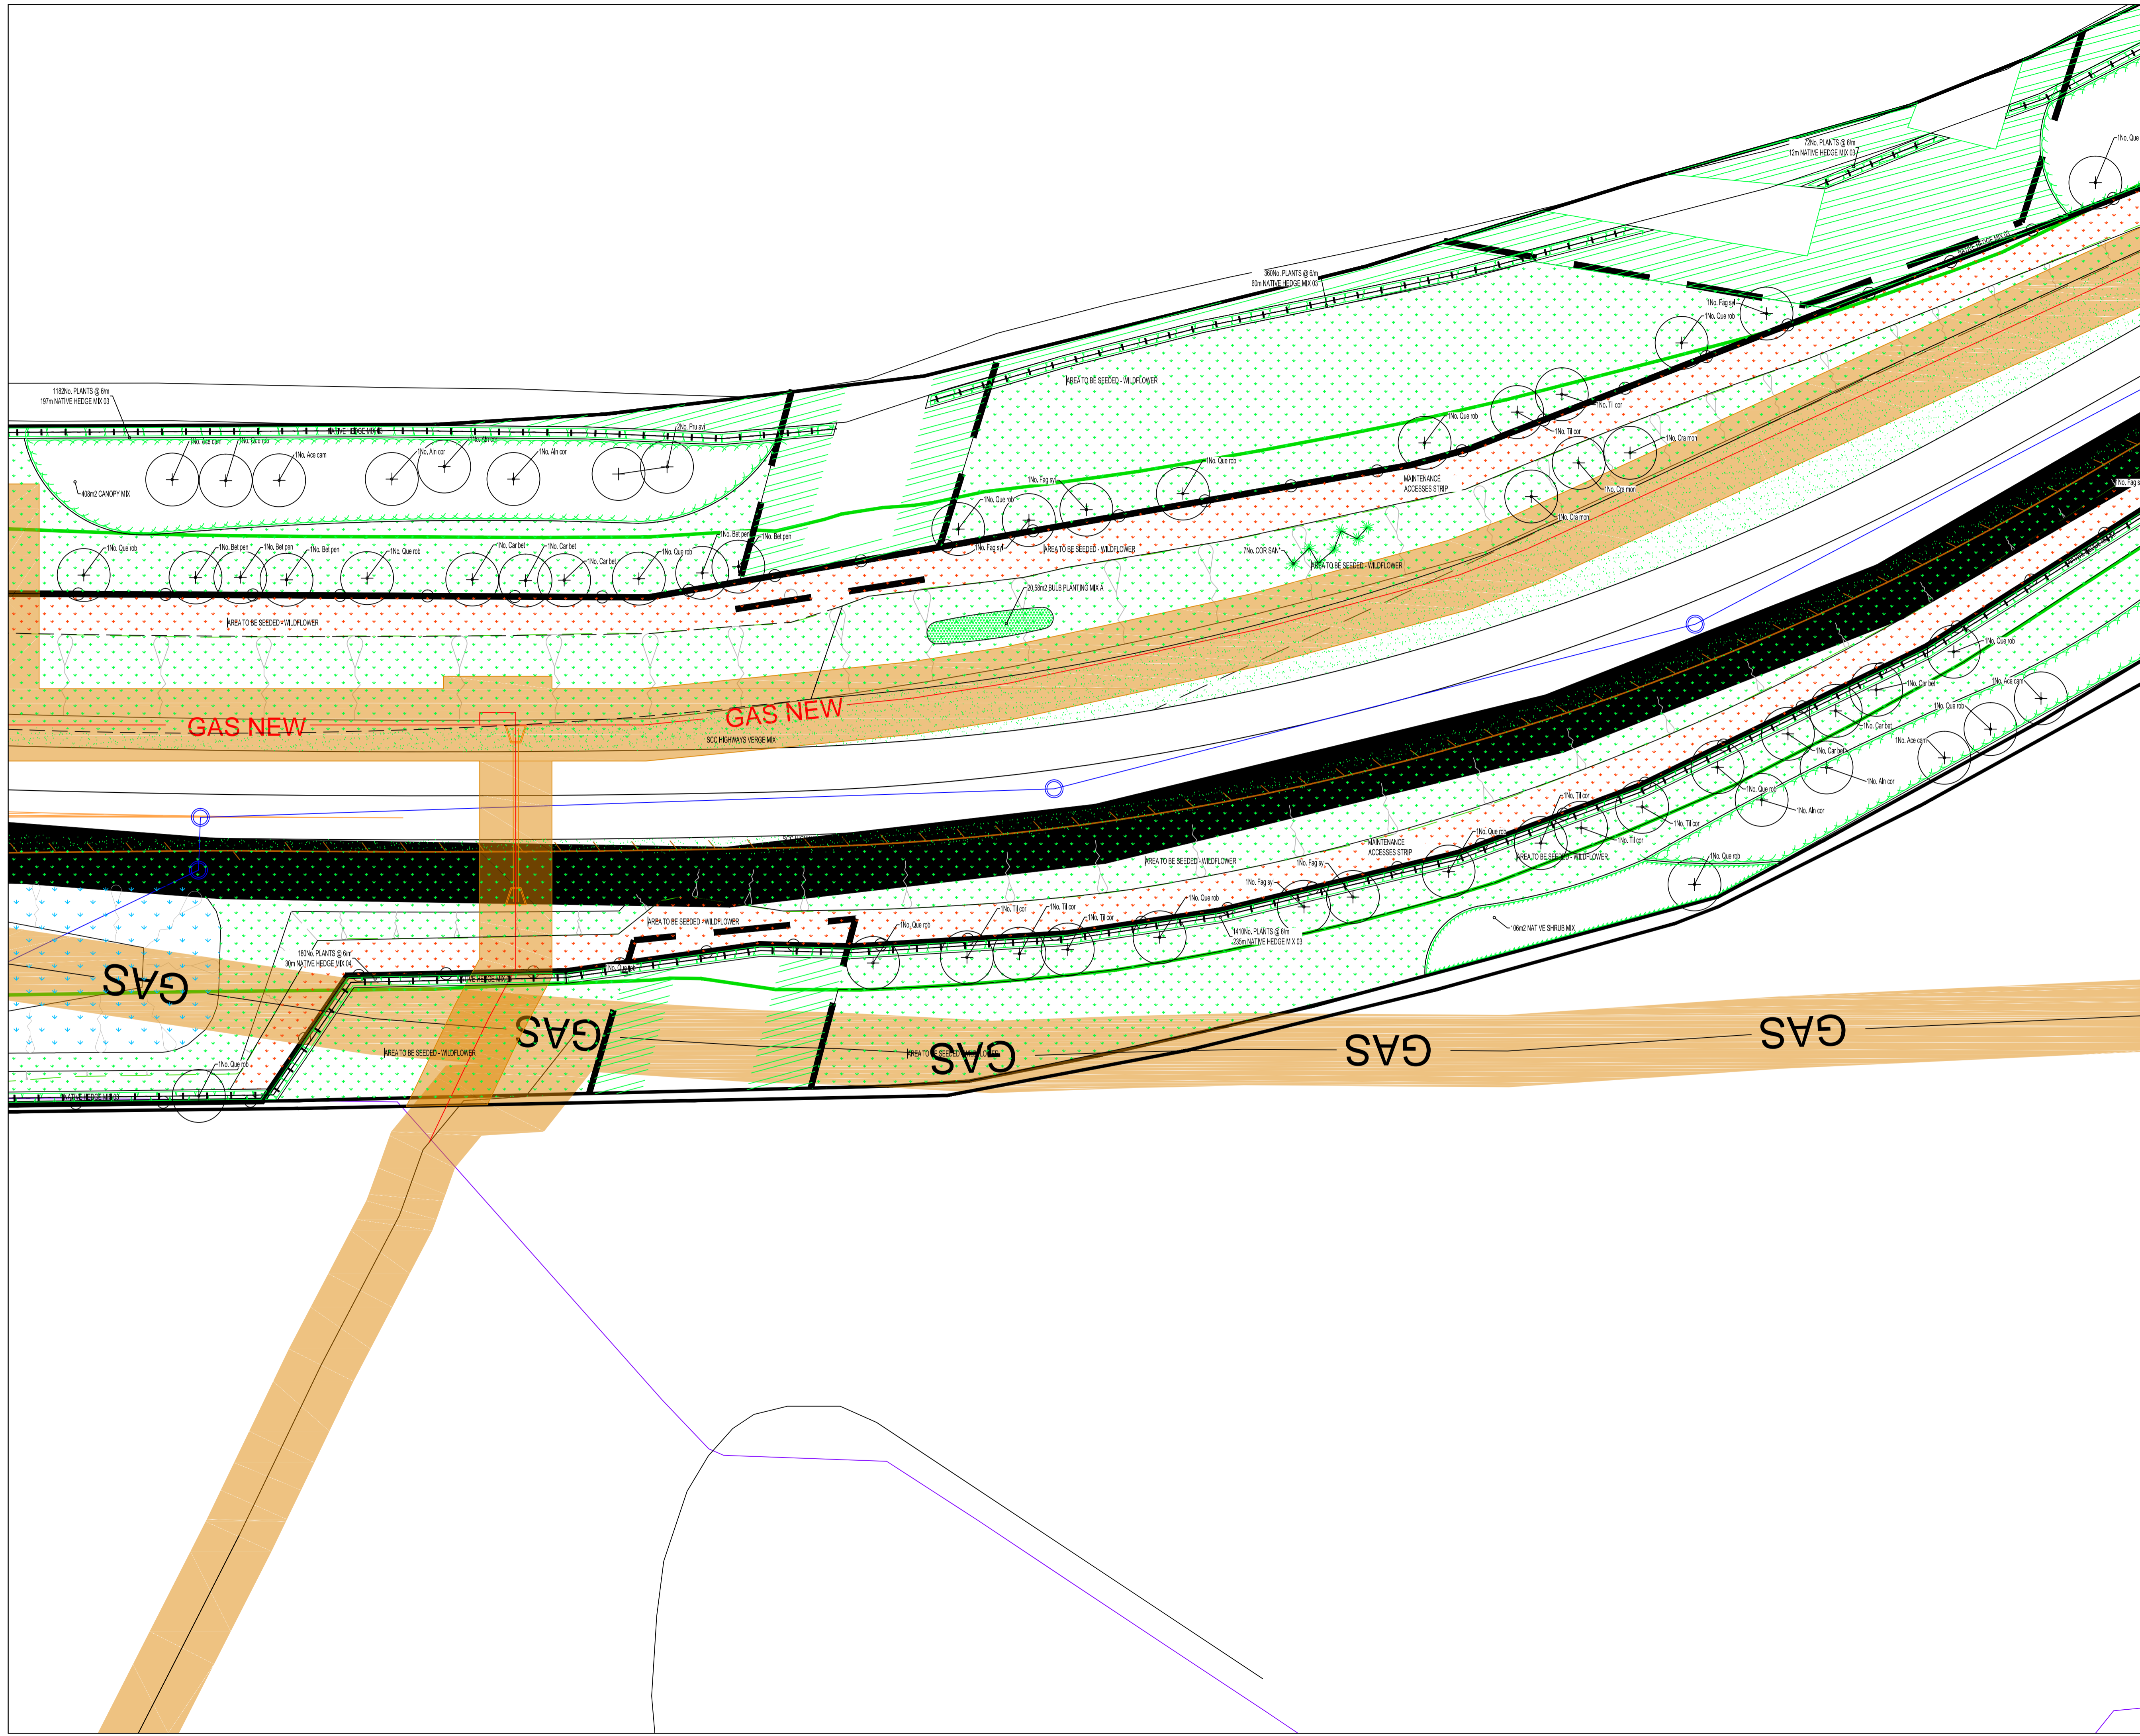

KEY

SOFT WORKS

- PROPOSED FEATHERED TREE, INCLUDING STAKE BIODEGRADABLE SPIRAL AND TIE. SEE SPECIFICATION NOTES A1, B2-3, B5, C1-4, D1-2 AND E1.
- PROPOSED STANDARD TREE, INCLUDING DOUBLE STAKE AND TIE. SEE SPECIFICATION NOTES A1, B2-3, B5, C1-4, D1-2 AND E1.
- PROPOSED HEAVY STANDARD TREE, INCLUDING DOUBLE STAKE AND TIE. SEE SPECIFICATION NOTES A1, B2-3, B5, C1-4, D1-2 AND E1.
- NATIVE WOODLAND, WHIP AND SHRUB PLANTING IN MIXES, INCLUDING BIODEGRADABLE SHEET AND BARK MULCH (ACCORDING TO SPECIFICATION). SEE SPECIFICATION NOTES A1-2, B1-3, C1-3, D1-2 AND E1. WHERE LARGE AREAS OF PLANTING ARE PROPOSED, PLANTS SHOULD BE USED WITH RABBIT PROOF MESH FENCING/NETTING RATHER THAN INDIVIDUAL SHRUBS.
- HEDGE PLANTING, INCLUDING BIODEGRADABLE SHEET AND BARK MULCH (ACCORDING TO SPECIFICATION). REFER TO HEDGE SCHEDULES ON PLAN AND THE SCHEDULE OF QUANTITIES. SEE SPECIFICATION NOTES A1-2, B1-3, B5, C1-3, D1-2 AND E1.
- FLORAL LAWN SEEDED AREA. REFER TO PLANT SCHEDULE FOR SPECIFICATION OF MIX.
- SCC HIGHWAYS VERGE MIX UNLESS OTHERWISE STATED ON PLAN. SEE SPECIFICATION NOTES B4, C5 AND E1.
- WILDFLOWER MEADOW SEEDED AREA. REFER TO PLANT SCHEDULE FOR SPECIFICATION OF MIX.
- WETLAND WILDFLOWER SEEDED AREA. REFER TO PLANT SCHEDULE FOR SPECIFICATION OF MIX.
- MAINTENANCE ACCESS STRIP TO WILDFLOWER SEEDED AREA. REFER TO PLANT SCHEDULE FOR SPECIFICATION OF MIX.
- RIBBED ROOT BARRIER REEROOT 1000.
- FOOTPATHS TO BE BITUMEN MACADAM, ALL DEPTHS TO ENGINEERS SPECIFICATION AND ALL TO HIGHWAYS AUTHORITY APPROVAL.
- RELIEF ROAD DCON BOUNDARY - REFERENCE DCON(H)0911283
- EXISTING TREE TO BE RETAINED, SEE GENERAL NOTE A1 AND E1. IF PREPARED, SEE ALSO JAMES BLAKE ASSOCIATES PLAN AND SCHEDULE FOR ANY SURGERY WORKS.
- EXISTING VEGETATION GROUP OR HEDGE TO BE RETAINED, SEE GENERAL NOTE A1 AND E1. IF PREPARED, SEE ALSO JAMES BLAKE ASSOCIATES PLAN AND SCHEDULE FOR ANY SURGERY WORKS.
- AREA TO BE RETAINED GROUND FLORA
- TREE PROTECTION FENCING - SEE JBA TREE PROTECTION PLANS FOR MORE DETAILS
- NATIVE SPECIMEN SHRUBS IN GRASS, TO BE EITHER WHIPS OR CONTAINER GROWN. SPECIMEN SHRUBS IN GRASS ARE MEASURED SEPARATELY IN SCHEDULE OF QUANTITIES. SEE SPECIFICATION NOTES A1, B1-3, C1-3, D1-2 AND E1.
- MARGINAL PLANTING. REFER TO PLANT SCHEDULE FOR SPECIFICATION OF MIX.
- TUSOCK GRASSLAND. REFER TO PLANT SCHEDULE FOR SPECIFICATION OF MIX.
- CALCAREOUS GRASSLAND. REFER TO PLANT SCHEDULE FOR SPECIFICATION OF MIX.
- 32-STRAND WIRE AND TIMBER POST FENCE, TO BE ERRECTED THROUGH THE CENTRE OF THE STAGGERED ROW OF HEDGE.



REV.	DATE	BY	CHKD.	SCALE	DATE	DWG. NO.	REV.
1	18.03.20	SLR					
2	22.04.20	SLR					
3	23.05.20	SLR					
4	01.07.20	SLR					
5	26.08.20	SLR					
6	11.10.20	OK					
7	24.10.20	OK					
8	14.11.20	OK					
9	13.01.21	OK					
10	03.02.21	OK					
11	03.02.21	OK					

CLIENT	FORBIMON HOMES SUFFOLK	DWG. TITLE	DETAILED SOFT LANDSCAPE PROPOSALS FOR INFRASTRUCTURE AREAS
SITE	HAVERTHILL, RELIEF ROAD, HAVERTHILL		
PURPOSE OF ISSUE	PLANNING		
DRG. BY	JM	CHECKED	JBA
AUTH'D	JBA	SCALE	1:250@A1
DATE	JANUARY 2018	DWG. NO.	JBAT1364 10
REV.	L		

JAMES BLAKE ASSOCIATES

Head Office: 34-52 Old Westgate, Bury St Edmunds, Suffolk, IP33 3PA Tel: (01284) 33597

James Blake Associates Ltd. www.jba-landscapes.com

LANDSCAPE ARCHITECTURE • AGRICULTURE • ECOLOGY