
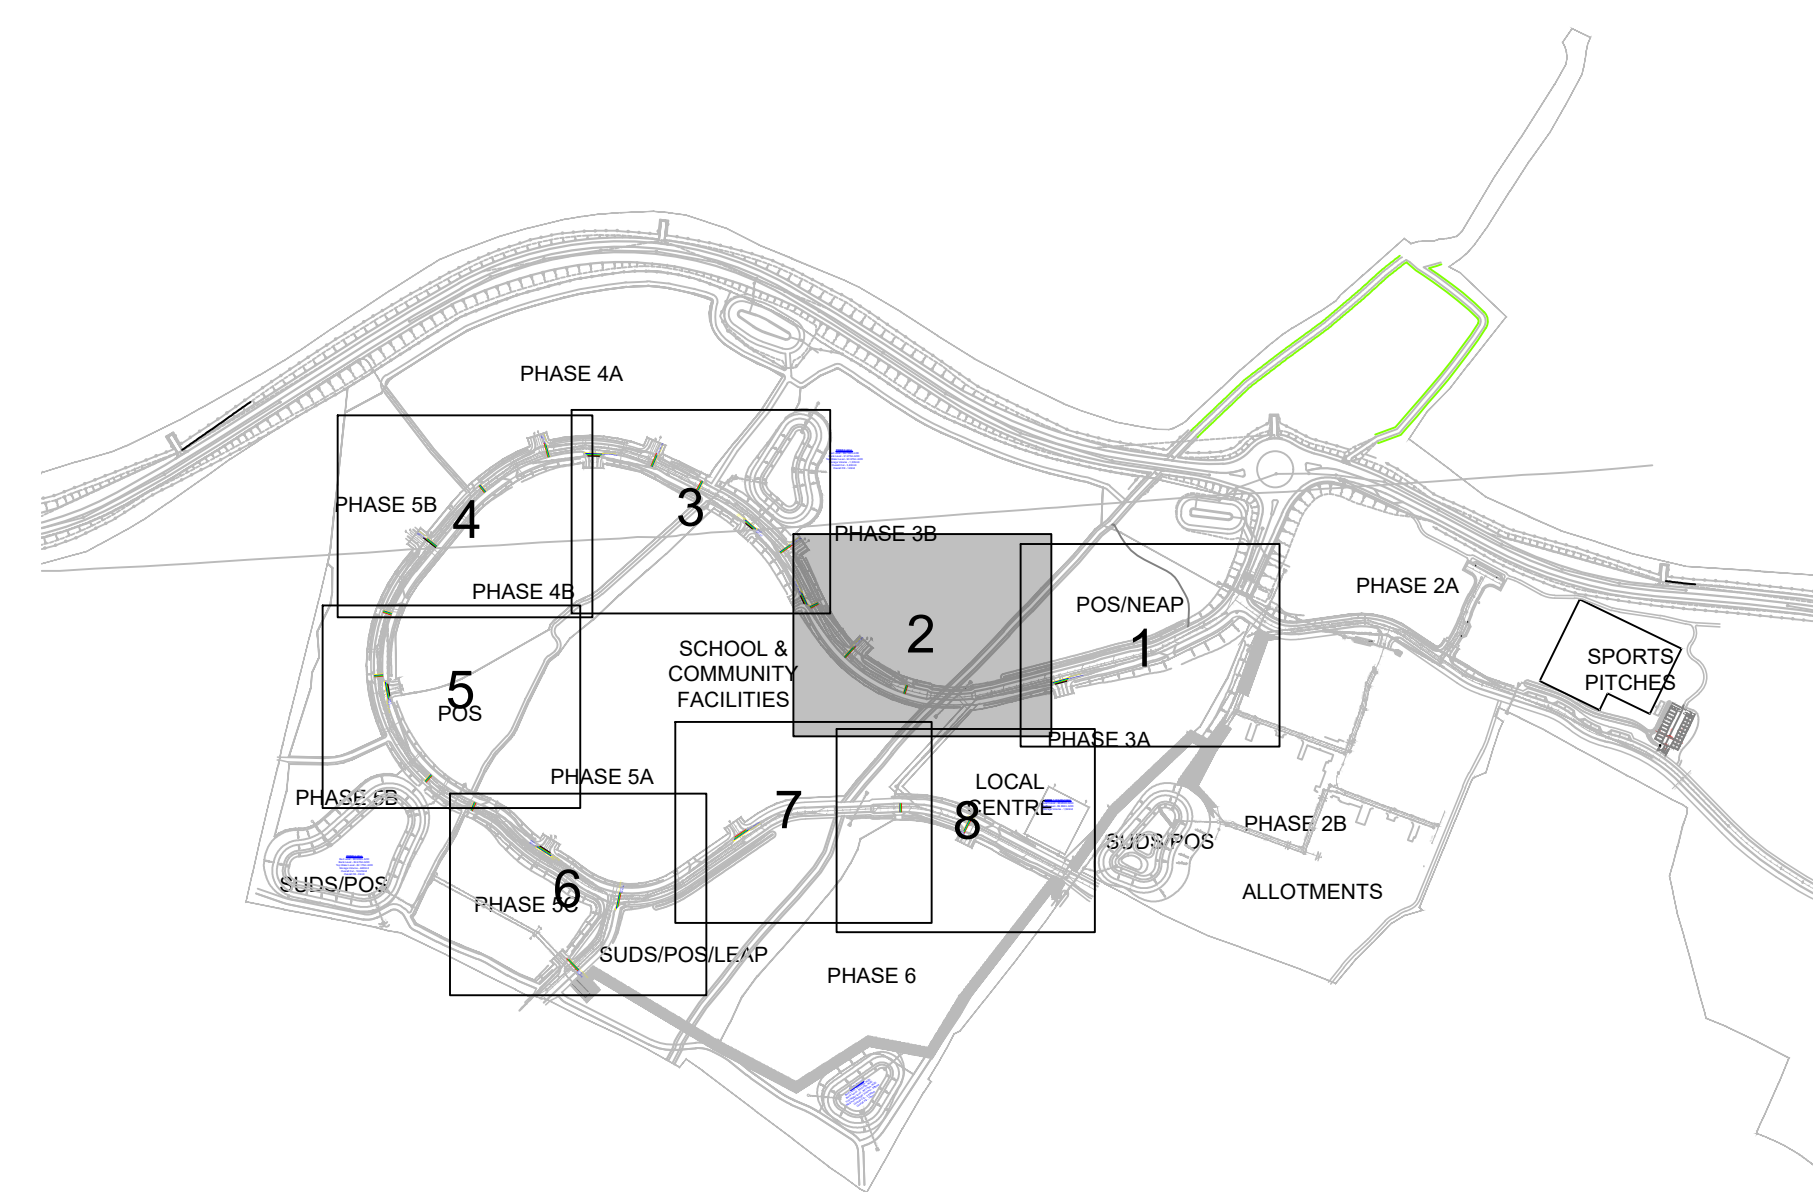


PHASE 08

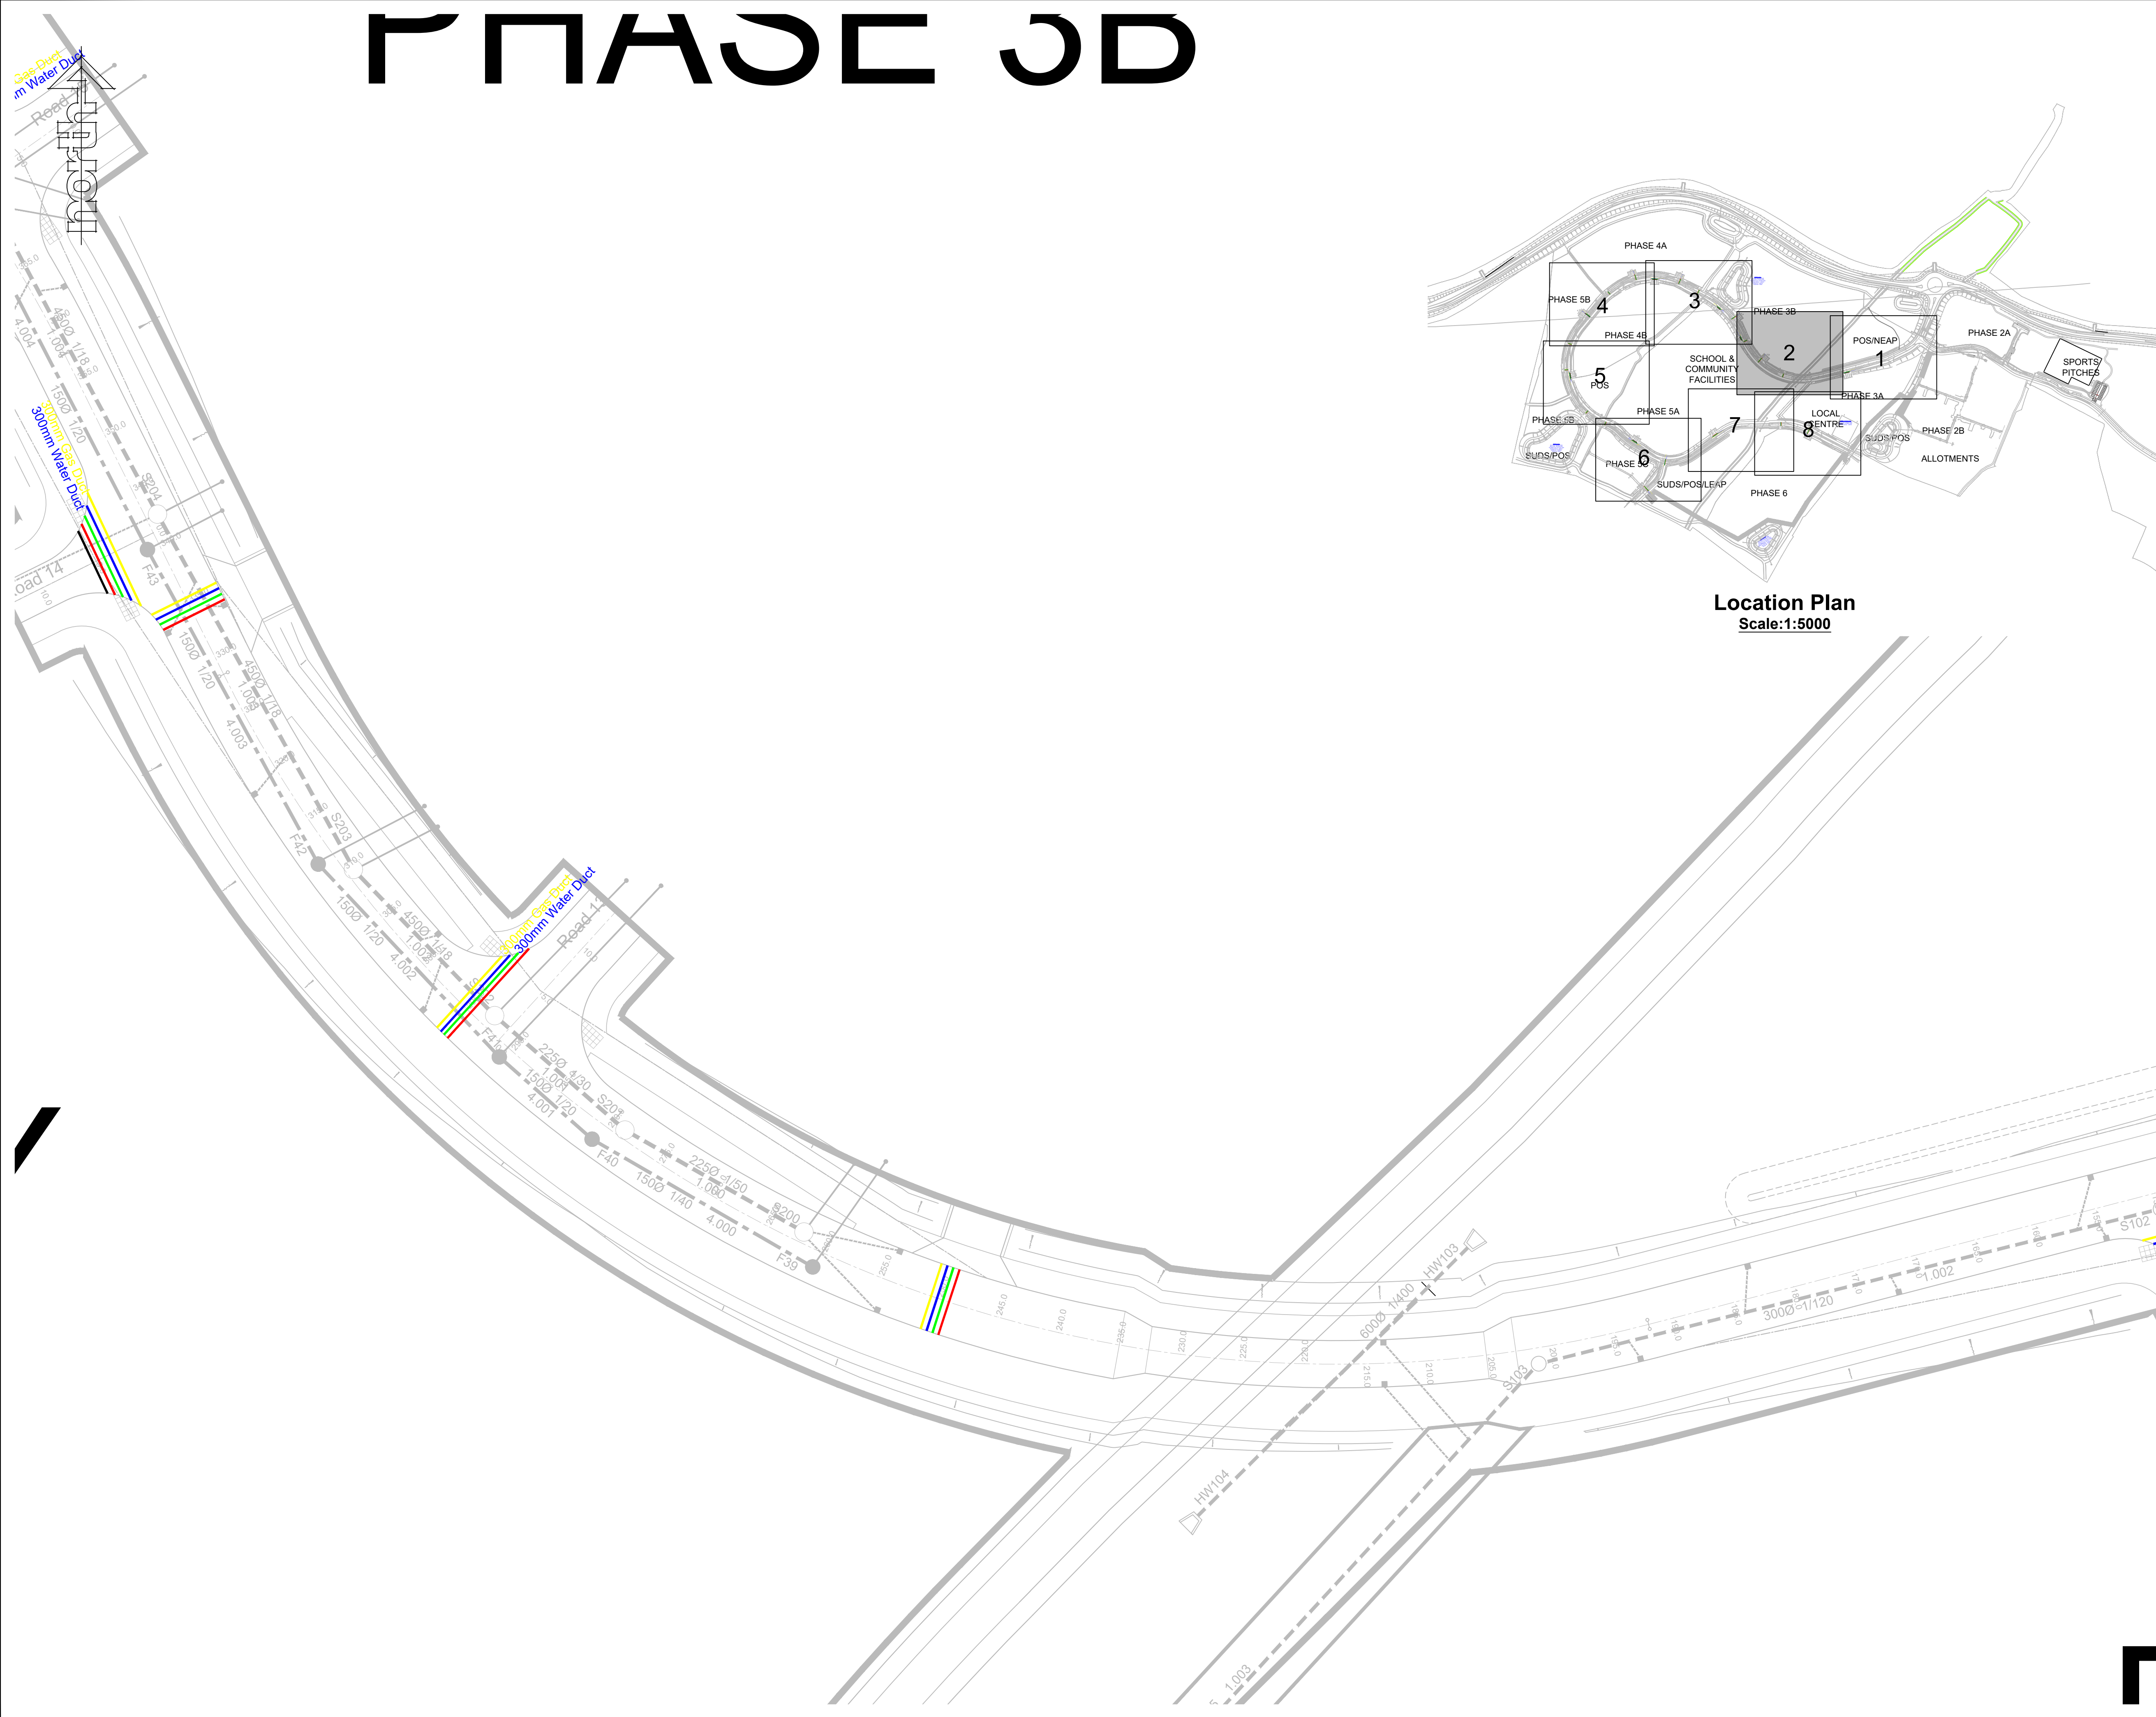

Location Plan
Scale:1:5000

Note & Key

Road Crossing Key:

- Fibre
- Electric (LV)
- Electric (HV)
- Water
- Cable
- Gas
- Street Lighting

Note:
All road crossings to be minimum 150mm diameter unless stated otherwise.

Rev	Description	By	Date

PERSIMMON
 Persimmon Homes Ltd.
 Persimmon House
 Orion Court, Orion Avenue
 Great Blakenham
 Suffolk IP6 0LW
 Tel 01473 927400

Site Name:
**Haverhill Infrastructure
 Haverhill
 Suffolk**

Drawing:
**Combined Service Ducting
 Sheet 2 of 8**

Scale@A1: 1:250	Date: 07.06.21
Drawn By: BS	Checked By: SB
Drawing No: 039-E-751	Rev: /