




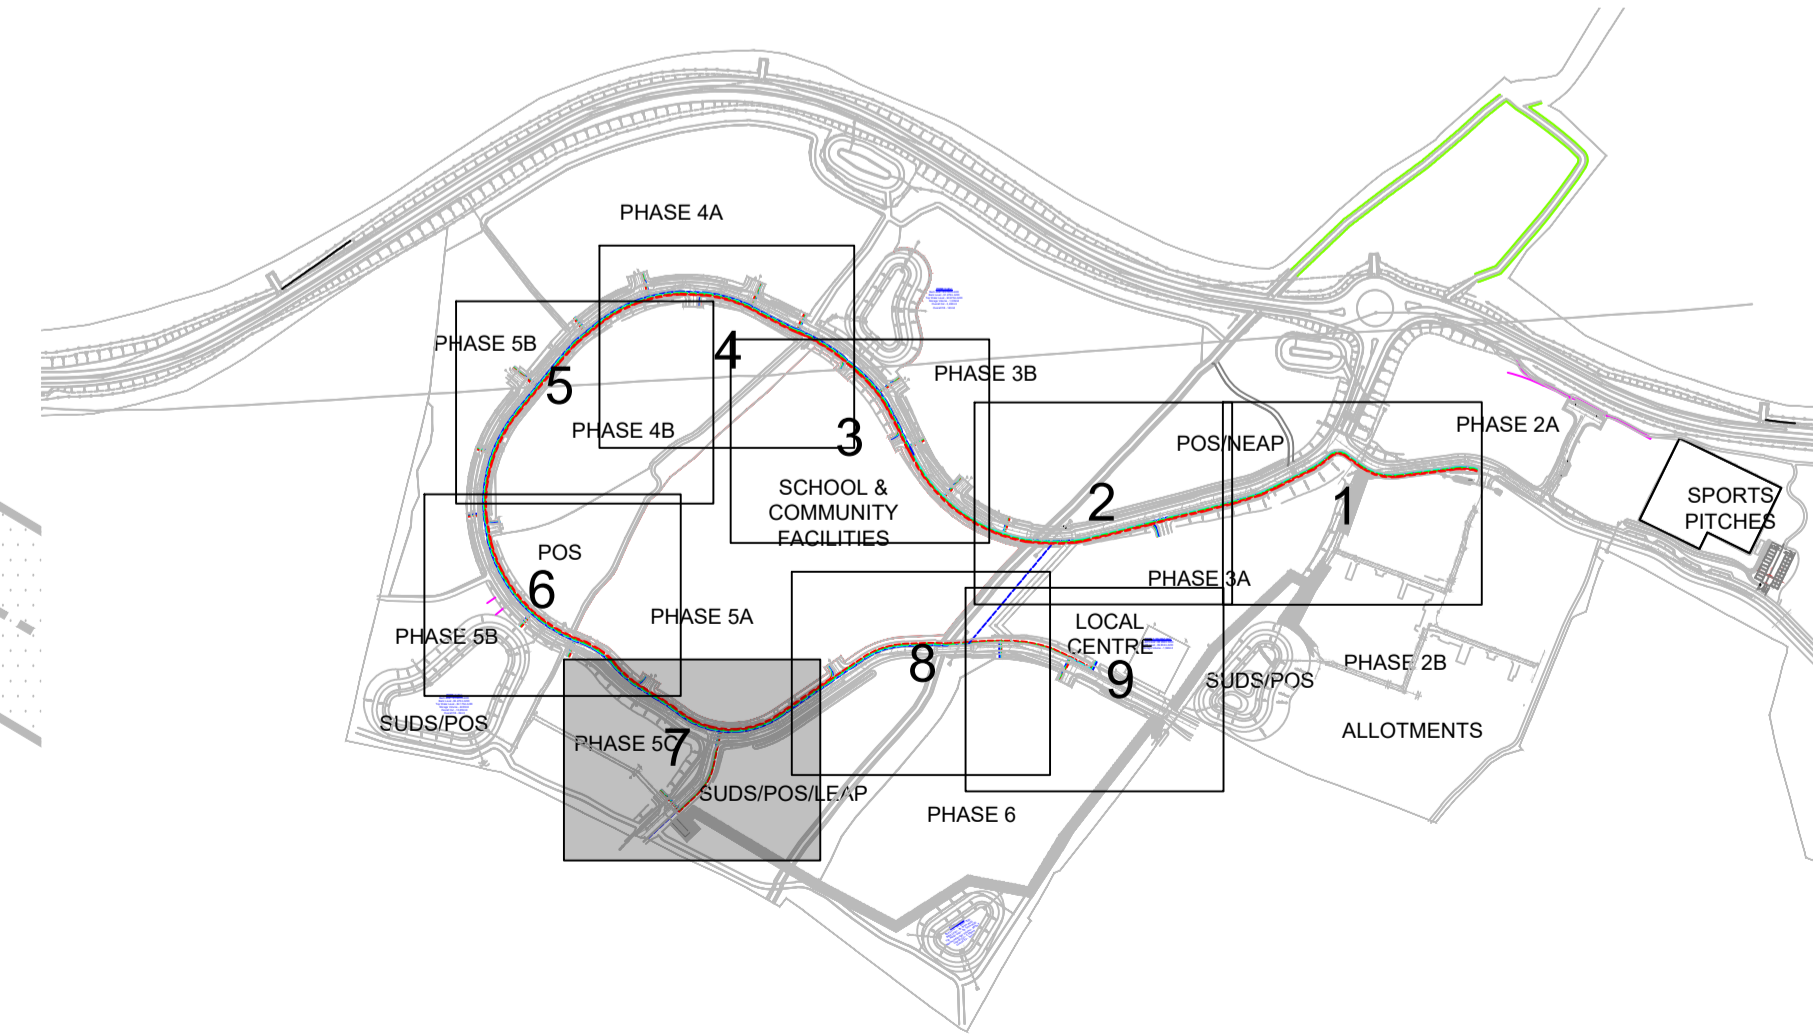
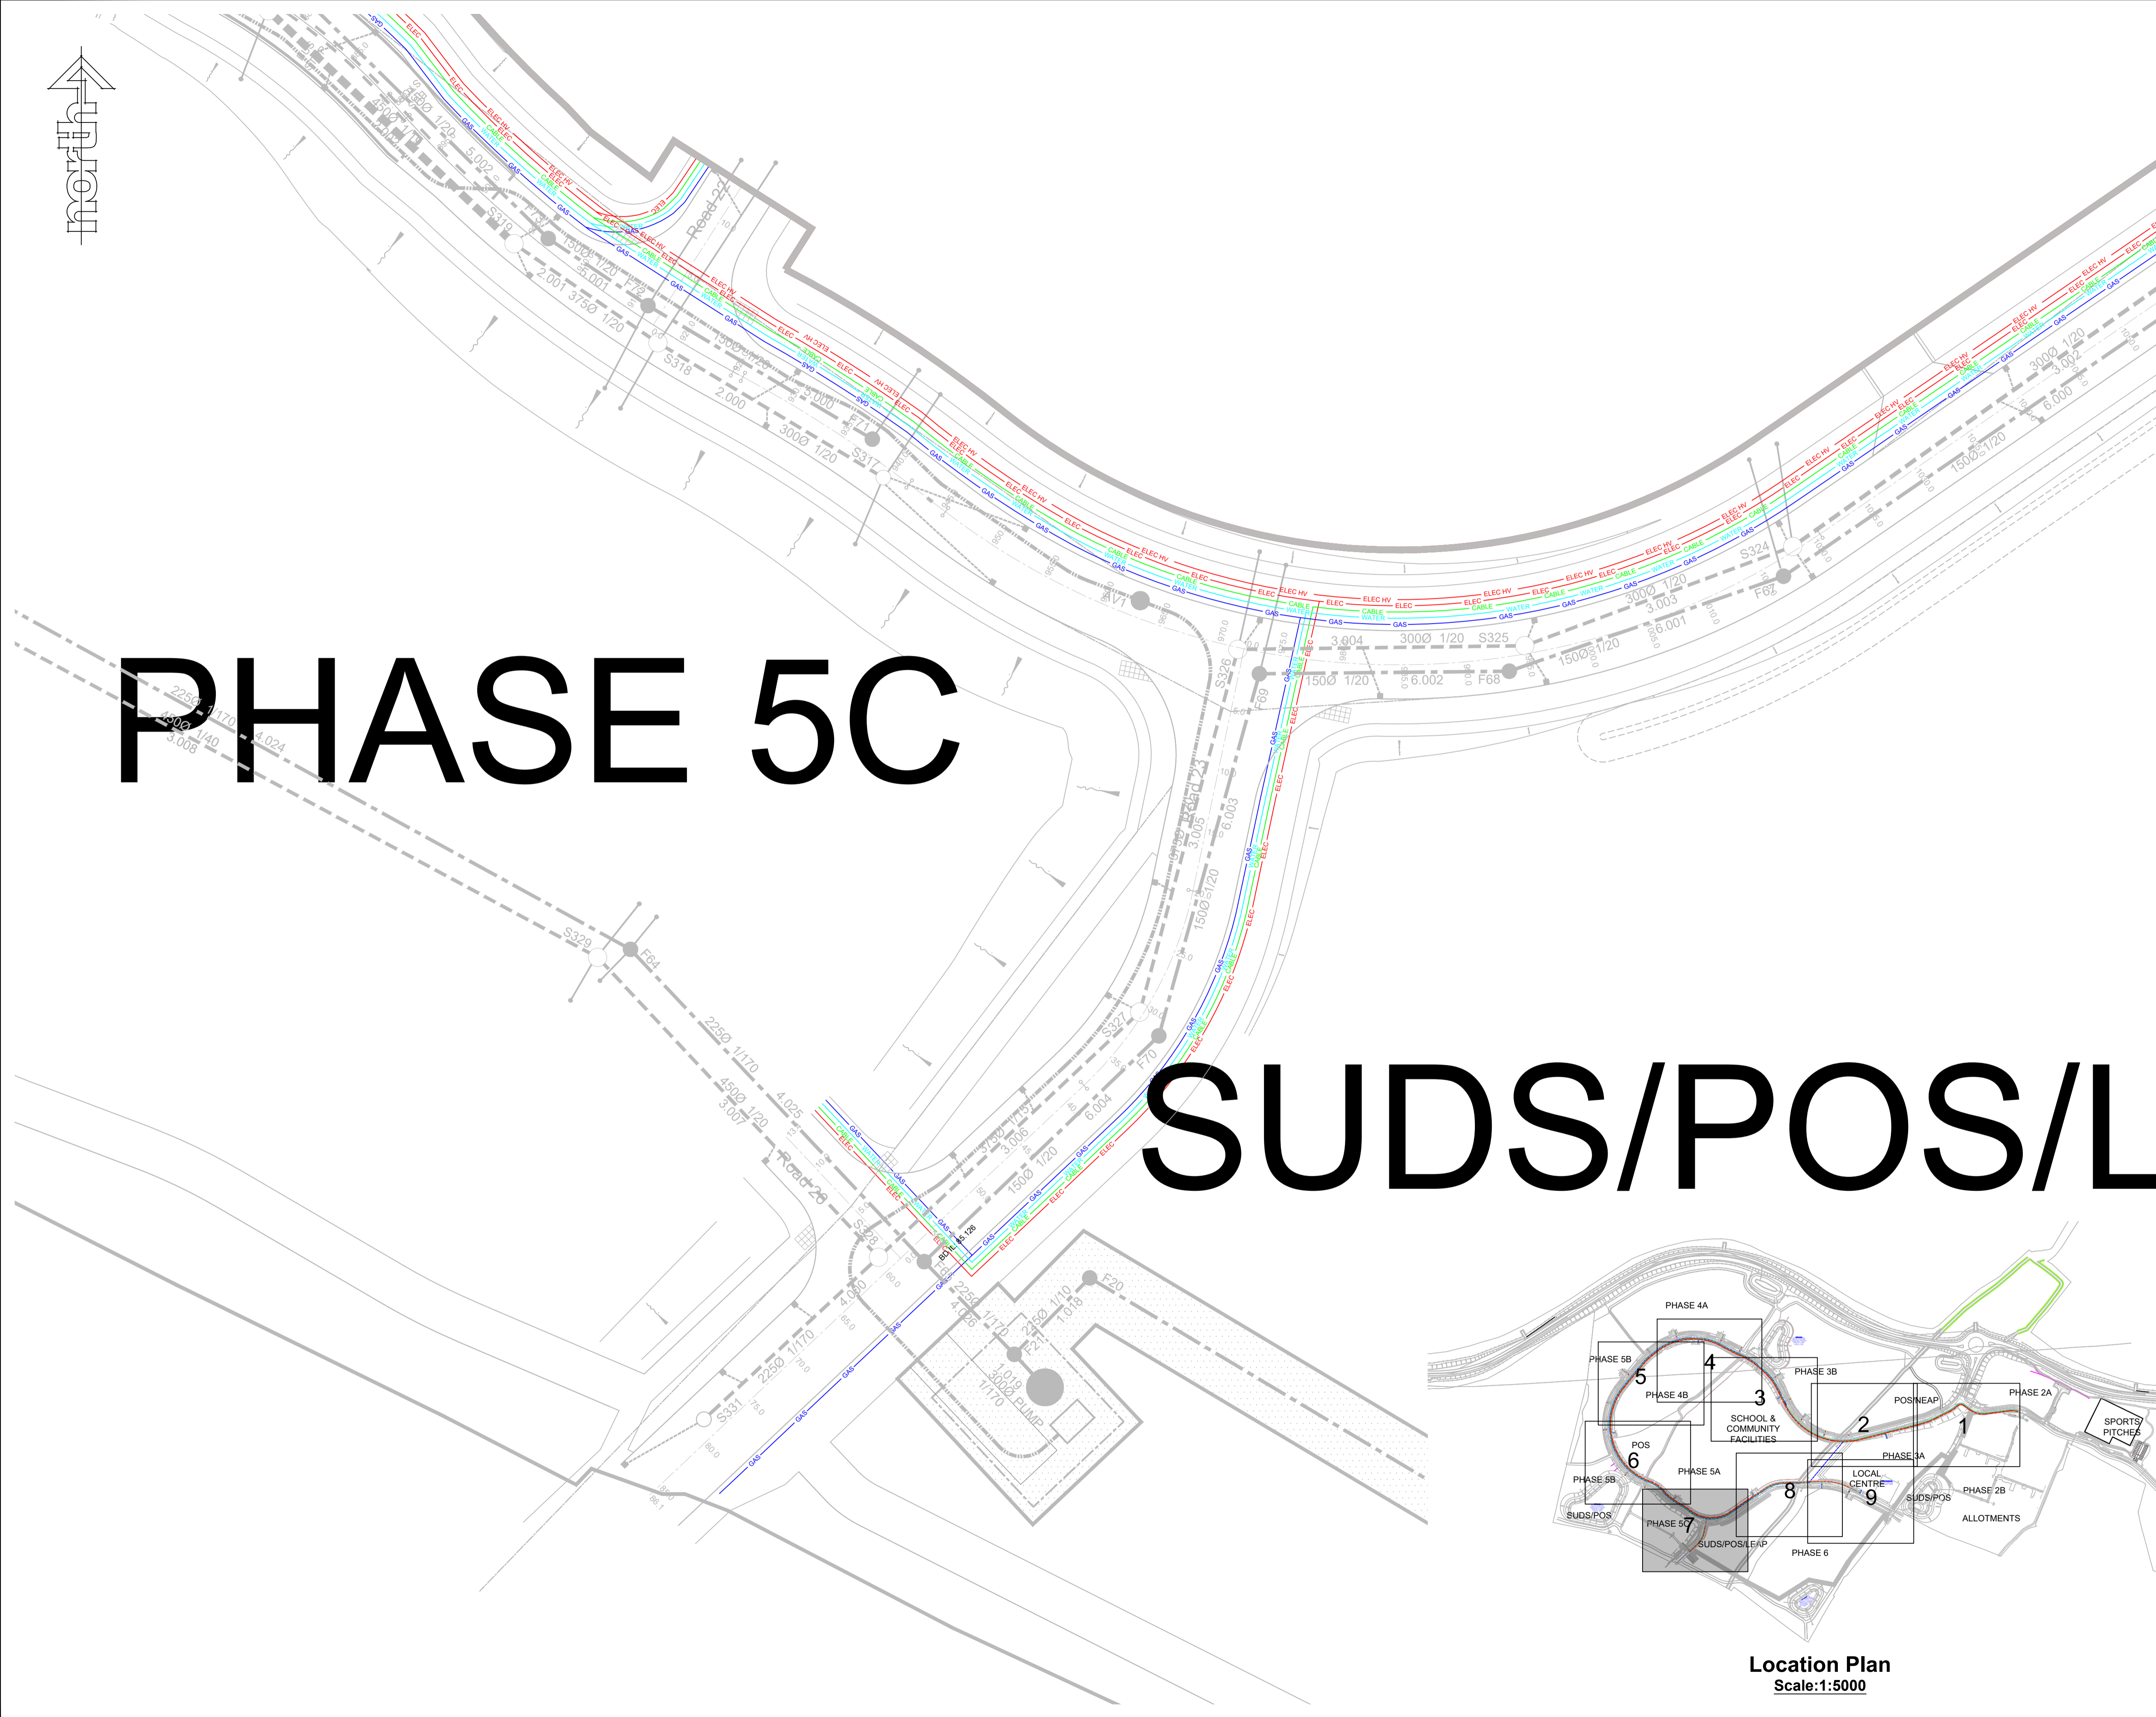


PHASE 5C

SUDS/POS/L

Note & Key

	ELEC	Depicts proposed electric Cable Routes
	ELEC HV	Depicts proposed (HV) electric Cable Routes
	WATER	Depicts proposed Water Pipe routes
	CABLE	Depicts proposed Fibre Cable routes
	GAS	Depicts proposed Gas Main routes



Location Plan
Scale: 1:5000

Rev	Description	By	Date

PERSIMMON
 Persimmon Homes Ltd.
 Persimmon House
 Orion Court, Orion Avenue
 Great Blakenham
 Suffolk IP6 0LW
 Tel 01473 927400

Site Name:
Haverhill Infrastructure
Haverhill
Suffolk

Drawing:
Combined Service Plans
Sheet 7 of 9

Scale@A1: 1:250	Date: 07.06.21
Drawn By: MH	Checked By: SB
Drawing No: 039-E-731	Rev: /