
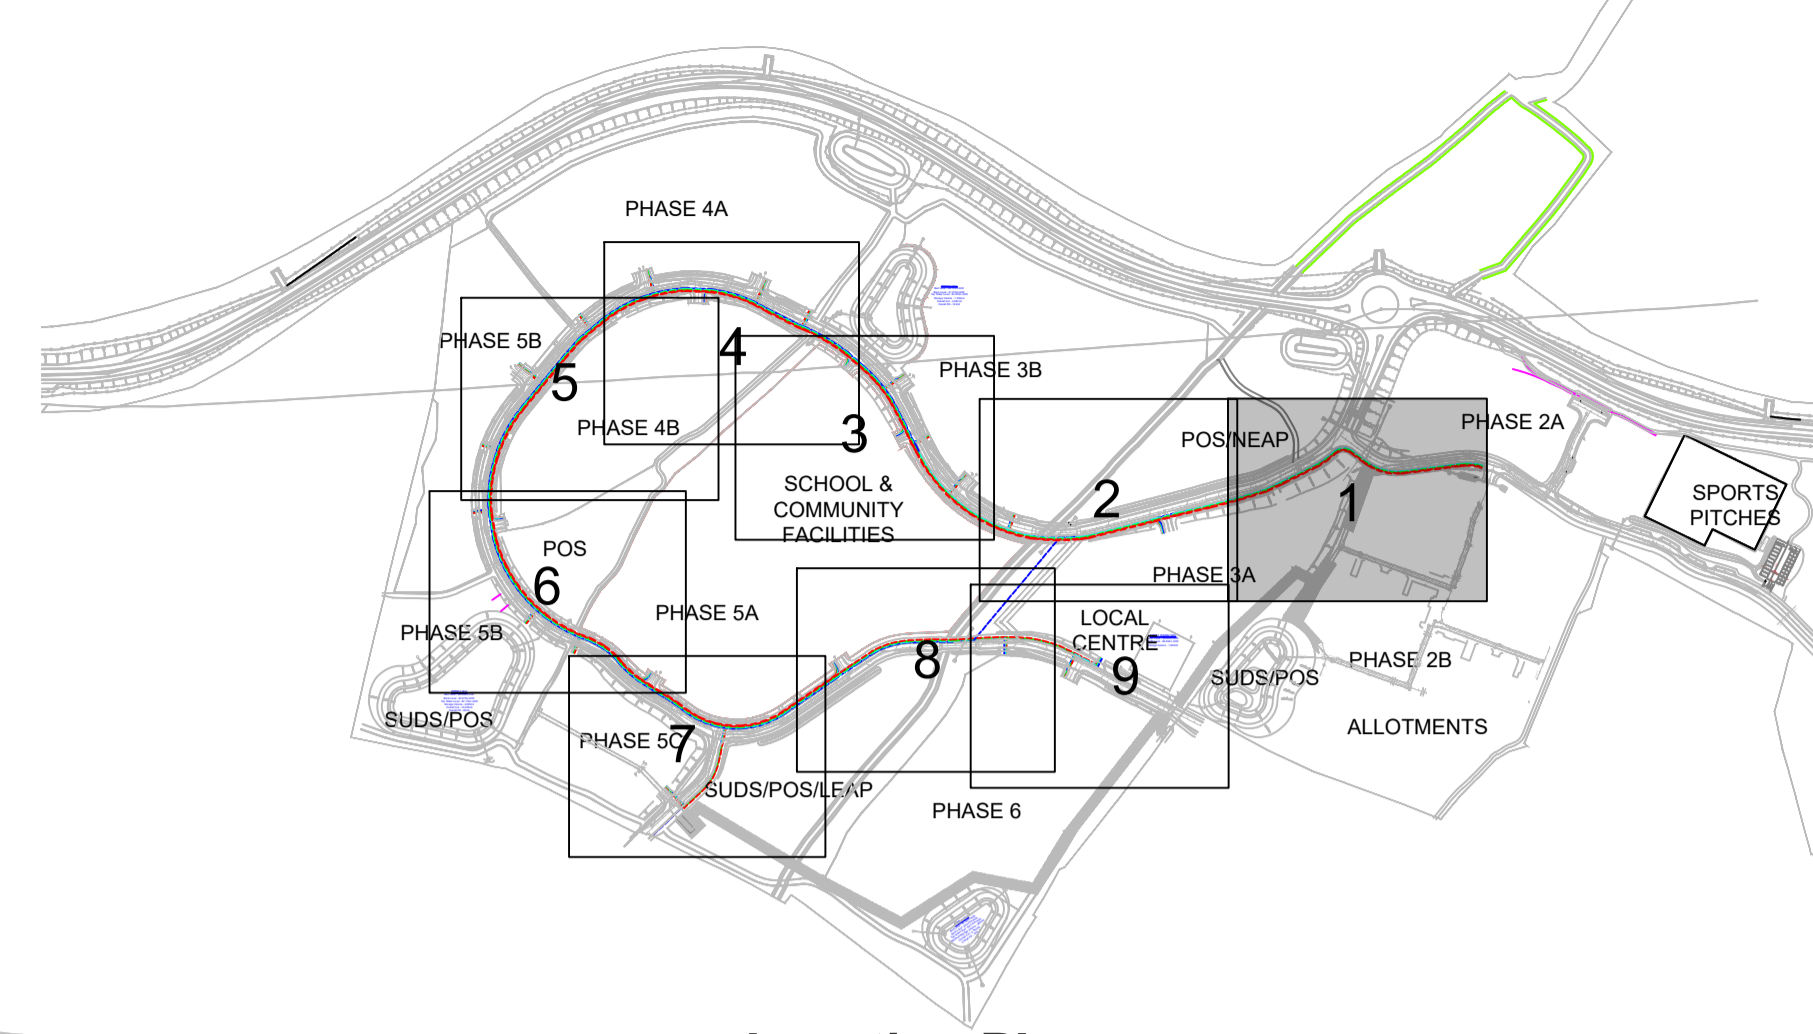


# NEAP

# 3A

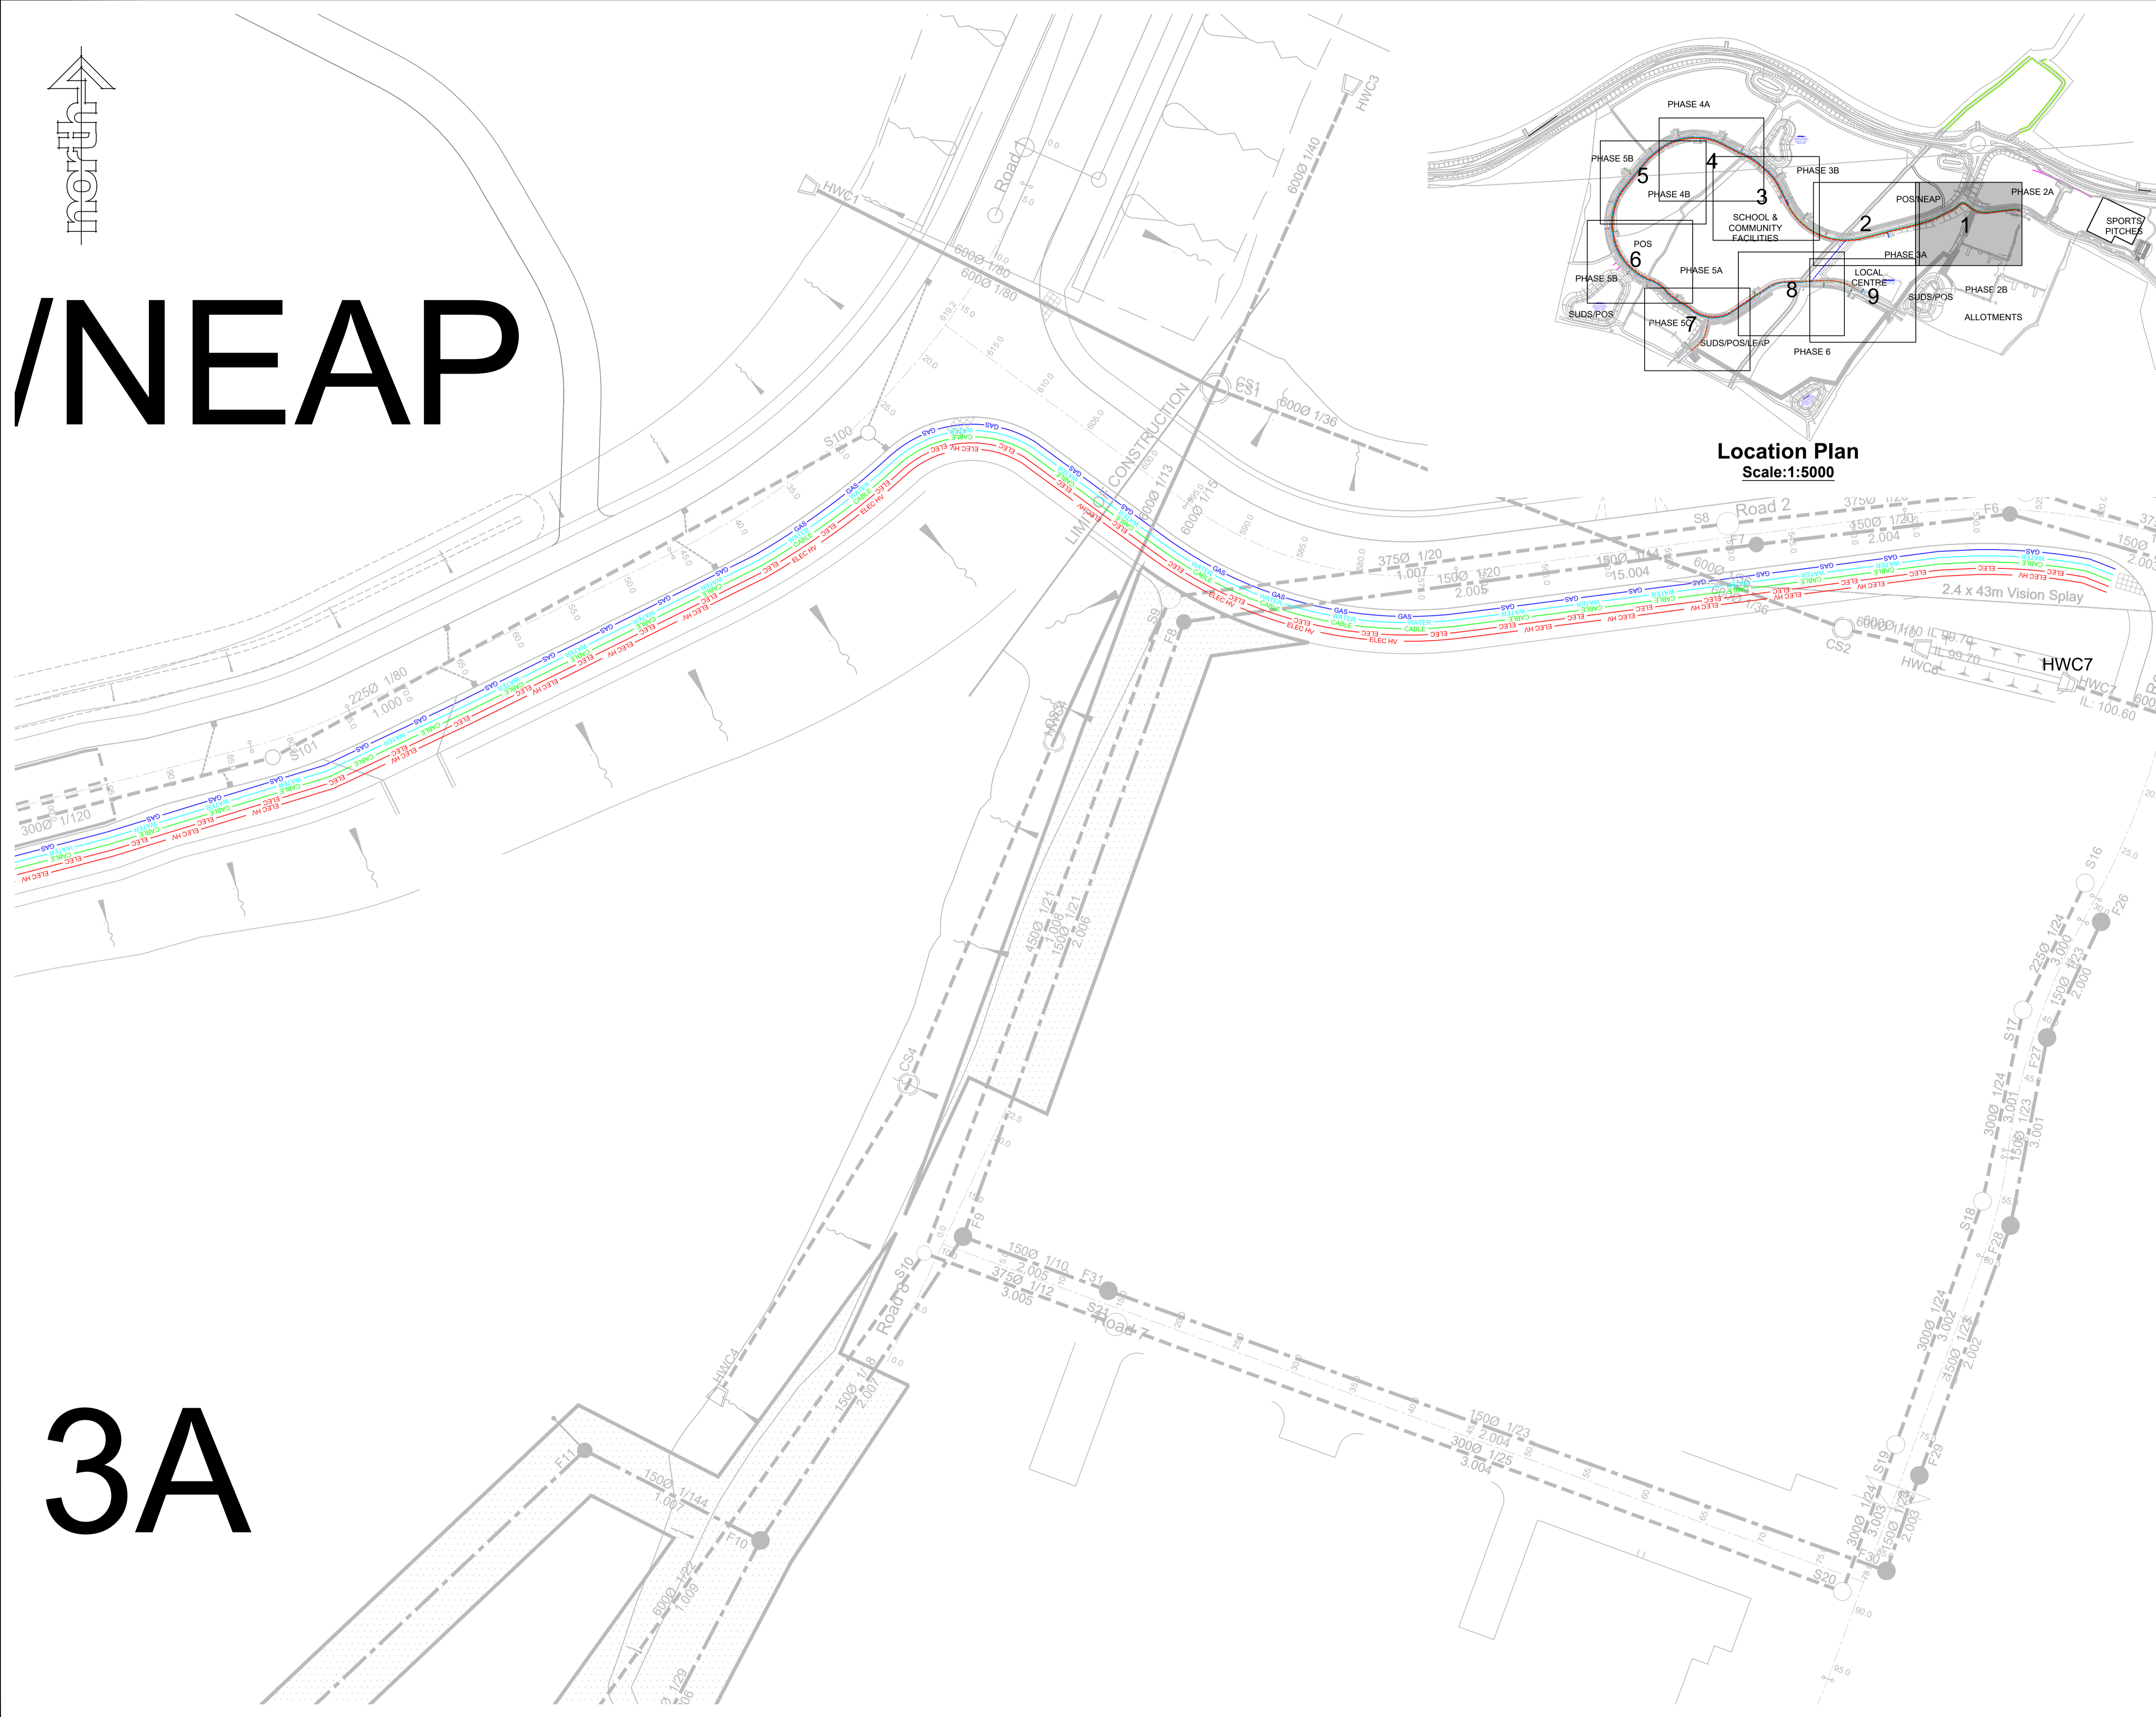

Location Plan  
Scale:1:5000

Note & Key	
	ELECTRICAL Depicts proposed electric Cable Routes
	ELECTRICAL HV Depicts proposed (HV) electric Cable Routes
	WATER Depicts proposed Water Pipe routes
	CABLE Depicts proposed Fibre Cable routes
	GAS Depicts proposed Gas Main routes

Rev	Description	By	Date

**PERSIMMON**  
 Persimmon Homes Ltd.  
 Persimmon House  
 Orion Court, Orion Avenue  
 Great Blakenham  
 Suffolk IP6 0LW  
 Tel 01473 927400

Site Name:  
**Haverhill Infrastructure  
 Haverhill  
 Suffolk**

Drawing:  
**Combined Service Plan  
 Sheet 1 of 9**

Scale@A1: 1:500	Date: 07.06.21
Drawn By: MH	Checked By: SB
Drawing No: 039-E-725	Rev: /