
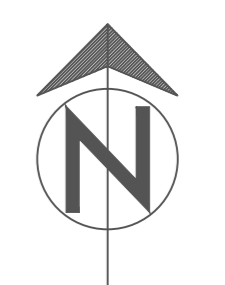


KEY

- Existing Tree or Group colour referenced in accordance with BS 5837:2012 as shown below
- Existing hedge or group coded as above in accordance with BS 5837.
- Blue - Category B tree of moderate quality and value.
- Grey - Category C tree of low quality and value.
- Red - Category U tree in irreversible decline or dead.
- Blue - Cat B Groups/hedges of moderate quality and value.
- Grey - Cat C Groups/hedges of low quality and value.
- Red - Cat U Groups/hedges that are dead or showing signs or irreversible decline.
- Root Protection Area as calculated in accordance with BS 5837:2012
- Shaded groups/hedges/trees to be removed
- Site Boundary.

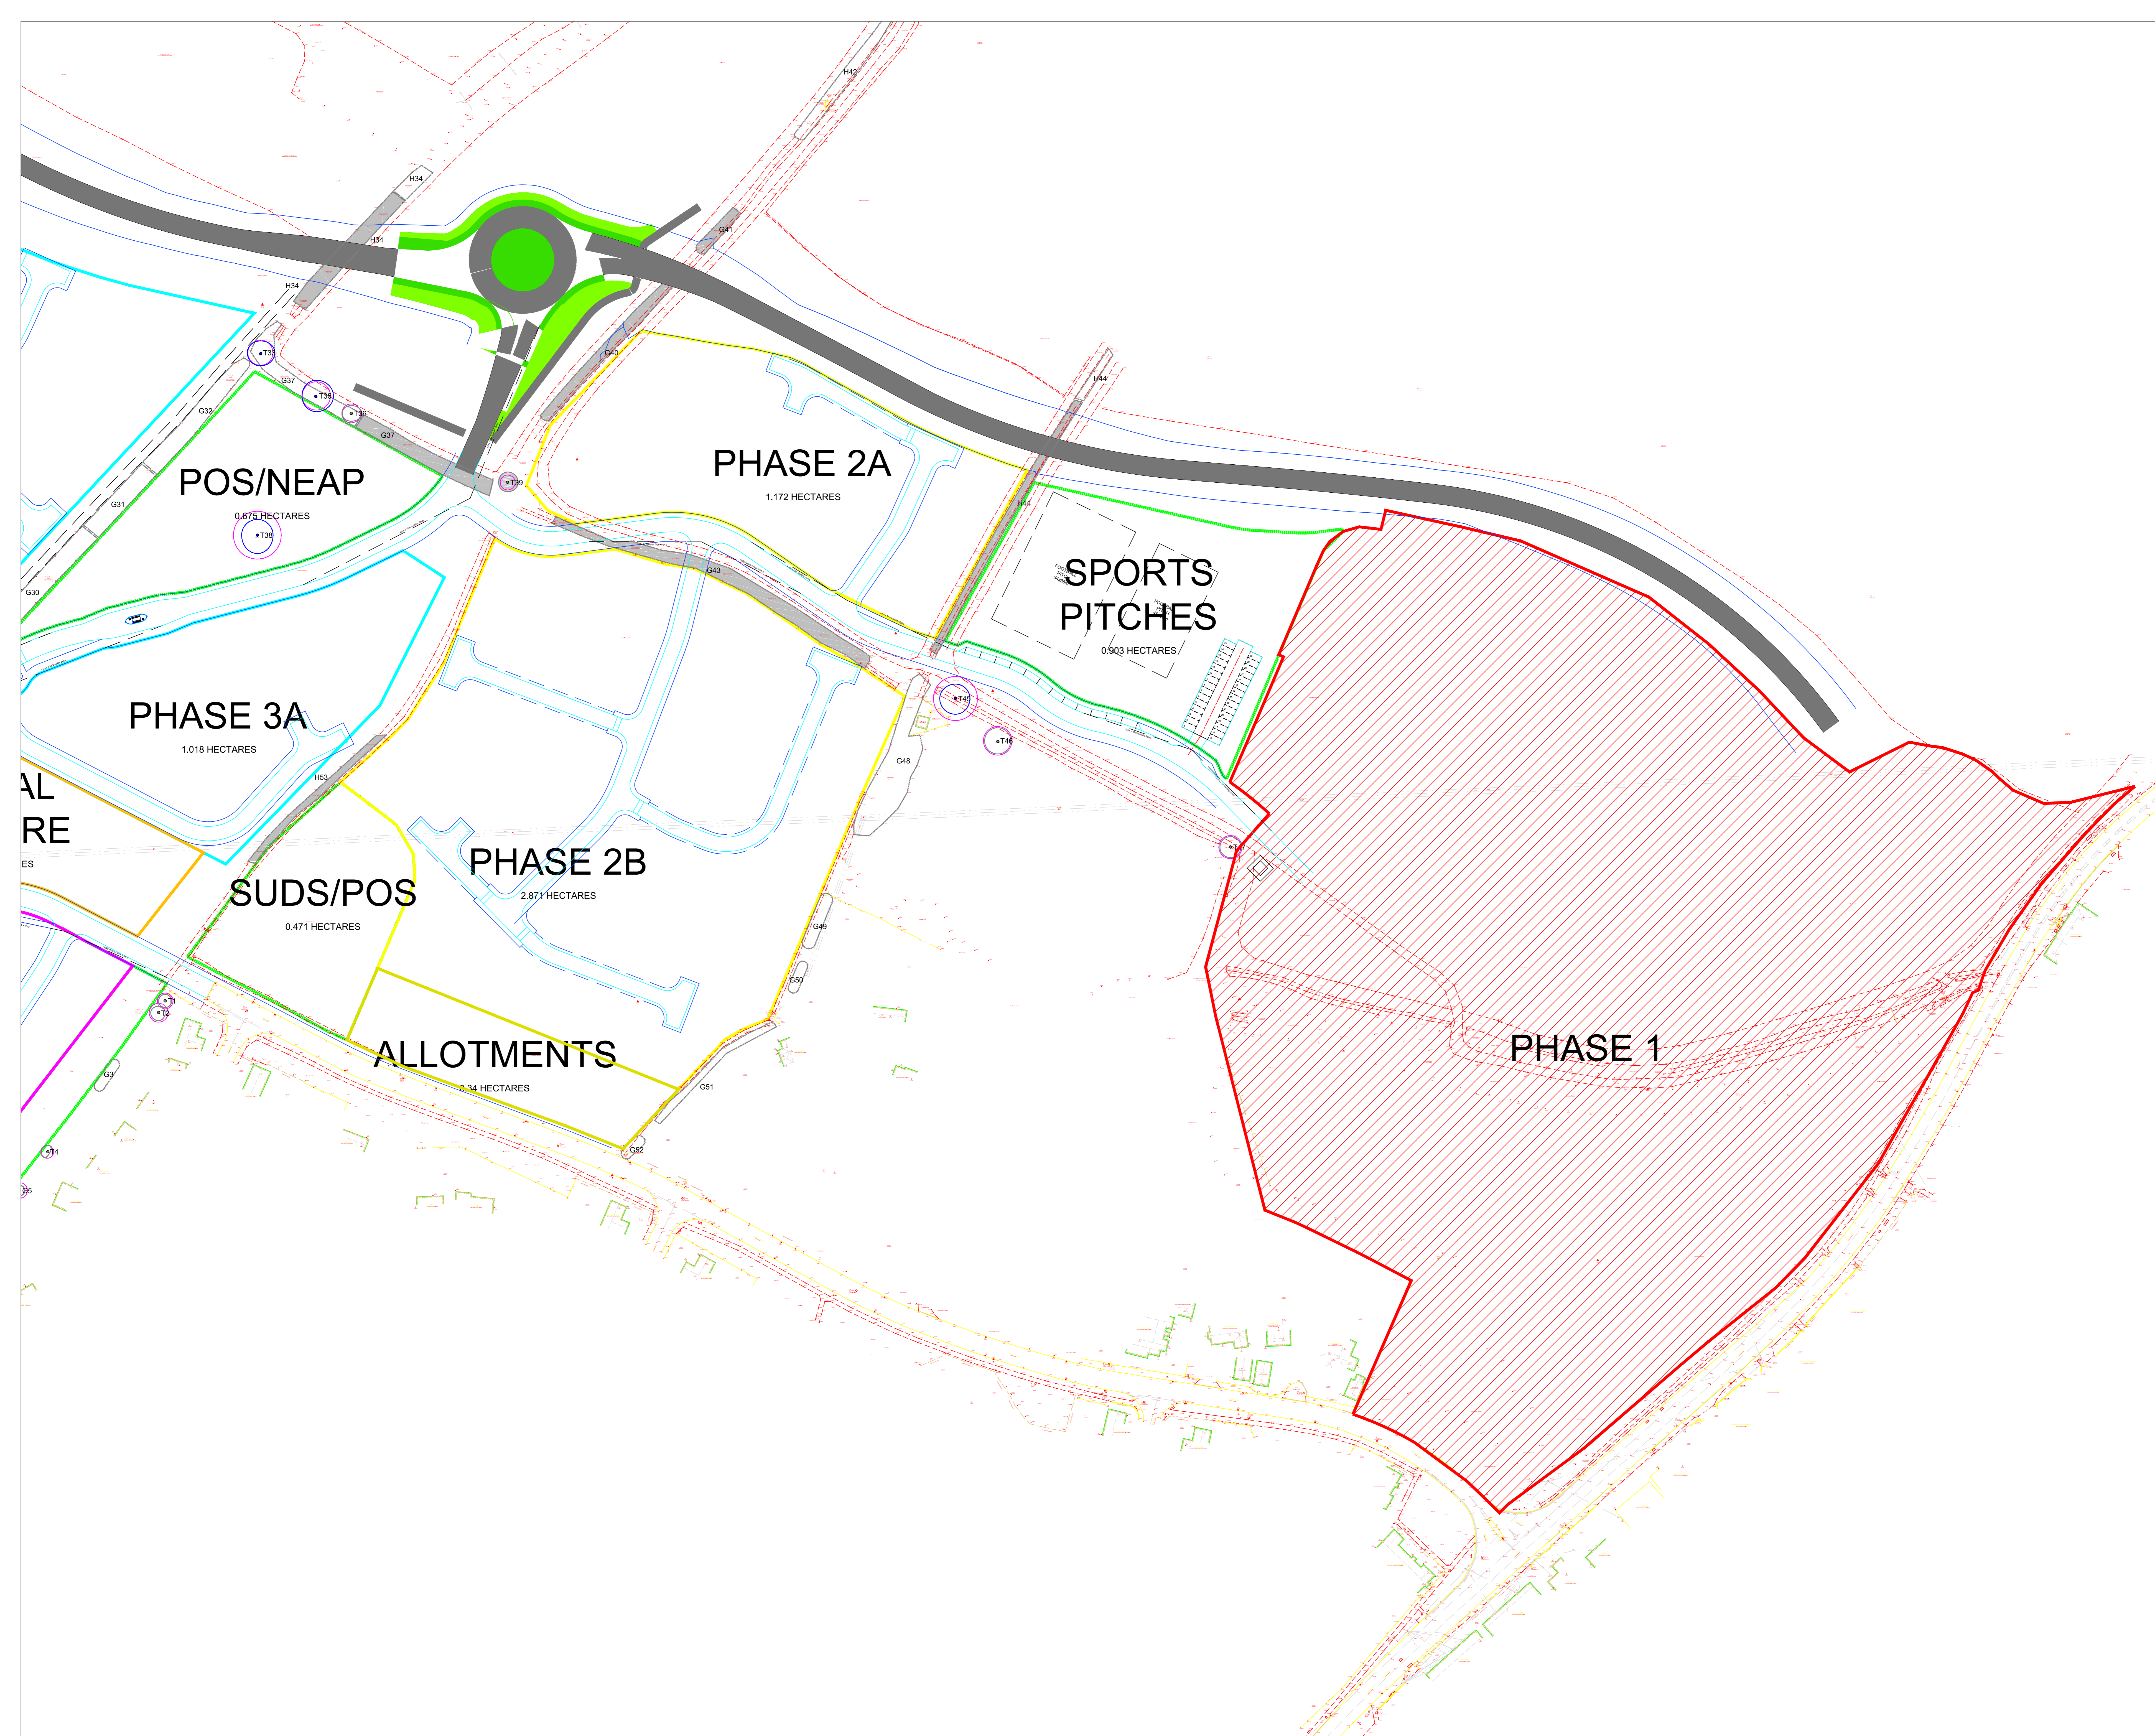

GENERAL NOTES
 ALL DIMENSIONS IN MILLIMETRES
 DO NOT SCALE OFF THIS DRAWING
 ALL DIMENSIONS TO BE CHECKED ON SITE
 JAMES BLAKE ASSOCIATES LTD 2019

| | | | | |
|------------------------|------------|---------------|-----------|------------|
| NO. | DATE | BY | CHKD. | REVISED |
| 1 | | | | |
| CLIENT | | DRAWN BY | | |
| PENSION VOUCHER SUPPLY | | THE BROAD RUN | | |
| SITE | | PROJECT NO. | | |
| WATERBURY PHASE 2A | | | | |
| PURPOSE OF DRAWING | | | | |
| - | | | | |
| DRAWN BY | CHECKED BY | AUTHOR | SCALE | DATE |
| J. BLAKE | J. BLAKE | J. BLAKE | 1:1000 | 14/09/2019 |
| DRAWN BY | CHECKED BY | DATE | DWG NO. | REV. |
| J. BLAKE | J. BLAKE | 14/09/2019 | JA/19/012 | 1 |

JAMES BLAKE ASSOCIATES
 The Broad Run - High Rise, Lutterham, Strathclyde, Scotland
 01753 671701 01753 671702
 james@jamesblake.co.uk www.jamesblake.co.uk
 LANDSCAPE ARCHITECTURE • ARBORICULTURE • ECOLOGY