


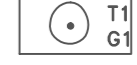











**KEY**

-  Existing Tree or Group colour referenced in accordance with BS 5837:2012 as shown below
-  Existing hedge or group coded as above in accordance with BS 5837.
-  Blue - Category B tree of moderate quality and value.
-  Grey - Category C tree of low quality and value.
-  Red - Category U tree in irreversible decline or dead.
-  Blue - Cat B Groups/hedges of moderate quality and value.
-  Grey - Cat C Groups/hedges of low quality and value.
-  Red - Cat U Groups/hedges that are dead or showing signs or irreversible decline.
-  Root Protection Area as calculated in accordance with BS 5837:2012
-  Shaded groups/hedges/trees to be removed
-  Site Boundary.

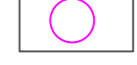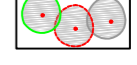

**GENERAL NOTES**  
 ALL DIMENSIONS IN MILLIMETRES  
 DO NOT SCALE OFF THIS DRAWING  
 ALL DIMENSIONS TO BE CHECKED ON SITE  
 SQUARES BLANK ASSIGNED TO 2019

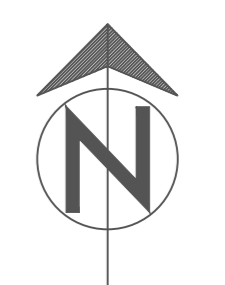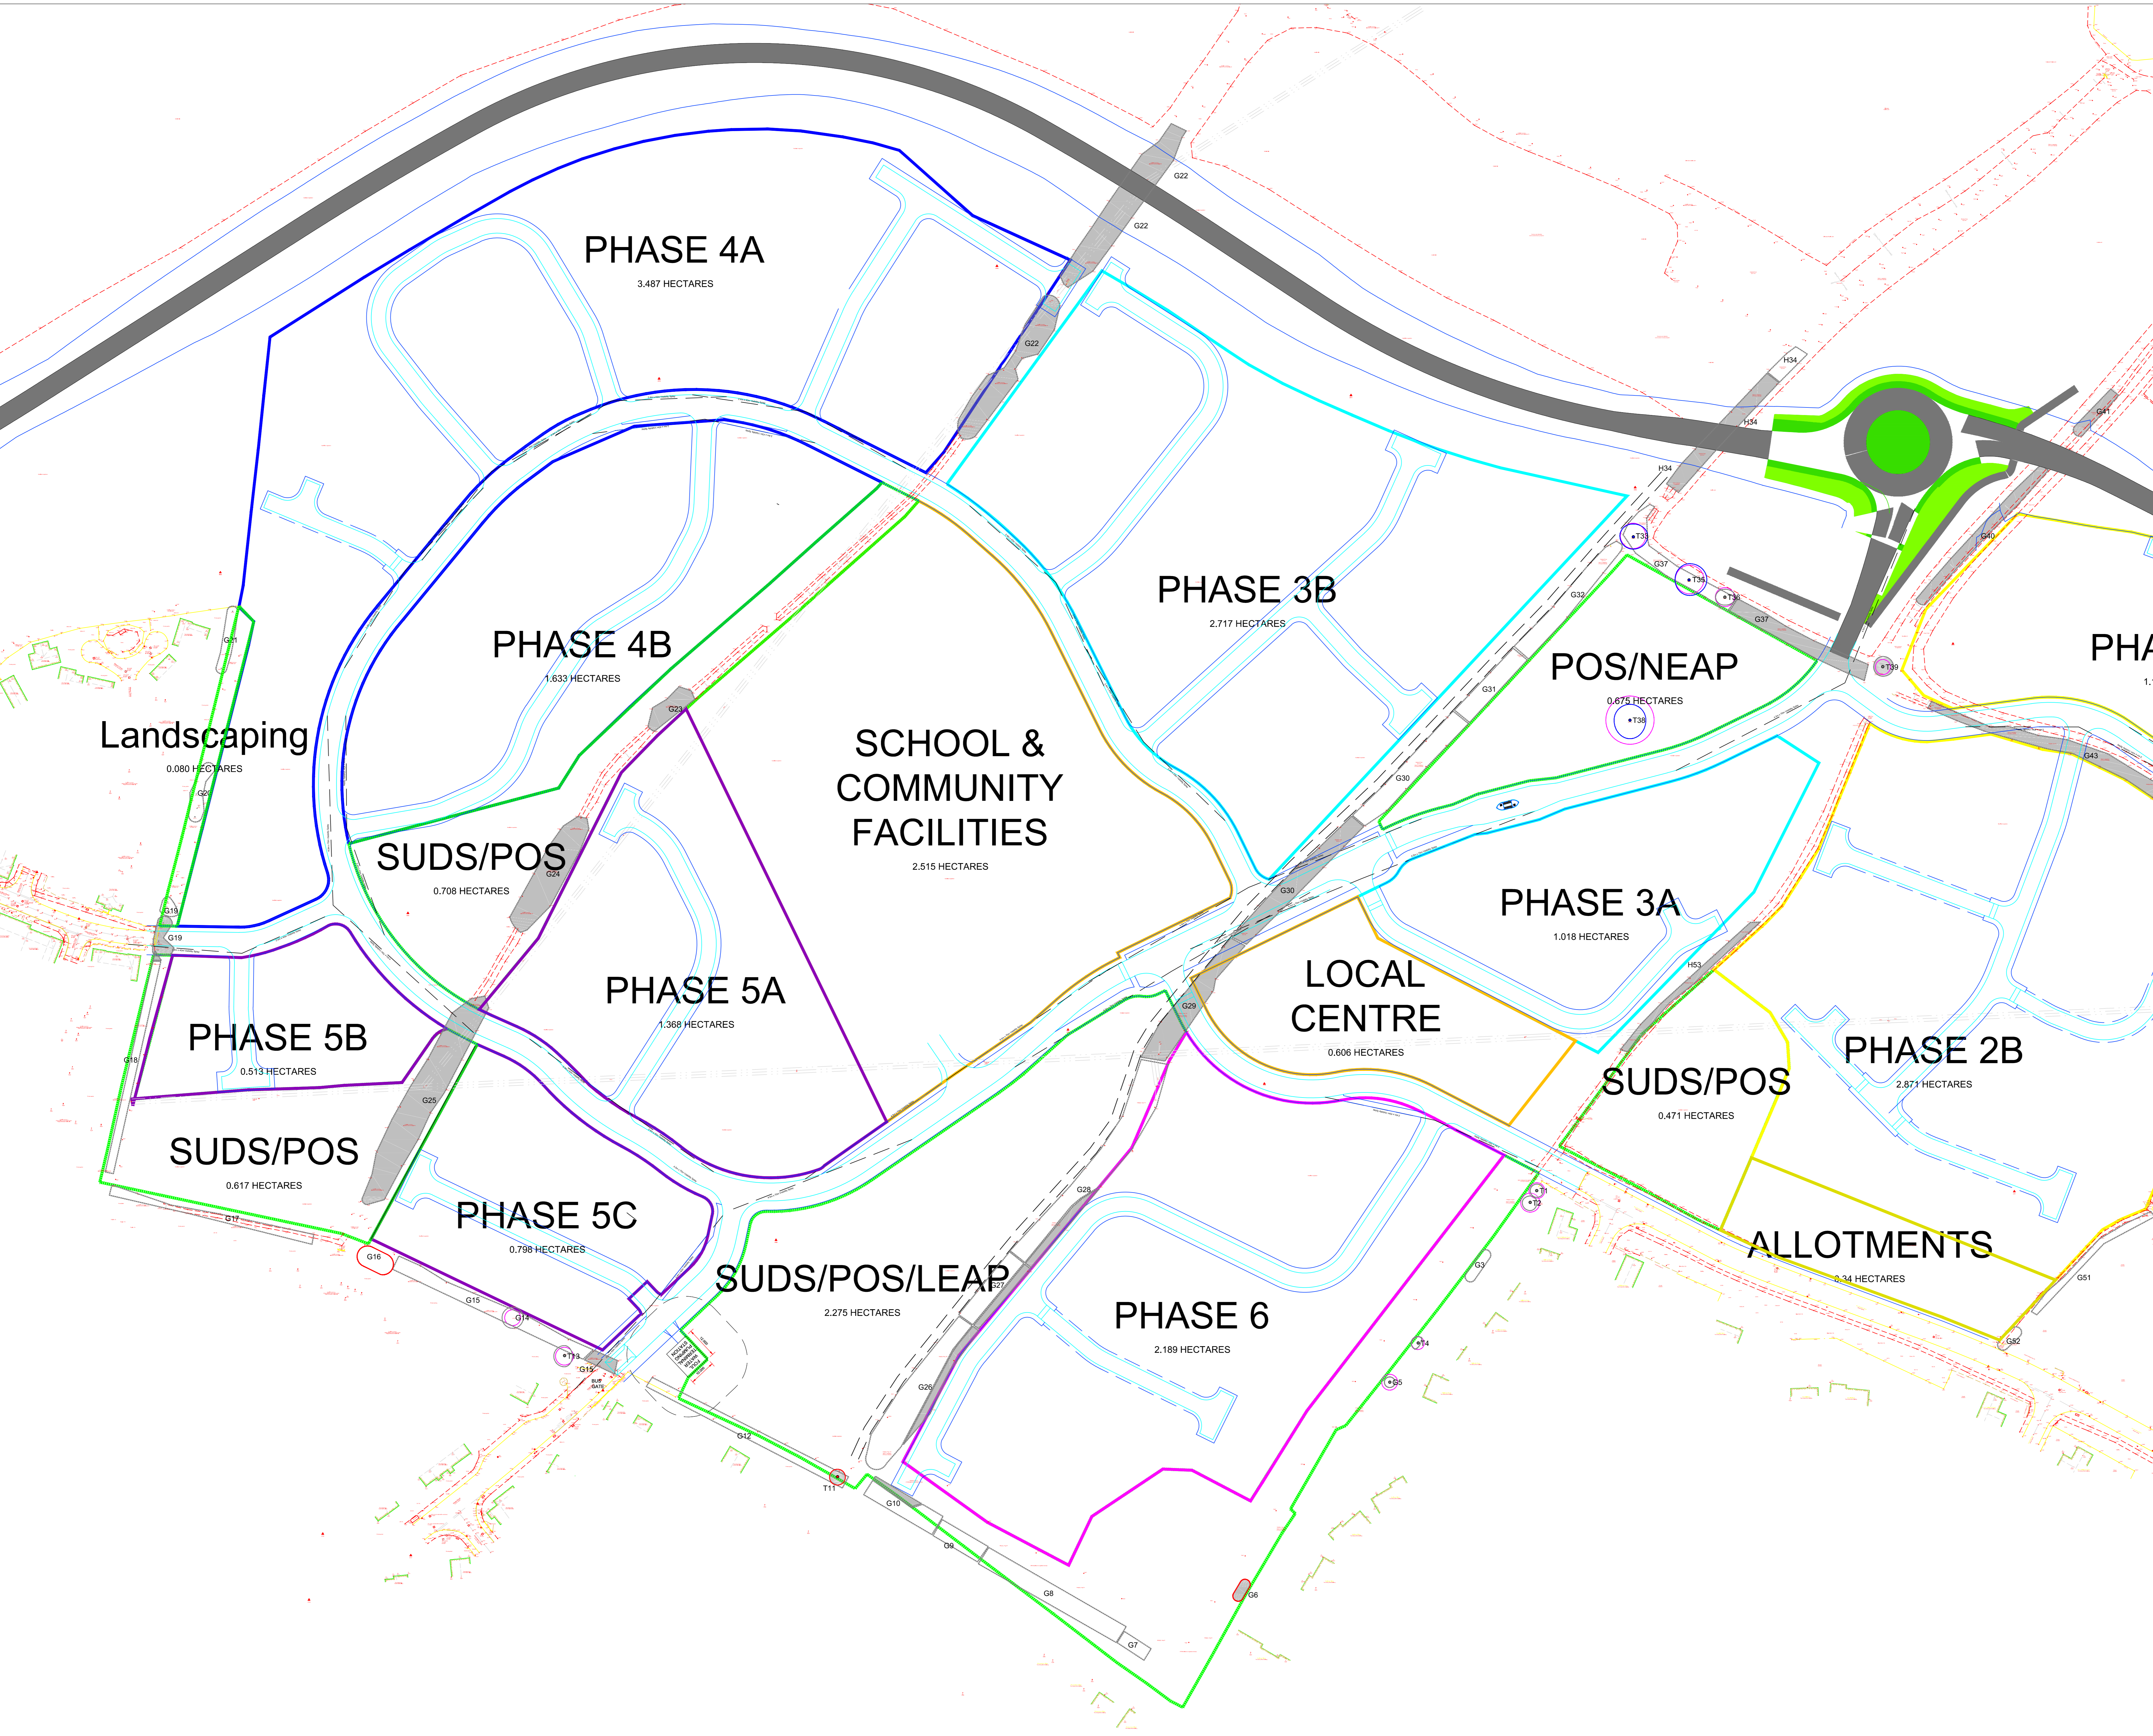NO.	DATE	BY	CHECKED
1	15/08/24	JBL	JBL
2	15/08/24	JBL	JBL
**JAMES BLAKE ASSOCIATES**  
 LANDSCAPE ARCHITECTURE • ARBORICULTURE • ECOLOGY