


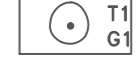












KEY

-  Existing Tree or Group colour referenced in accordance with BS 5837:2012 as shown below
-  Existing hedge or group coded as above in accordance with BS 5837.
-  Blue - Category B tree of moderate quality and value.
-  Grey - Category C tree of low quality and value.
-  Red - Category U tree in irreversible decline or dead.
-  Blue - Cat B Groups/hedges of moderate quality and value.
-  Grey - Cat C Groups/hedges of low quality and value.
-  Red - Cat U Groups/hedges that are dead or showing signs or irreversible decline.
-  Root Protection Area as calculated in accordance with BS 5837:2012
-  Approximate line of protective fencing to be erected in accordance with BS 5837 and insert, to be maintained throughout demolition and construction works.
-  Site Boundary.

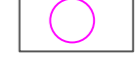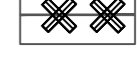

GENERAL NOTES
 ALL DIMENSIONS IN MILLIMETRES
 DO NOT SCALE OFF THIS DRAWING
 ALL DIMENSIONS TO BE CHECKED ON SITE
 JAMES BLAKE ASSOCIATES LTD 2019

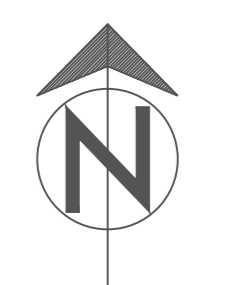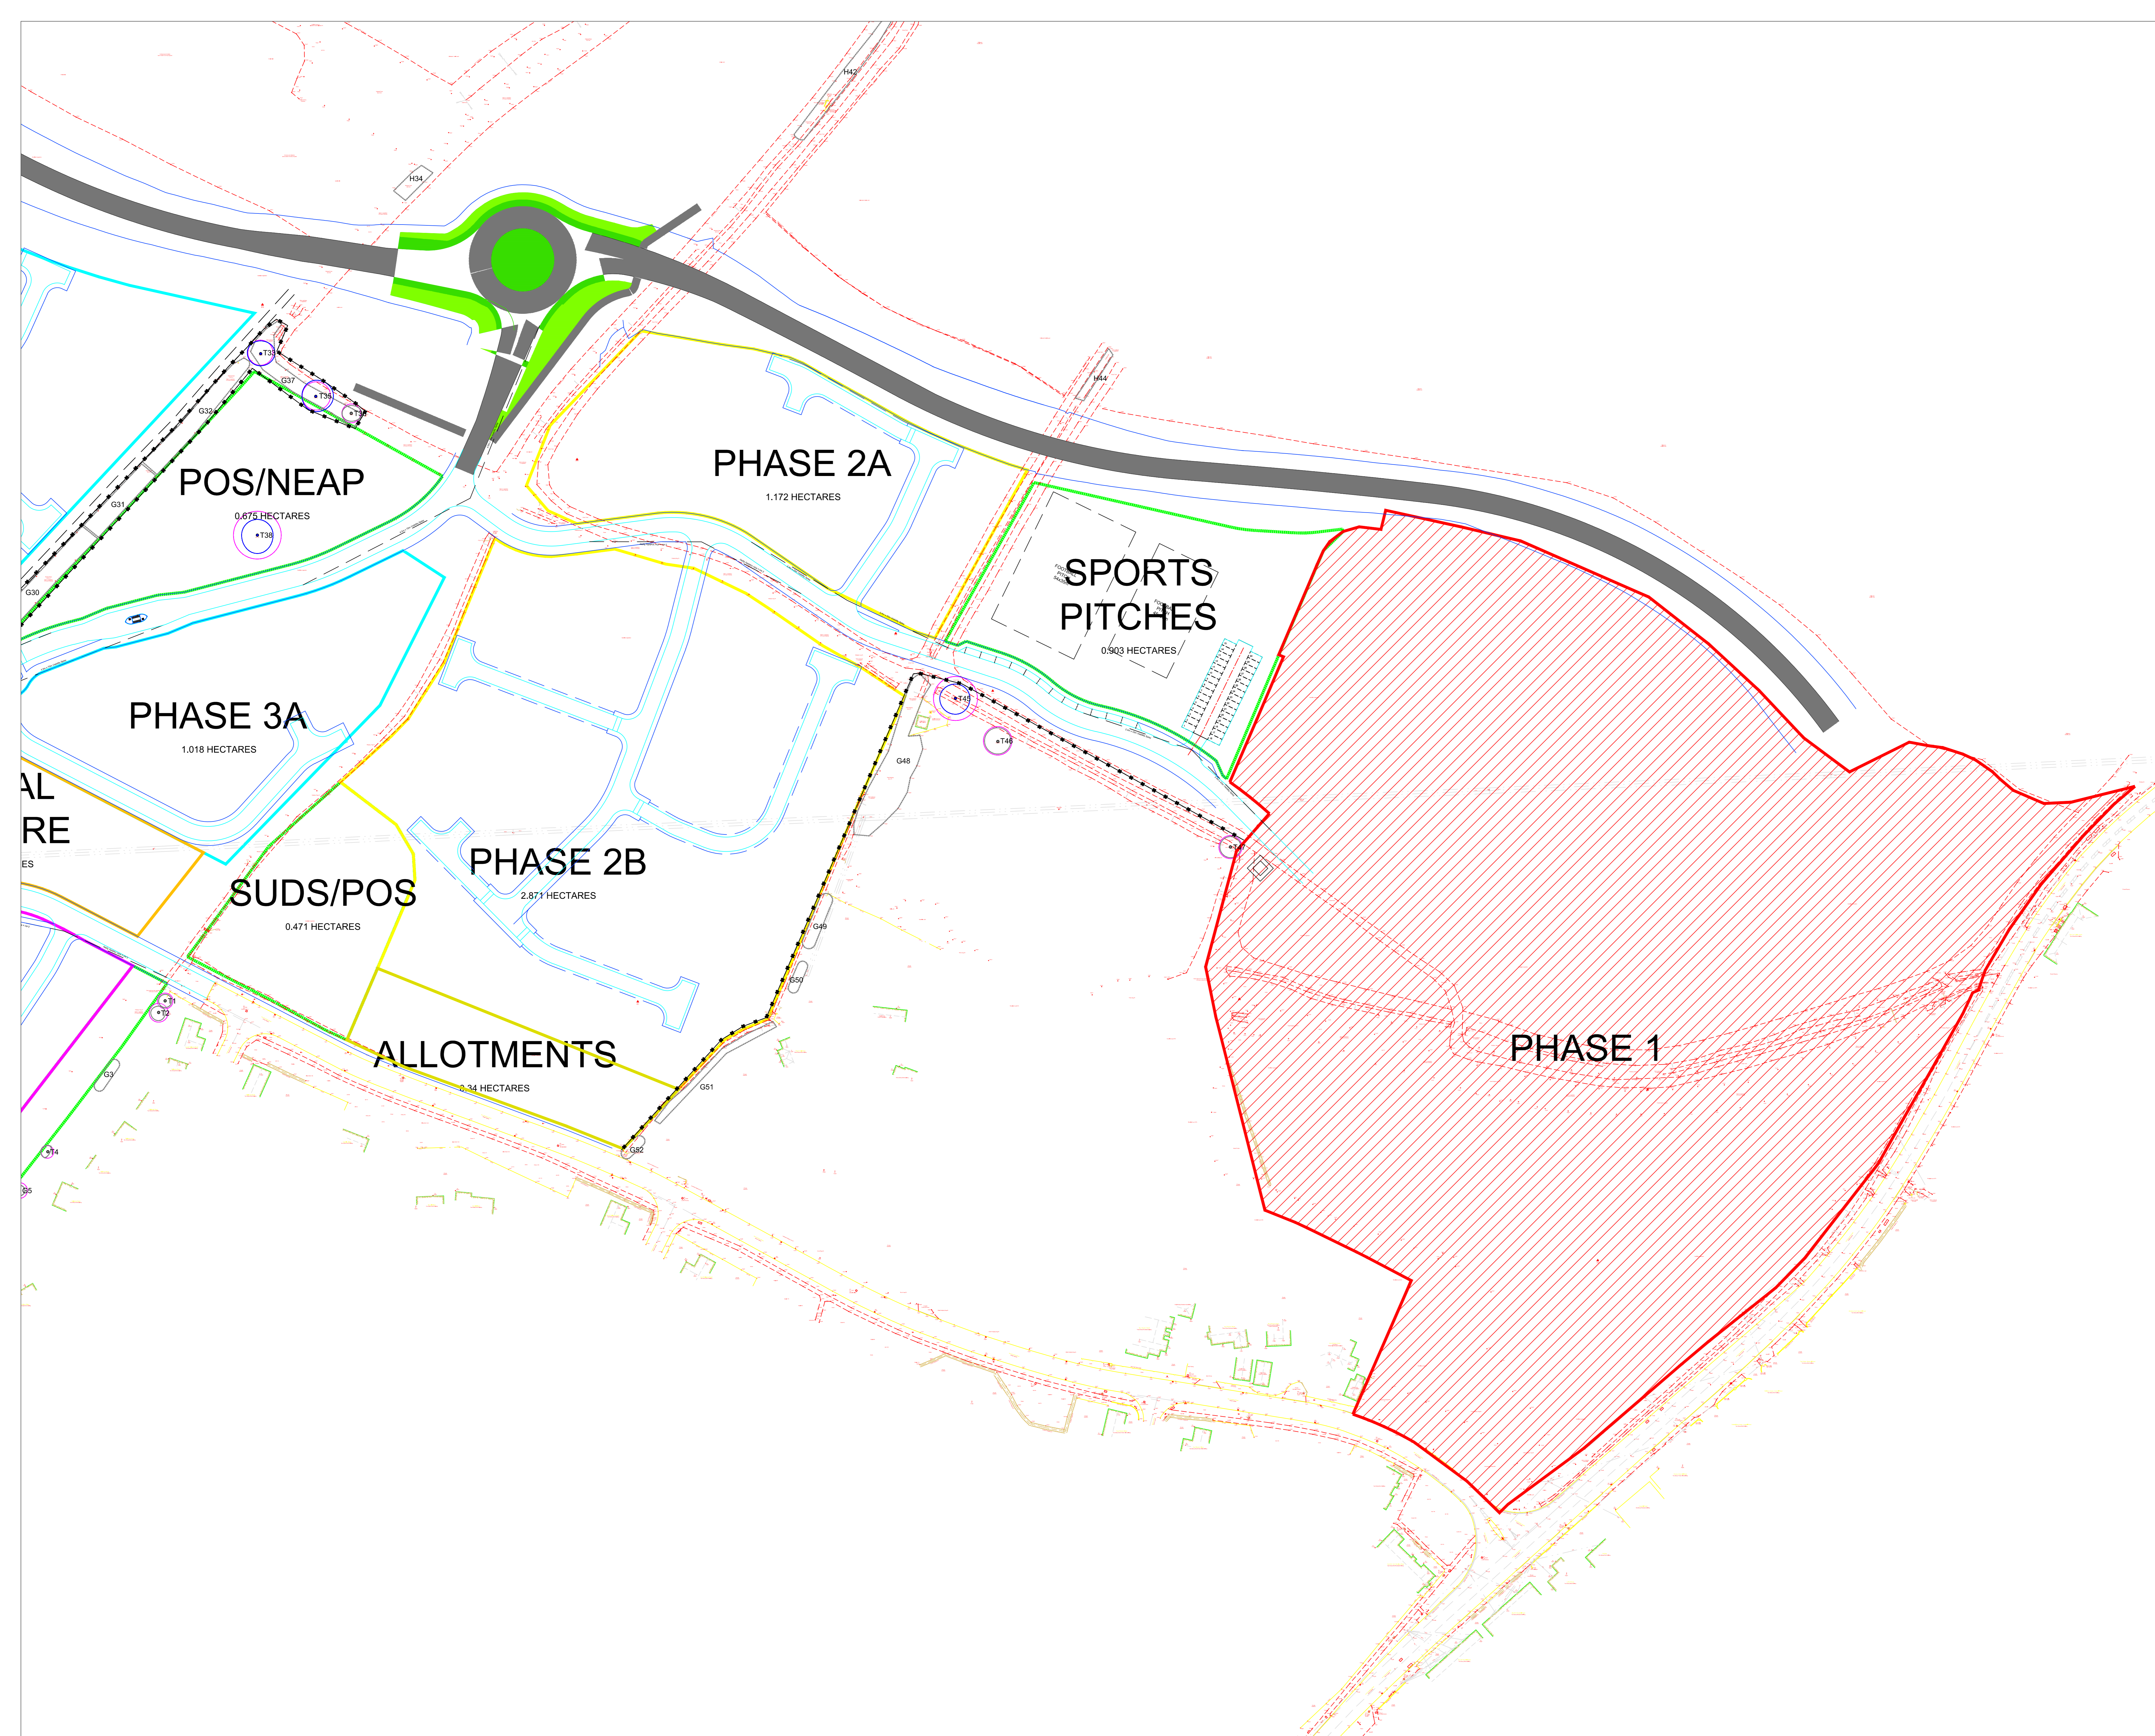DATE	SCALE	STATUS
15/08/2019	1:1000	REVISED
PROJECT TITLE		THE PROVISION OF A
SITE		PHASE 2A
PURPOSE OF DRAWING		
DRAWN	CHECKED	DATE
J.B.	J.B.	15/08/2019
		
LANDSCAPE ARCHITECTURE • ARBORICULTURE • ECOLOGY		