


Orientation of site has not been checked, design subject to check before installation

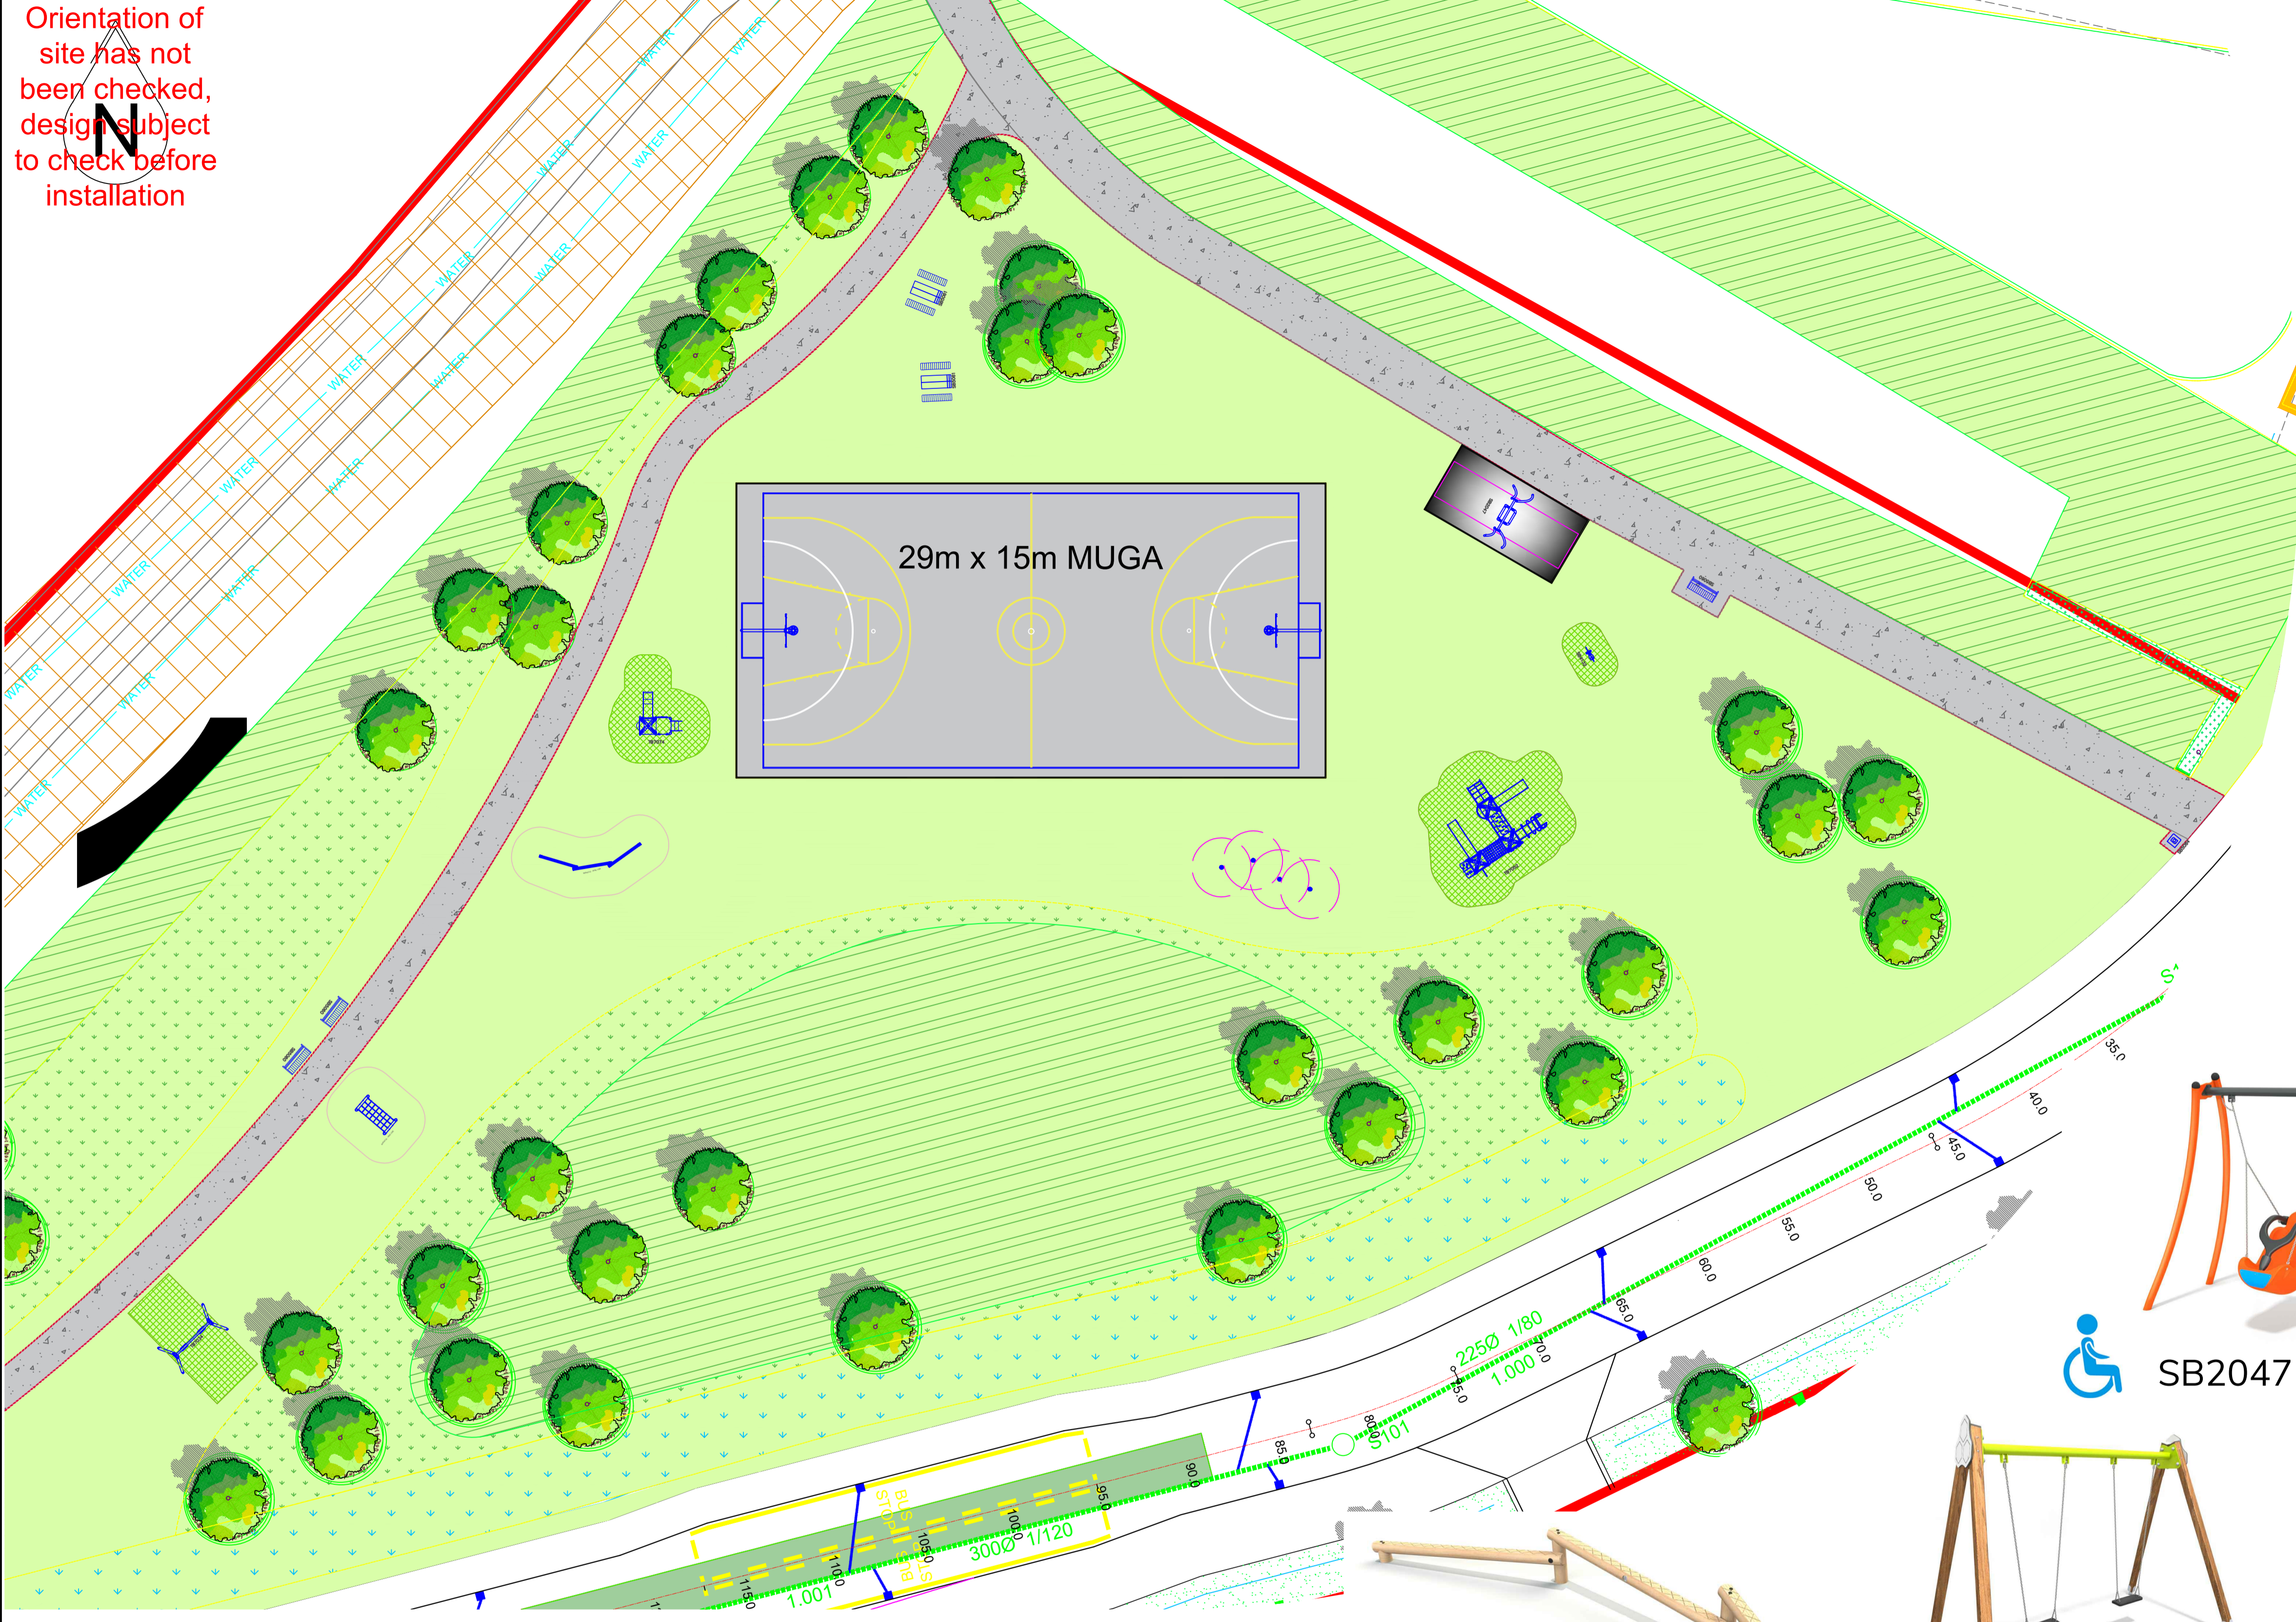

MUGA - (Indicative image only, see quote for full details)



SB5061



SB5084



SB5060



SB4132




SB2047




TB7034-J



TB7074

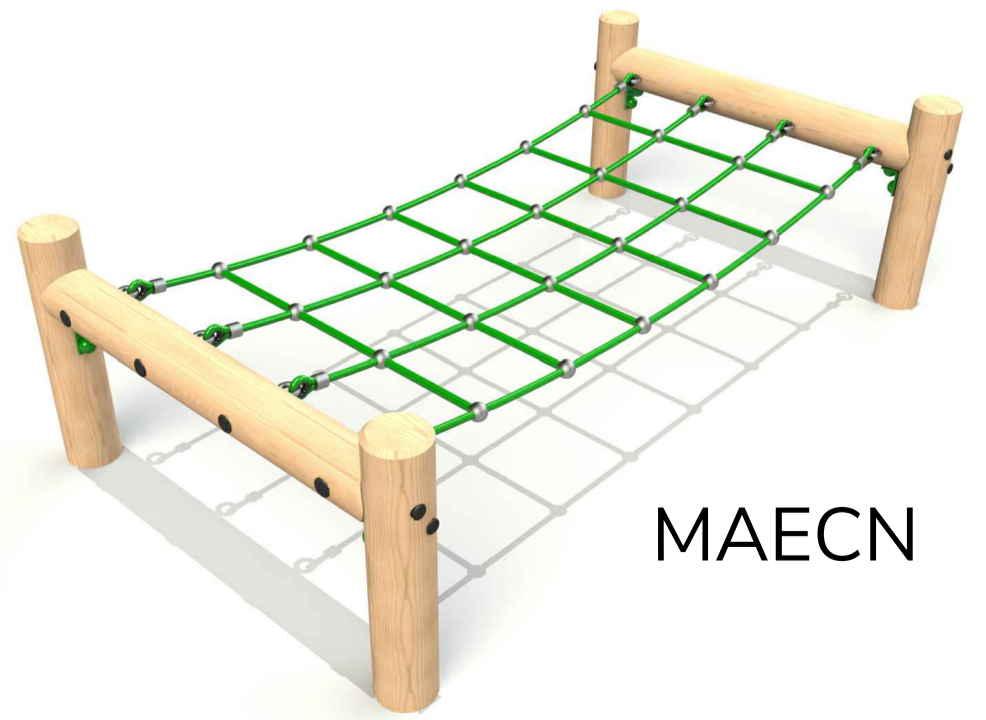

MAETBB

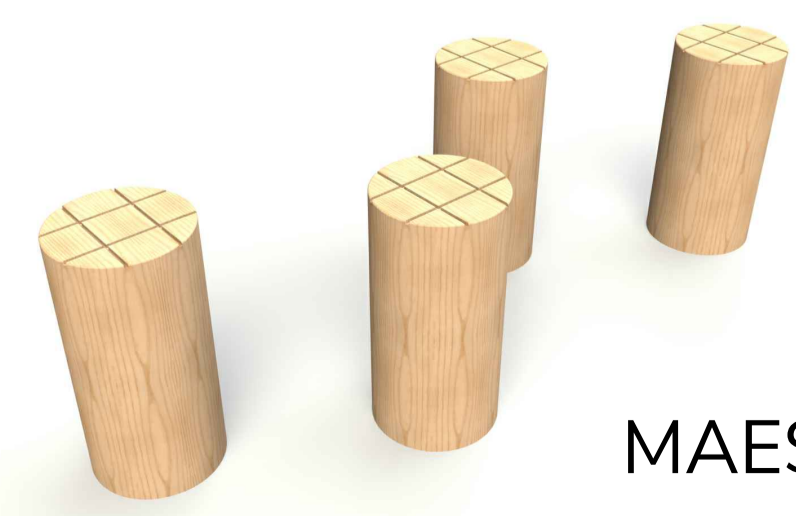

MAESL20



TB7052

Miracle Design & Play
 TEL: ++44 (0)1604 658240
 E-MAIL: sales@miracledandp.co.uk
 WEB: www.miracledesignandplay.co.uk

PROJECT TITLE: **Haverhill NEAP, Suffolk**
 SHEET TITLE: **Proposal**

- KEY:
- Surfacing:
- PCC Edging to perimeter of Surfacing
 - Wetpour Safety Surfacing
 - Grass Mounds by Others
 - Existing Grass
 - Macadam Surfacing
 - Macadam Surfacing by Others
 - Grass Mat Safer Surfacing (consistent GRASS TUBES 1.9M x 1M TO CHW 3.0M)
- Landscaping:
- Trees by Others
 - Planting by Others

Equipment Fall Zone (No safety surfacing required if located on well maintained turf and under 1.5m CFH)

REVISIONS		
Issue	Description	Date
B	Art seats replaced with SB5060 benches	01/07/21
A	Design amended as per latest JBA plan	29/06/21

DRAWN BY: **G. Medica**

REVISED BY:

CHECKED BY: **J.Gaskin**

SCALE: 1:200 @A1 ISSUE: **B**

DRAWING NO: **Q7677_B**

DATE: **22/06/21**

© 2021 MIRACLE DESIGN AND PLAY LTD, "ALL RIGHTS RESERVED, THIS DRAWING MAY NOT BE REPRODUCED, TRANSMITTED OR STORED IN WHOLE OR IN PART WITHOUT OUR WRITTEN CONSENT"

EXACT LOCATION OF EQUIPMENT TO BE AGREED ON SITE. ALL SURFACING TO BE FLAT AND LEVEL, ANY DISCREPANCIES IN LEVELS TO BE REPORTED TO MIRACLE DESIGN & PLAY IMMEDIATELY.