


FOR TENDER PURPOSES ONLY - SUBJECT TO DETAILED M&E & STRUCTURAL DESIGN BY OTHERS

	1800		Reid ADV 500 Davit Socket
2 off Ø100mm Non-Return Valves With Lever, Weight and Guard 1/2" BSP Tapping and 1/4 Turn Ball Valve for Pressure Gauge		2 off 250mm 2 off 350mn Square Square Boxouts* Boxouts*	
3 off Ø100mm Sluice Valves			
Ø100mm Bauer Overpumping Connection			
1/2" BSP Tapping and 1/4 Turn Ball Valve for Pressure Gauge		MSG Access Ladder c/w Retractable Hand Hold 2 off Ø150mm	
1 off 250mm Square Boxout 1 off Ø25mm Trace Wire Duct		Cable Ducts 1 off Ø100mm Cable Duct 2400	PUMP
Ø160mm Plain Ended Ductile Iron Pipe, To Rising Main	540 1000 Opening	1900	510 DATUM 900 Opening

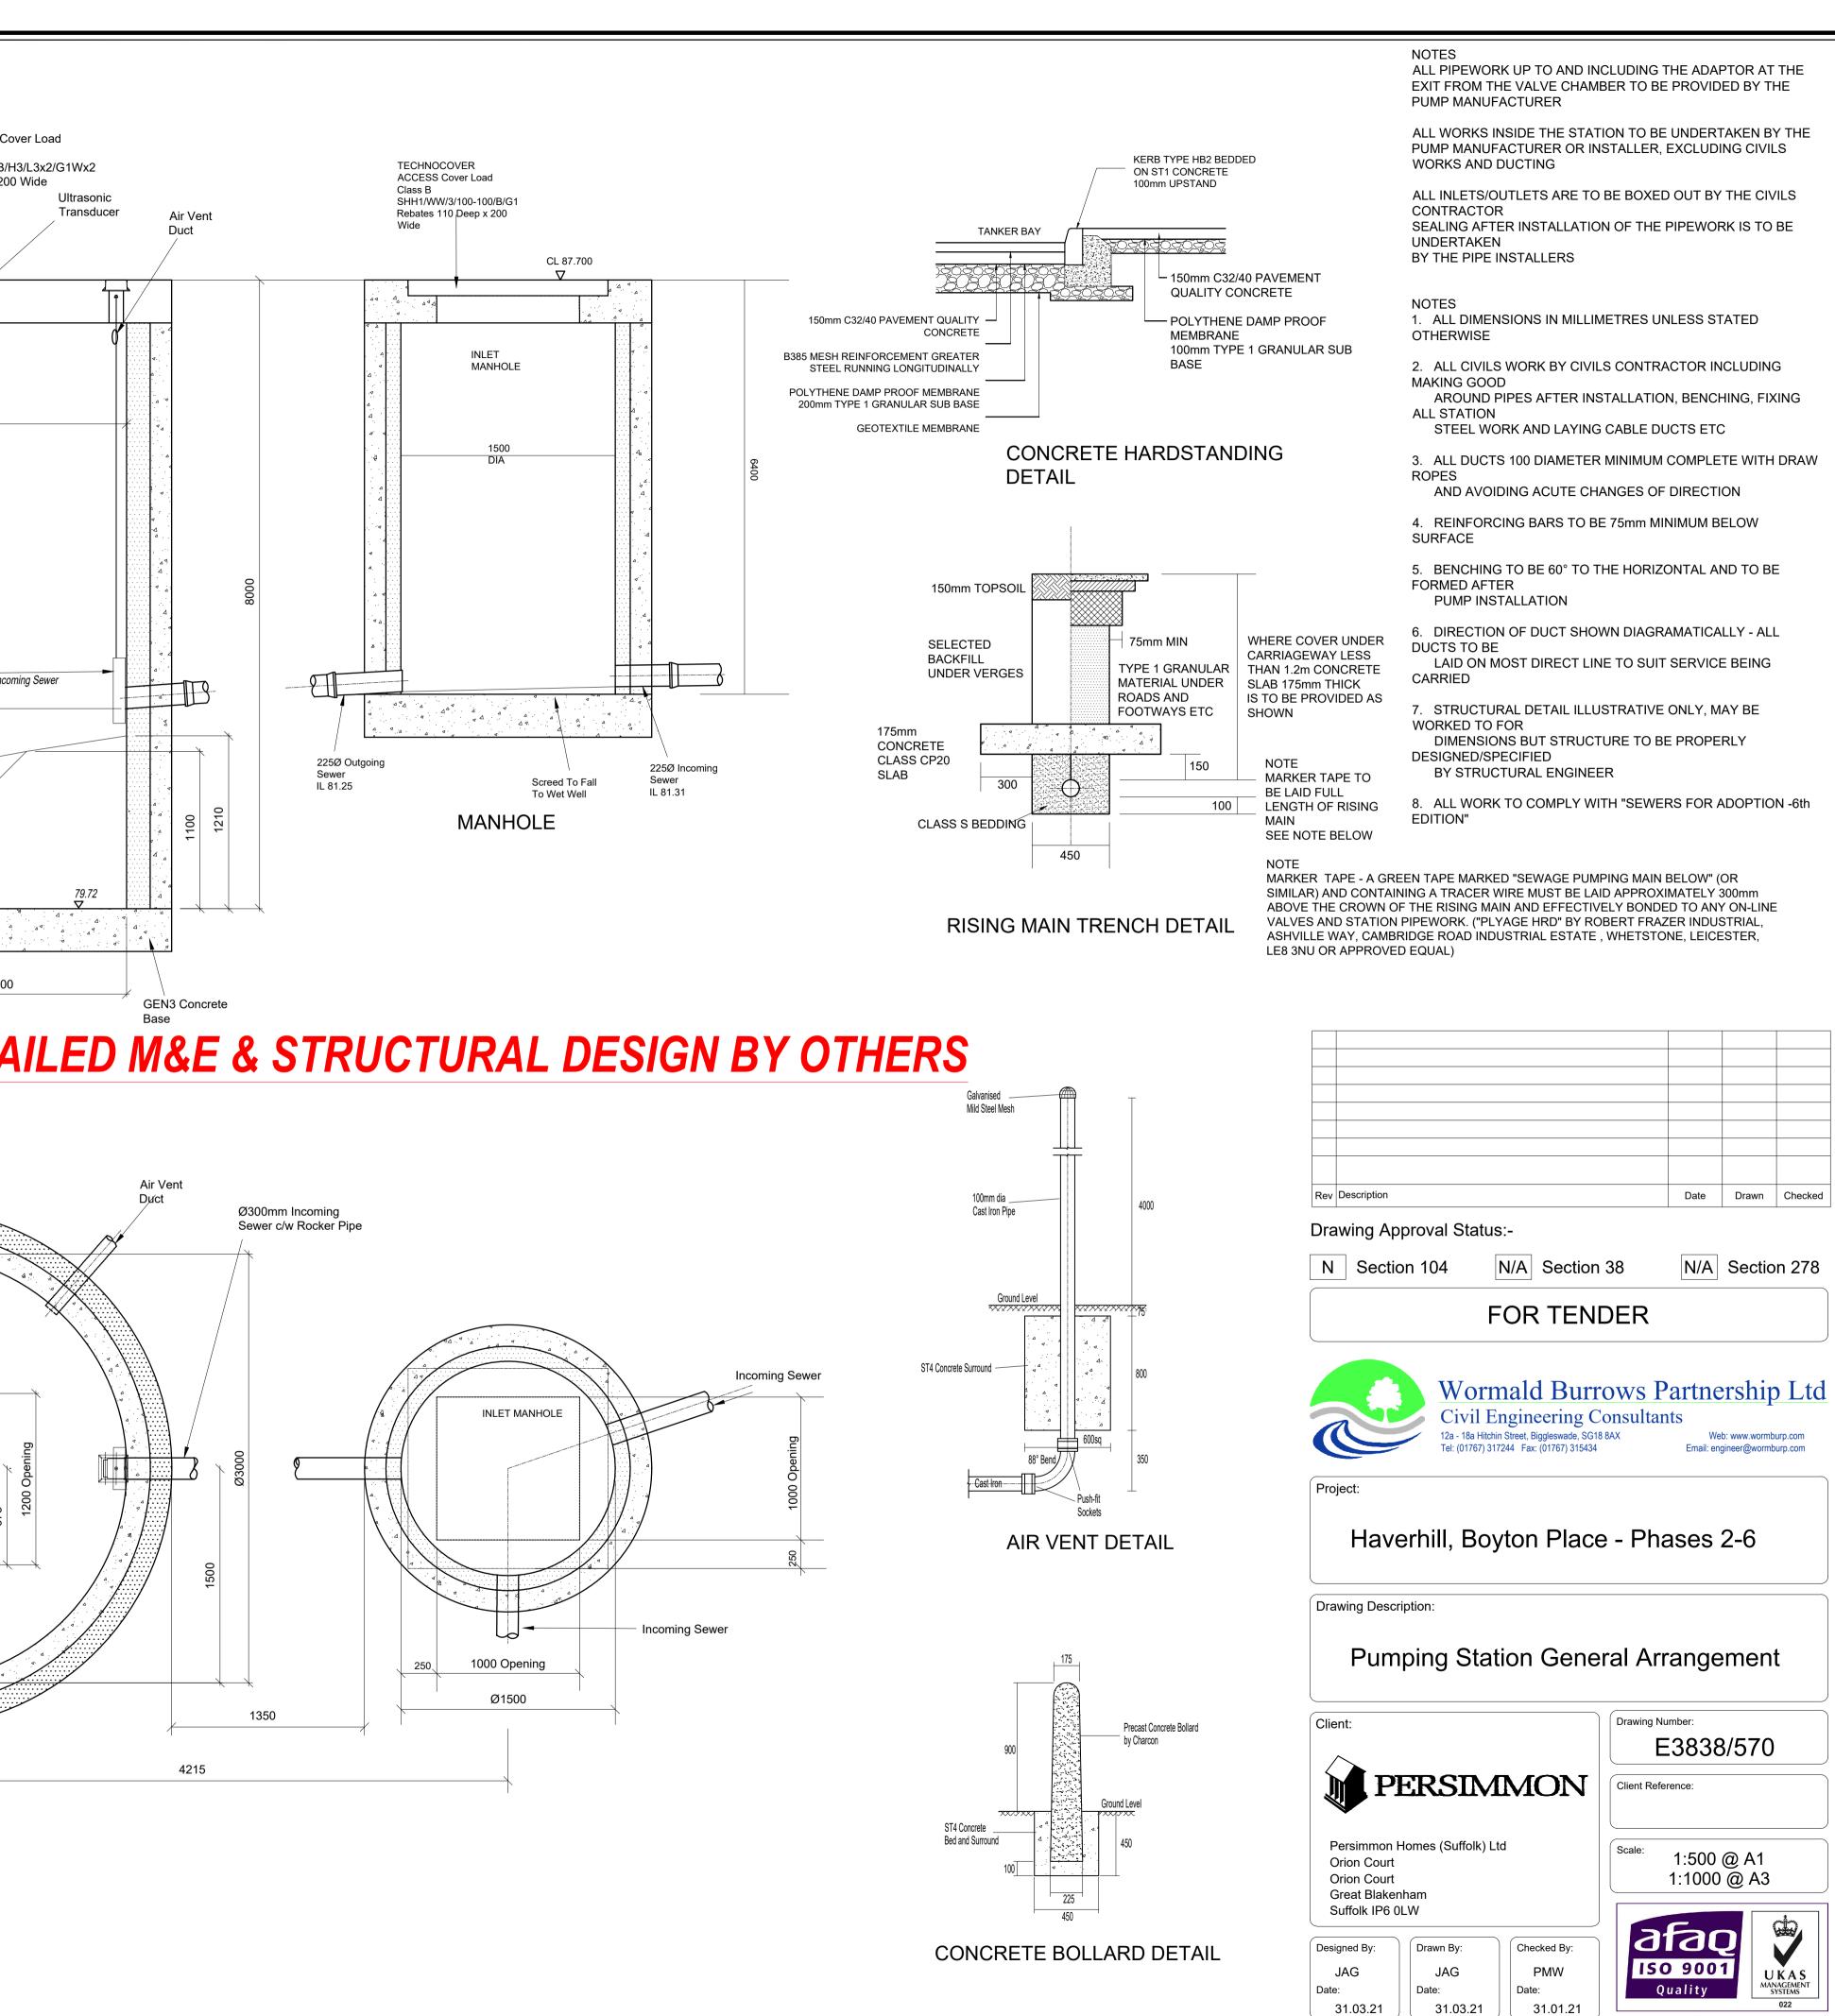

©This drawing is Copyright, Wormald Burrows Partnership Limited 2018.

Certified by Afnor UK