

Orientation of site has not been checked, design subject to check before installation



Miracle
Design & Play

TEL: ++44 (0)1604 658240
E-MAIL: sales@miracledandp.co.uk
WEB: www.miracledesignandplay.co.uk

PROJECT TITLE:
Haverhill LEAP & Trim Trail

SHEET TITLE: **NEAP**

KEY:
Fencing:

Surfacing:

Landscaping:

Equipment Fall Zone (No safety surfacing required if located on well maintained turf and under 1.5m CFH)

REVISIONS

Issue	Description	Date
B	Design revised to suit new layout	17/03/22
A	Design revised as per JBA comments	09/07/21

DRAWN BY: **M.Wilson**

REVISED BY: **J.Gaskin**



CHECKED BY: **G. Medica**

SCALE: 1:200 @A1 ISSUE: **B**

DRAWING NO: **Q7693_B**

DATE: **08/07/21**

© 2021 MIRACLE DESIGN AND PLAY LTD, "ALL RIGHTS RESERVED, THIS DRAWING MAY NOT BE REPRODUCED, TRANSMITTED OR STORED IN WHOLE OR IN PART WITHOUT OUR WRITTEN CONSENT"

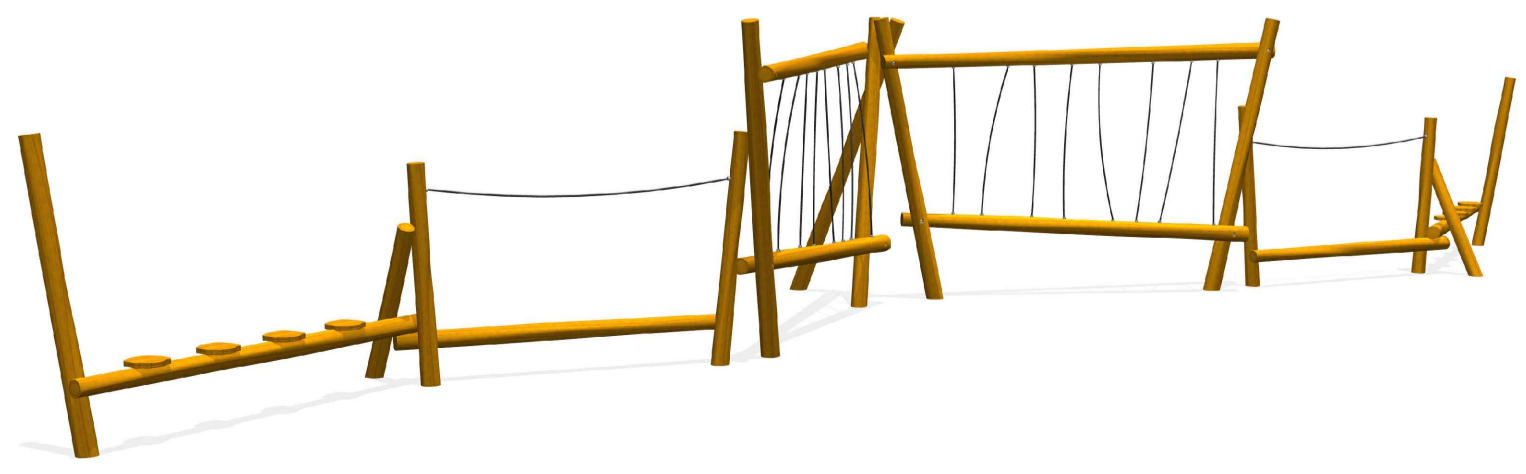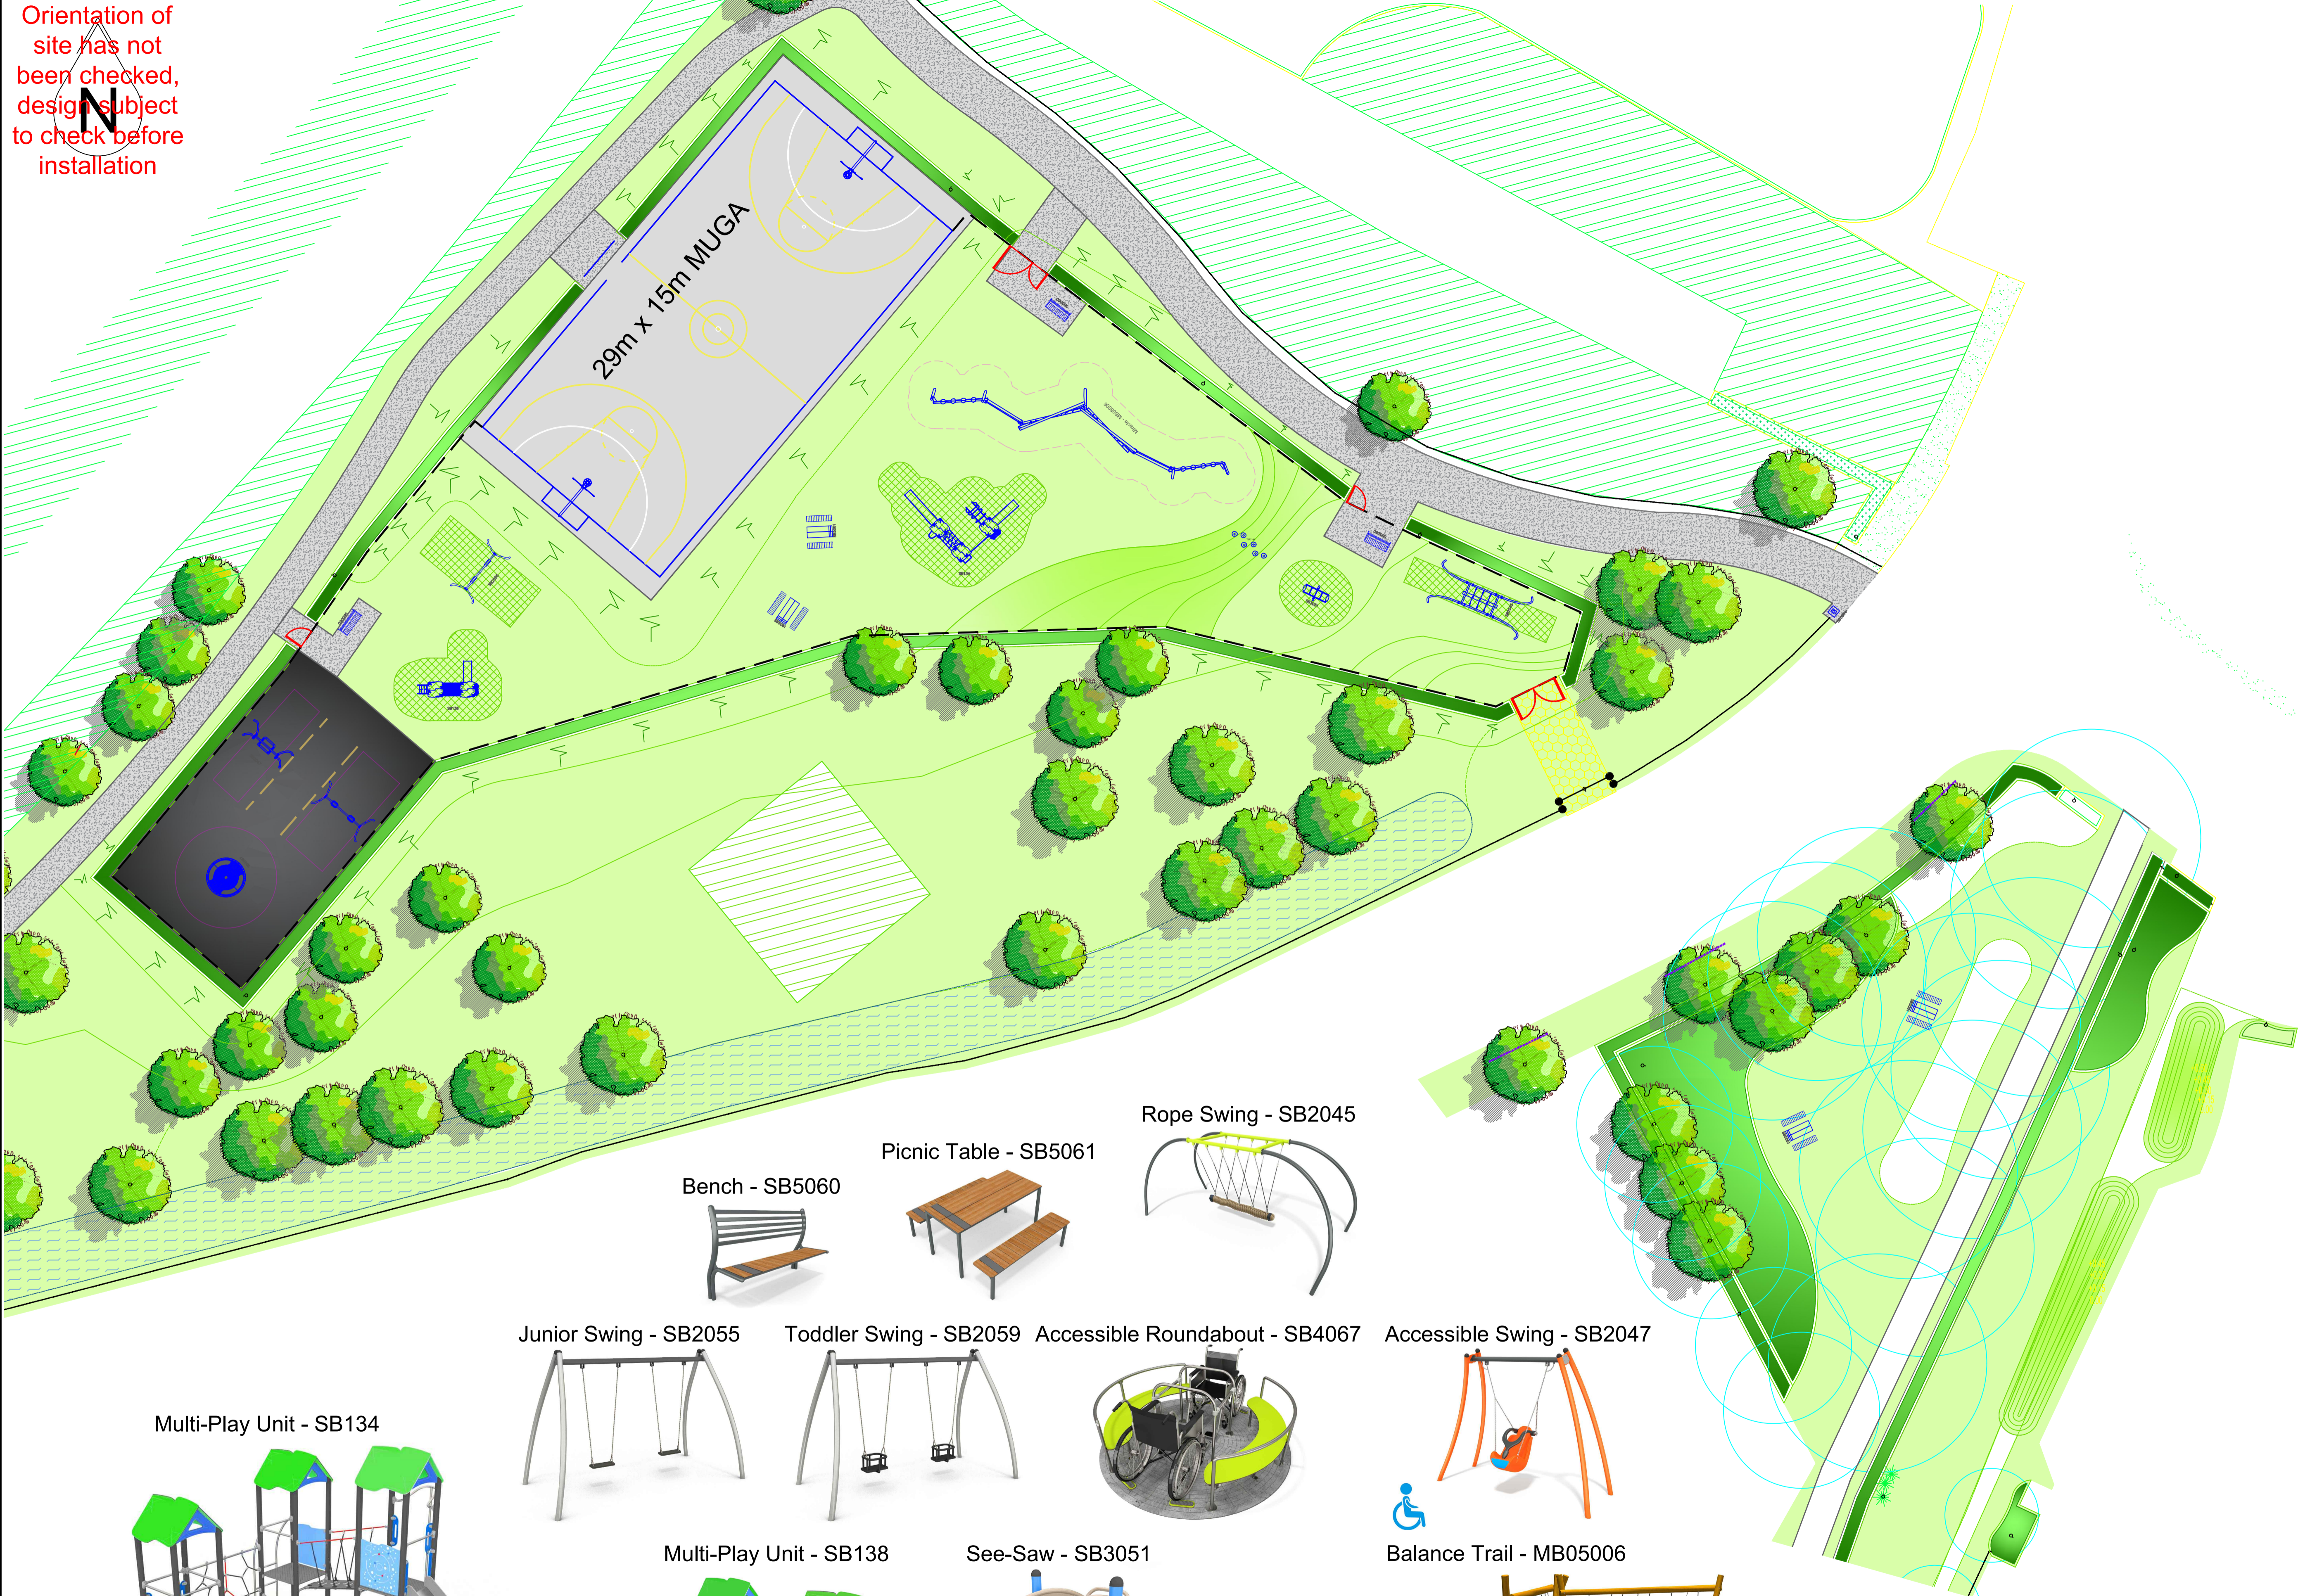

EXACT LOCATION OF EQUIPMENT TO BE AGREED ON SITE. ALL SURFACING TO BE FLAT AND LEVEL, ANY DISCREPANCIES IN LEVELS TO BE REPORTED TO MIRACLE DESIGN & PLAY IMMEDIATELY.