


POS/NEAP

PHASE 3A

PHASE 3B
DEVELOPMENT

DEVELOPMENT
PHASE 2A

INFRASTRUCTURE ROAD

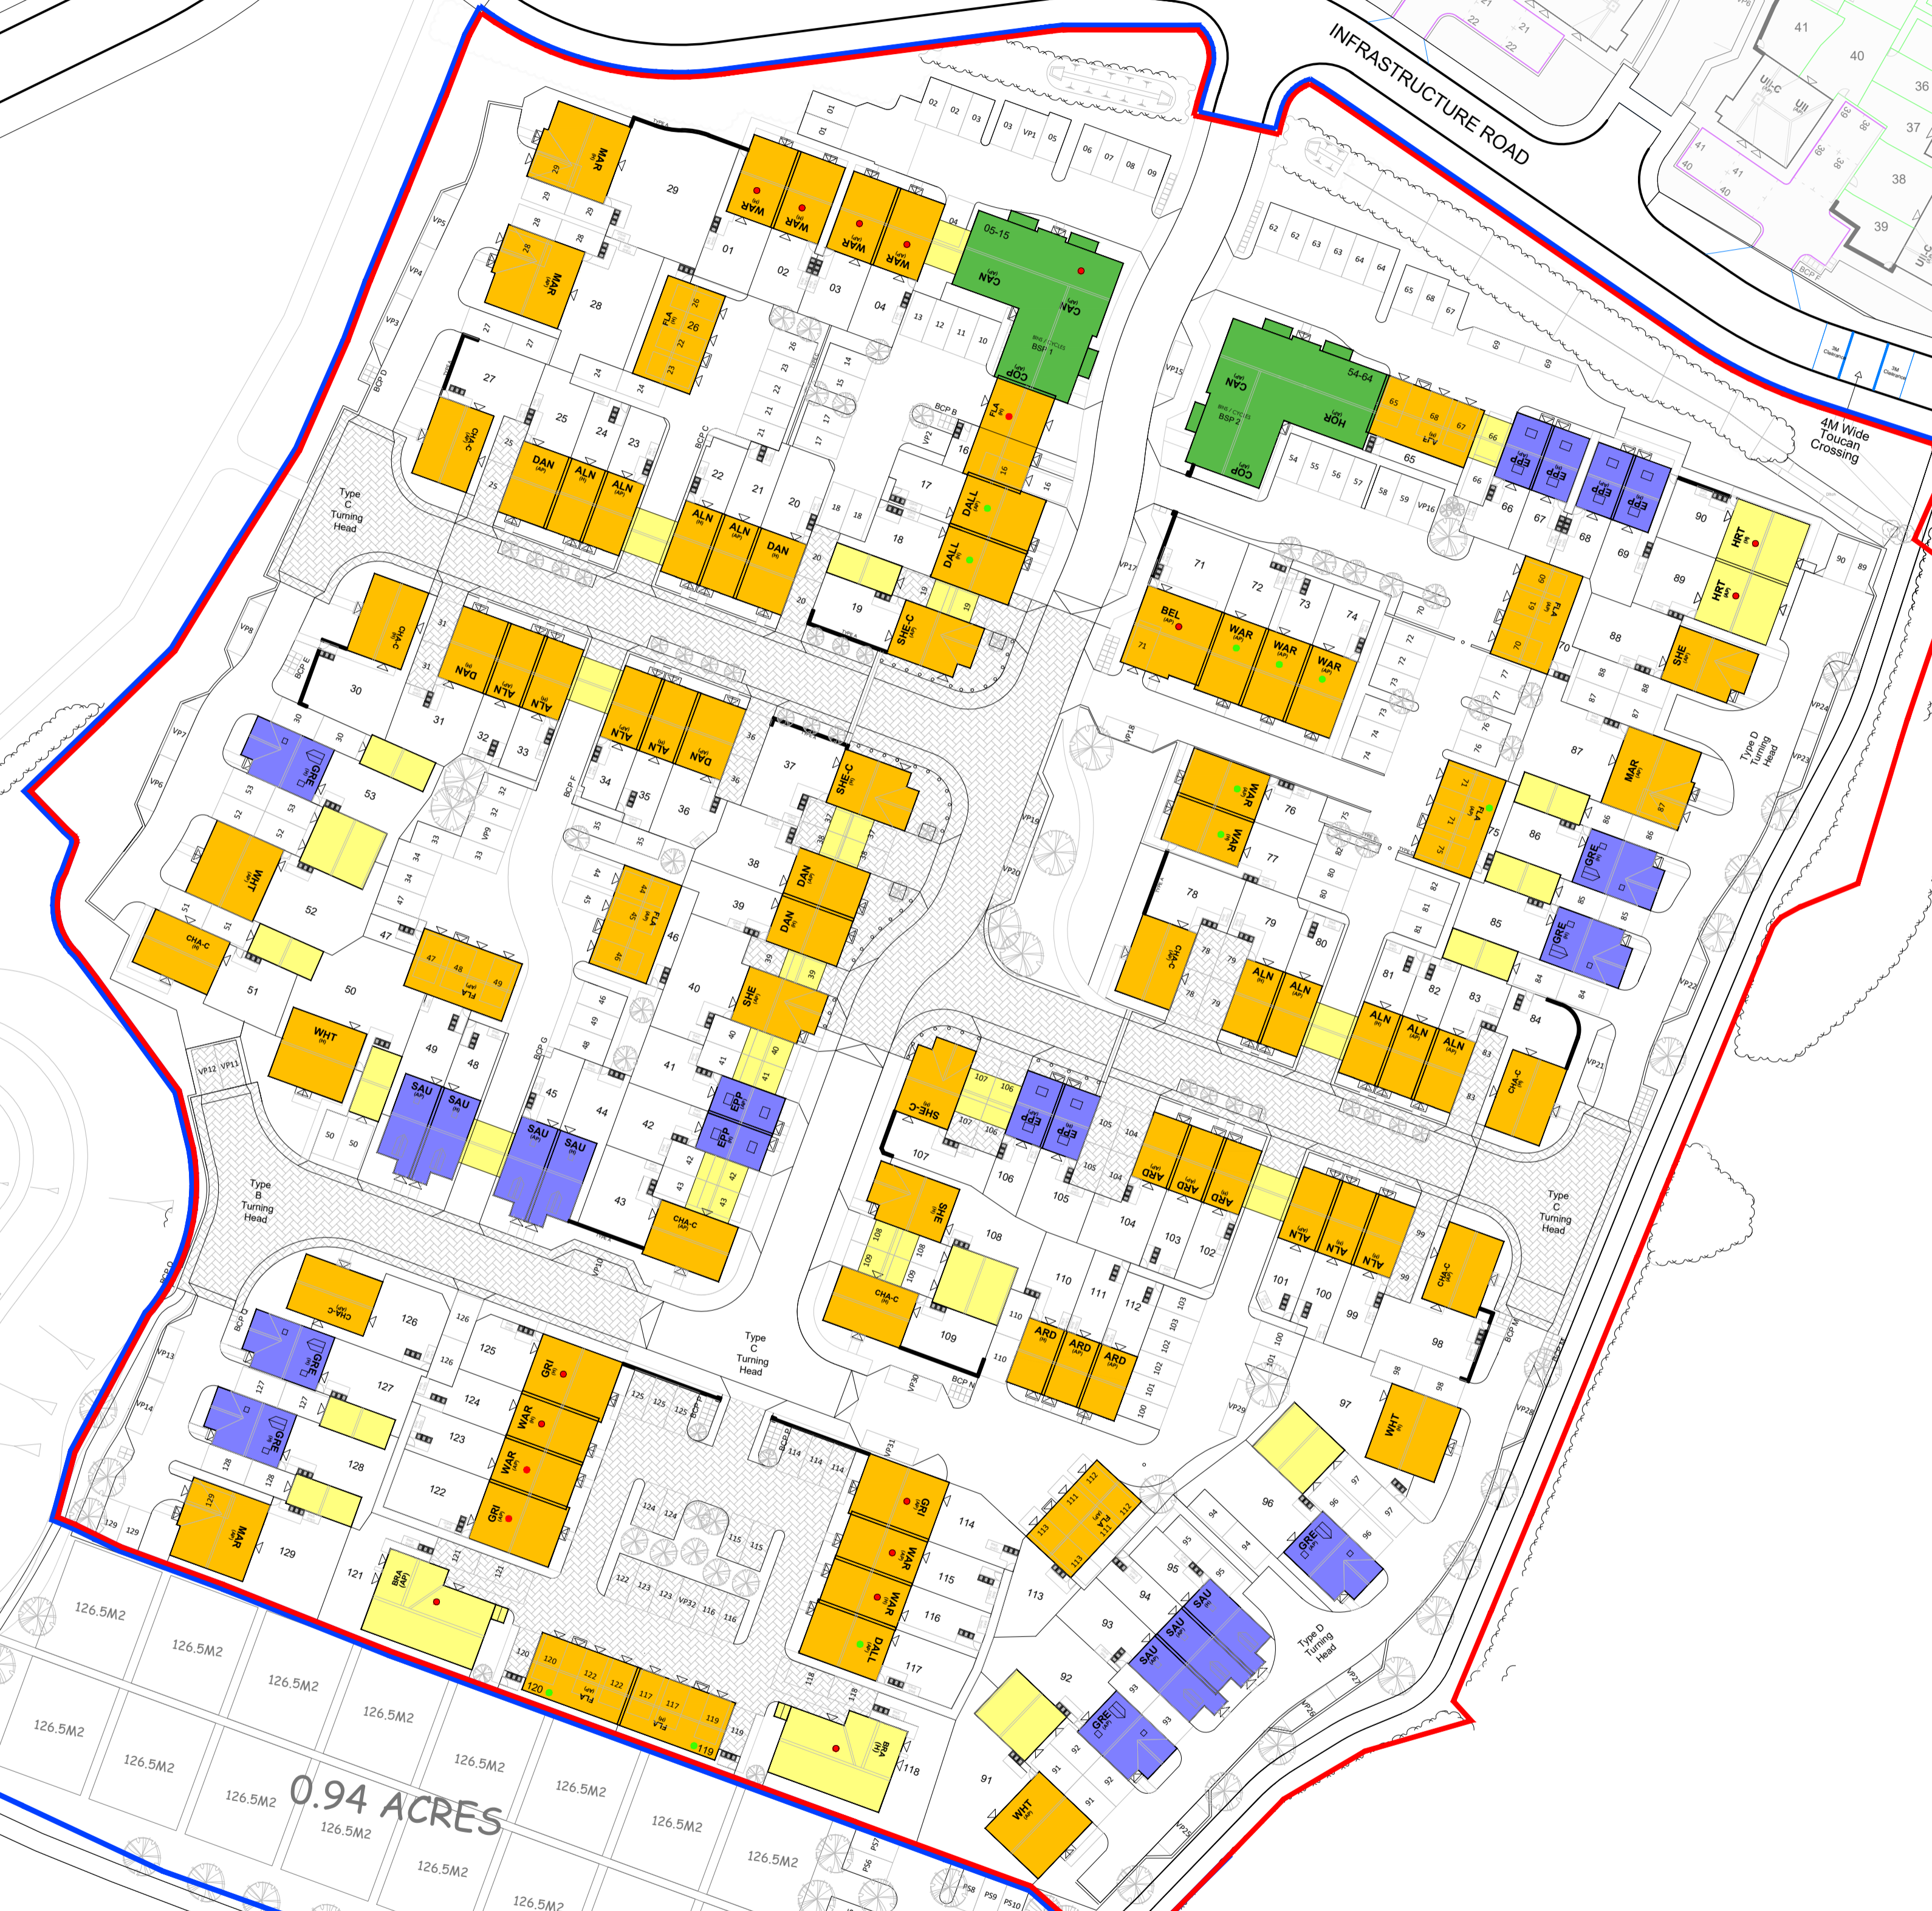

Key:

- 1 Storey
- 2 Storey
- 2.5 Storey
- 3.5 Storey



No.	Date	Amendment	Initials	No.	Date	Amendment	Initials
-----	------	-----------	----------	-----	------	-----------	----------

Client : Persimmon Homes

Project : Haverhill Phase 2B

Drawing : Massing Plan

Scale : 1:500 @ A1

Status : Planning

Date : Jan 2021

Dwg No : 20-3072-003

Rev:

P0

GRAFIK

Grafik Architecture
Station Court
Radford Way
Billerica
Essex CM12 0DZ
T +44 (0)1277 658 233
www.grafikuk.com

© THIS DRAWING IS THE COPYRIGHT OF GRAFIK ARCHITECTURE. It shall not be in any way used or reproduced without their prior written consent. All dimensions are to be checked on site or in the workshop prior to commencing any work. Work only to figured dimensions. Any discrepancies are to be reported to the Architect.