

# POS/NEAP

# PHASE 3A

PHASE 3B  
DEVELOPMENT


# CAL NTRE

# SUDS/POS

# PHASE 2B

# ALLOTMENTS

Note & Key

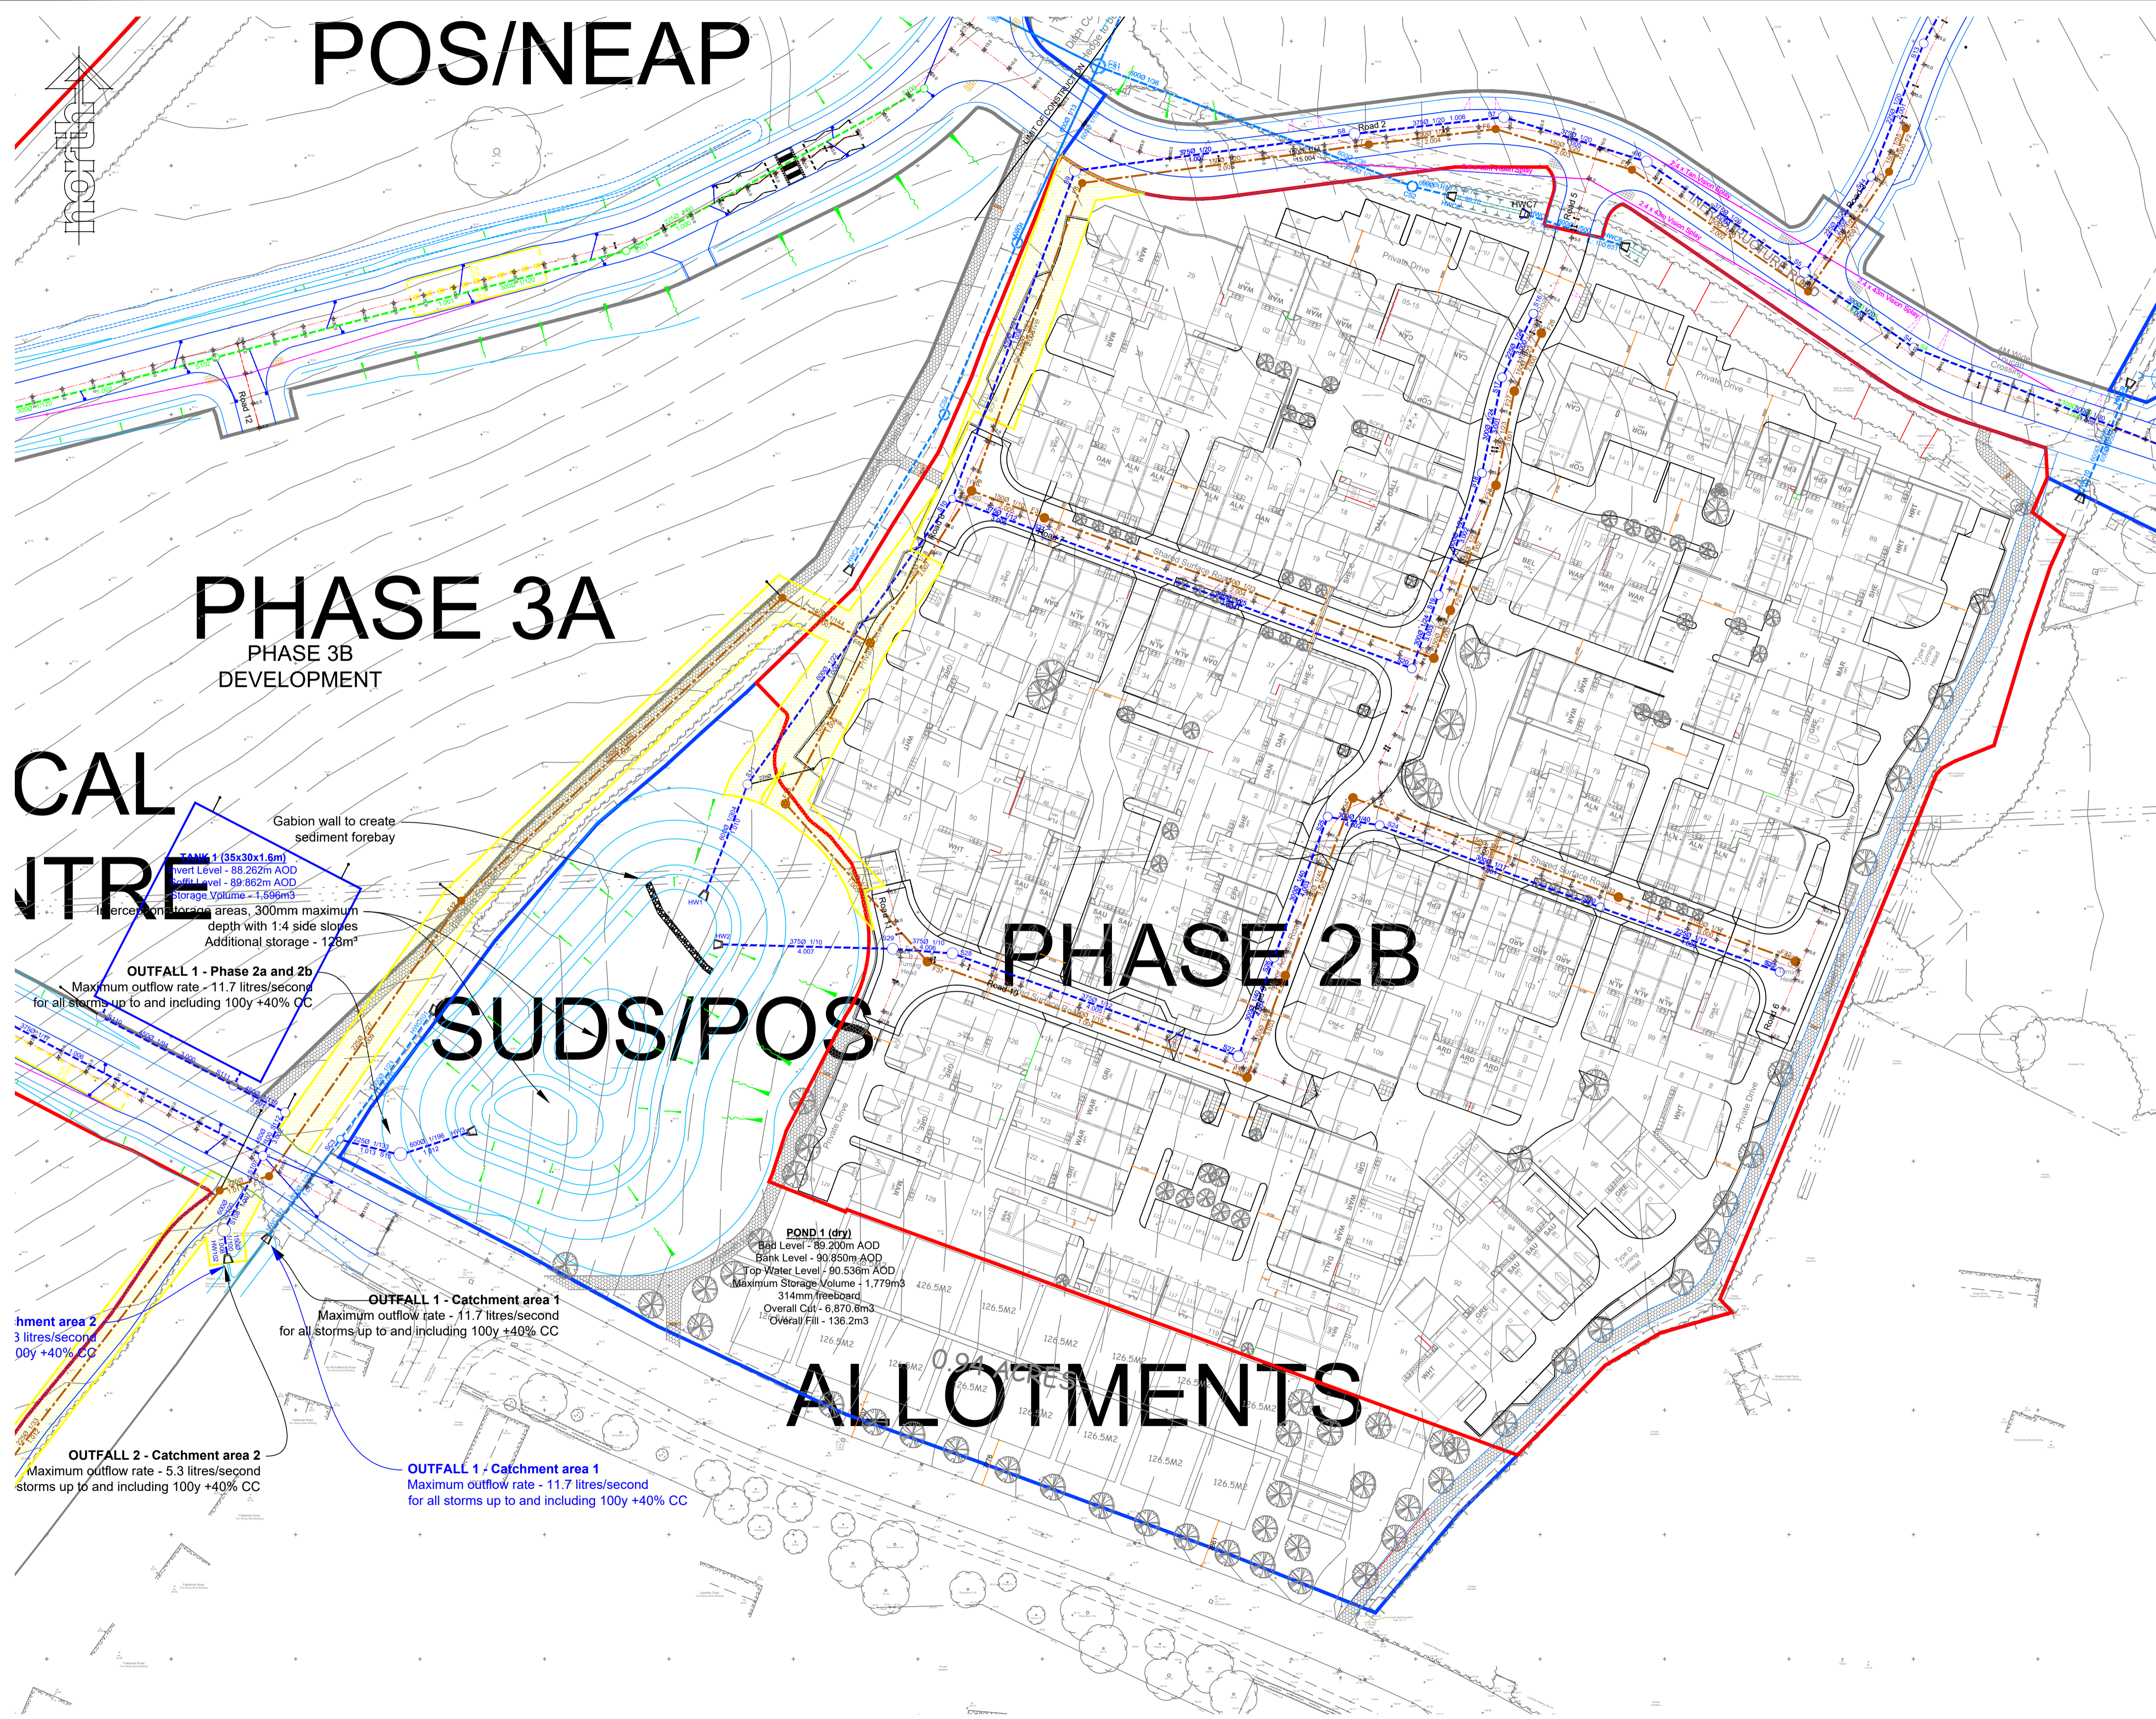

Rev	Description	By	Date

**PERSIMMON**  
 Persimmon Homes Ltd.  
 Persimmon House  
 Orion Court, Orion Avenue  
 Great Blakenham  
 Suffolk IP6 0LW  
 Tel 01473 927400

Site Name:  
**Boyton Place Ph2b  
 Haverhill  
 Suffolk**

Drawing:  
**Adoptable Drainage  
 Easements Plan**

Scale@A1: 1:500	Date: 14.05.21
Drawn By: SB	Checked By:
Drawing No: 045-E-SK100	Rev: /