


DO NOT SCALE FROM THIS DRAWING
ALL DIMENSIONS TO BE CONFIRMED ON SITE BY THE CONTRACTOR PRIOR TO CONSTRUCTION

HEALTH AND SAFETY INFORMATION

REF CONSTRUCTION RISKS

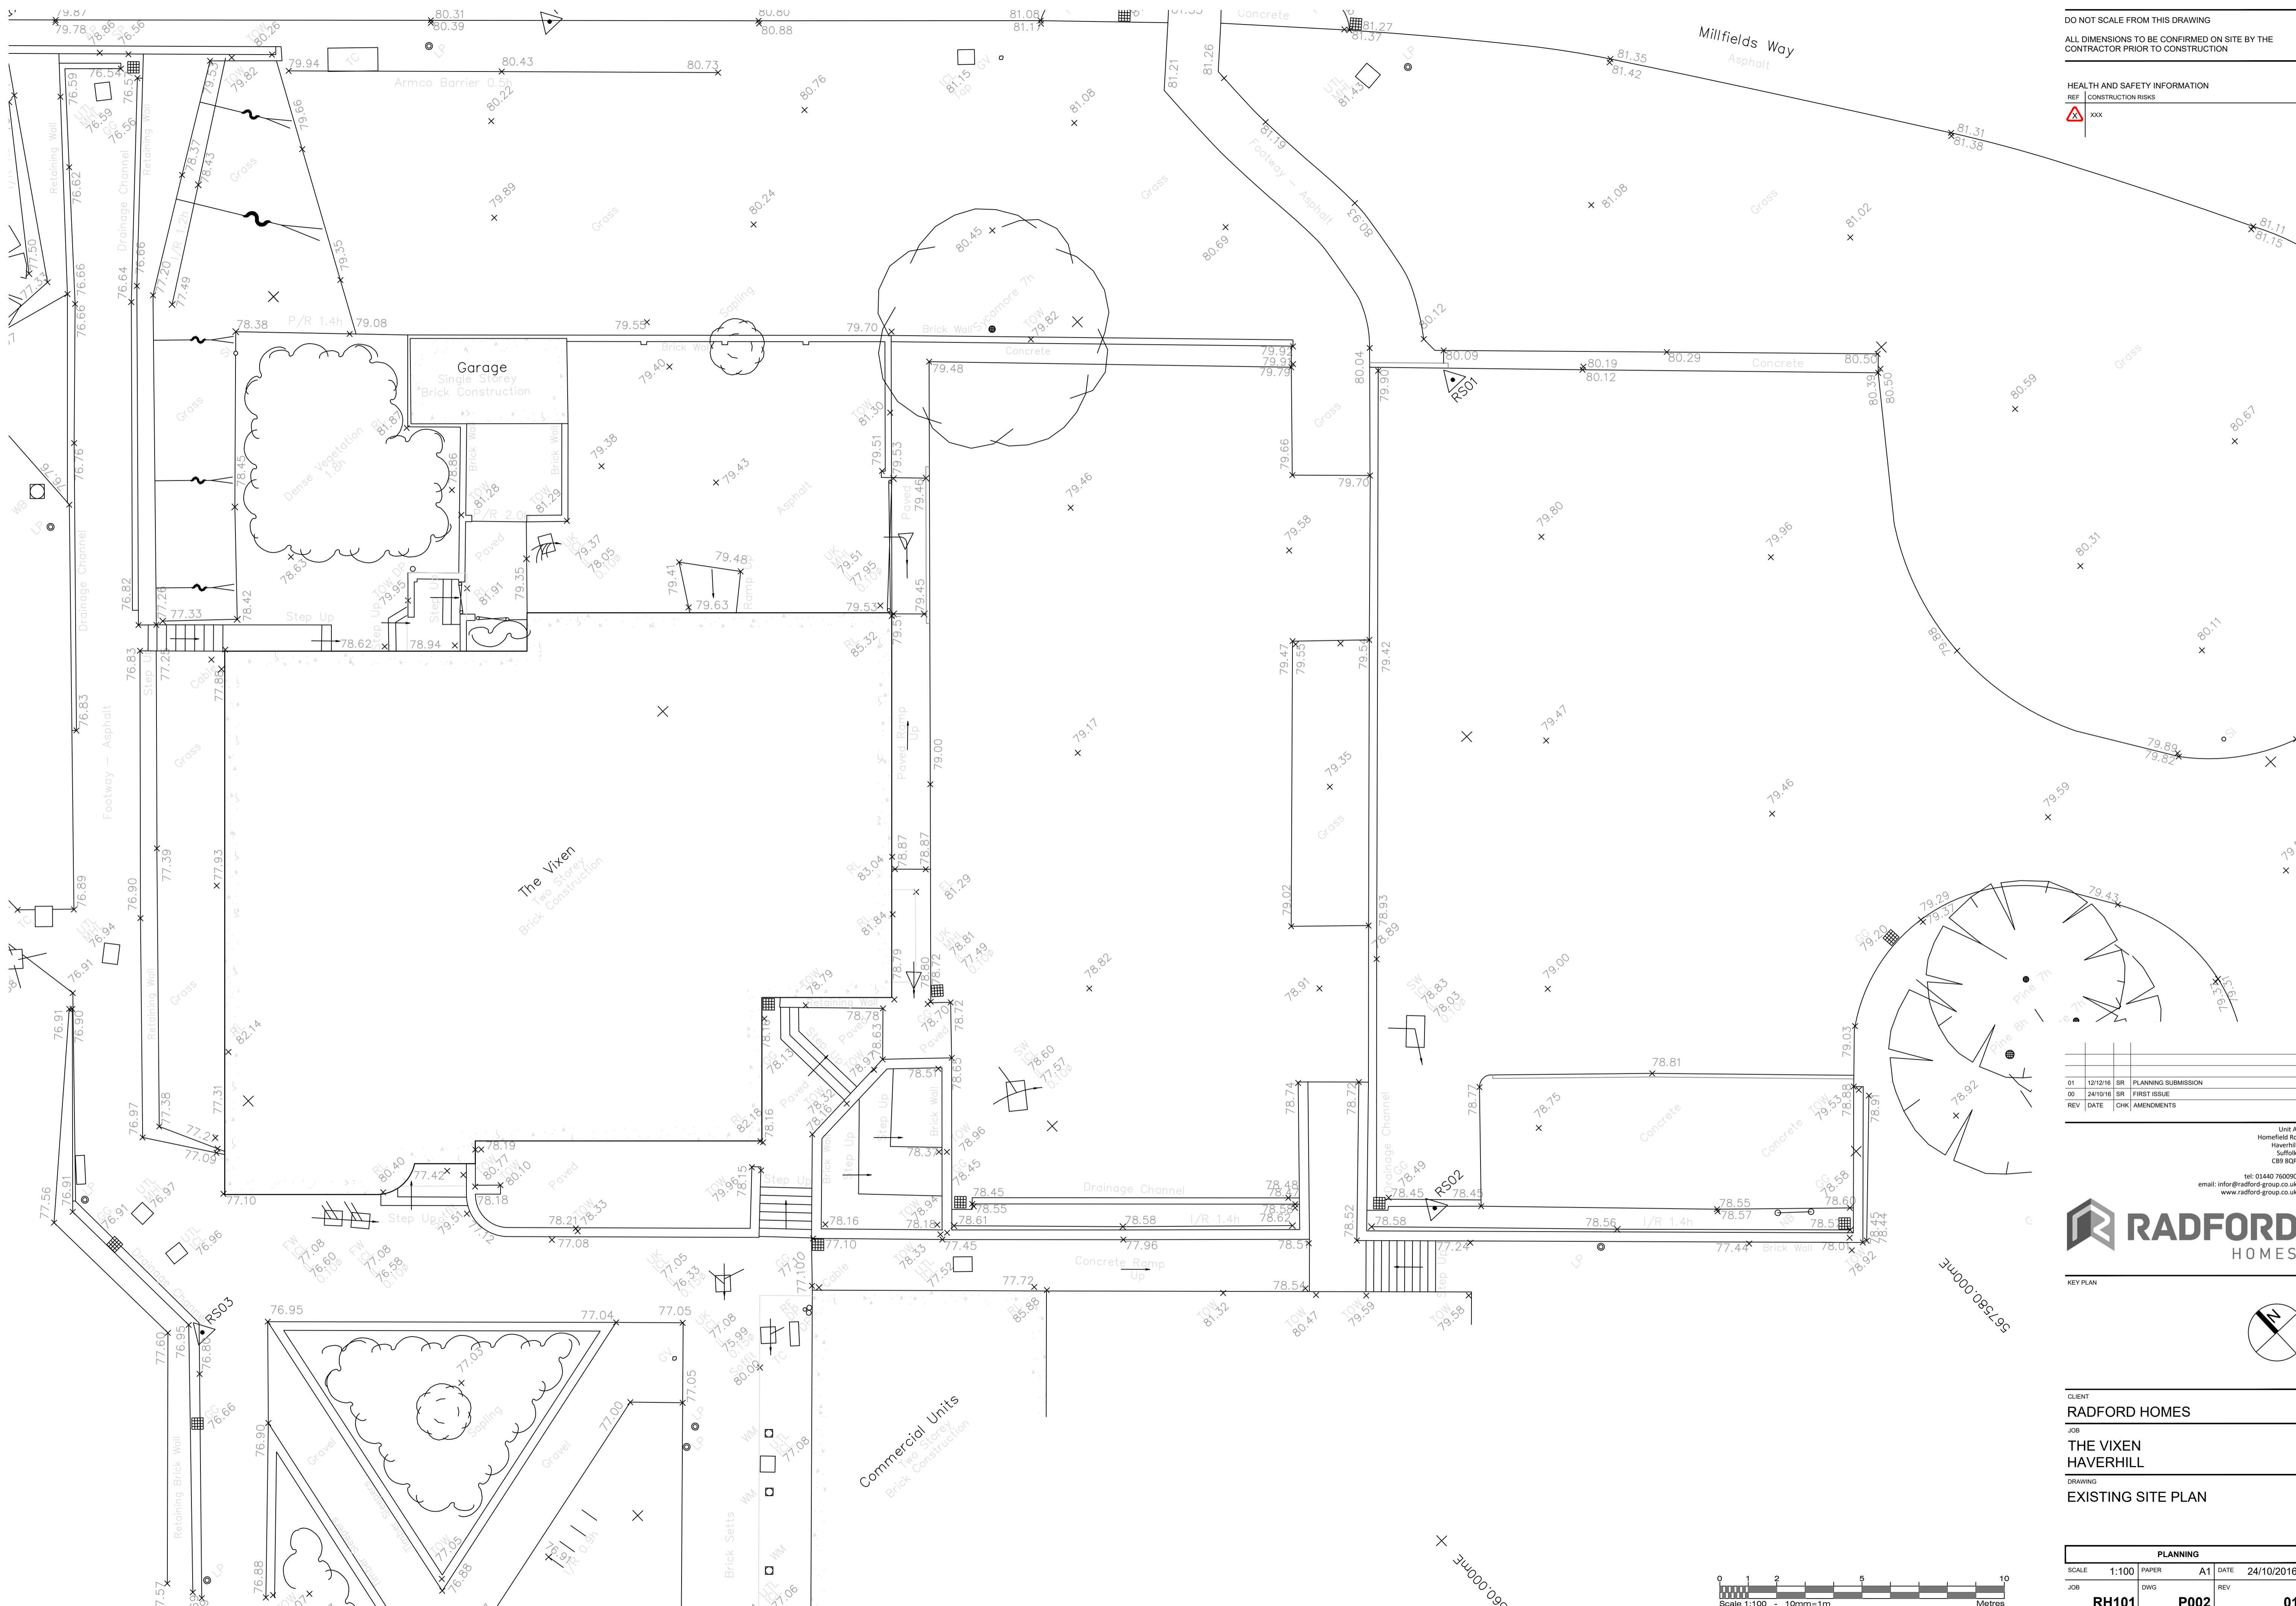

| REV | DATE | CHK | AMENDMENTS |
|-----|----------|-----|---------------------|
| 01 | 12/12/16 | SR | PLANNING SUBMISSION |
| 00 | 24/10/16 | SR | FIRST ISSUE |

UNIT A
Homefield Rd
Haverhill
Suffolk
CB9 8QP

tel: 01440 760090
email: info@radford-group.co.uk
www.radford-group.co.uk




KEY PLAN



CLIENT
RADFORD HOMES

JOB
**THE VIXEN
HAVERHILL**

DRAWING
EXISTING SITE PLAN

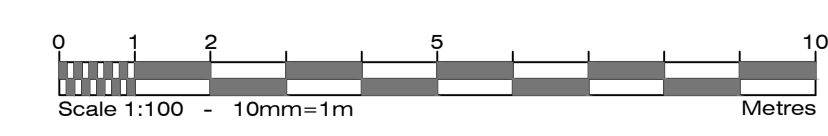

| PLANNING | | | |
|--------------|-------------|-------|-----------|
| SCALE | 1:100 | PAPER | A1 |
| DATE | 24/10/2016 | | |
| JOB | DWG | REV | |
| RH101 | P002 | | 01 |