
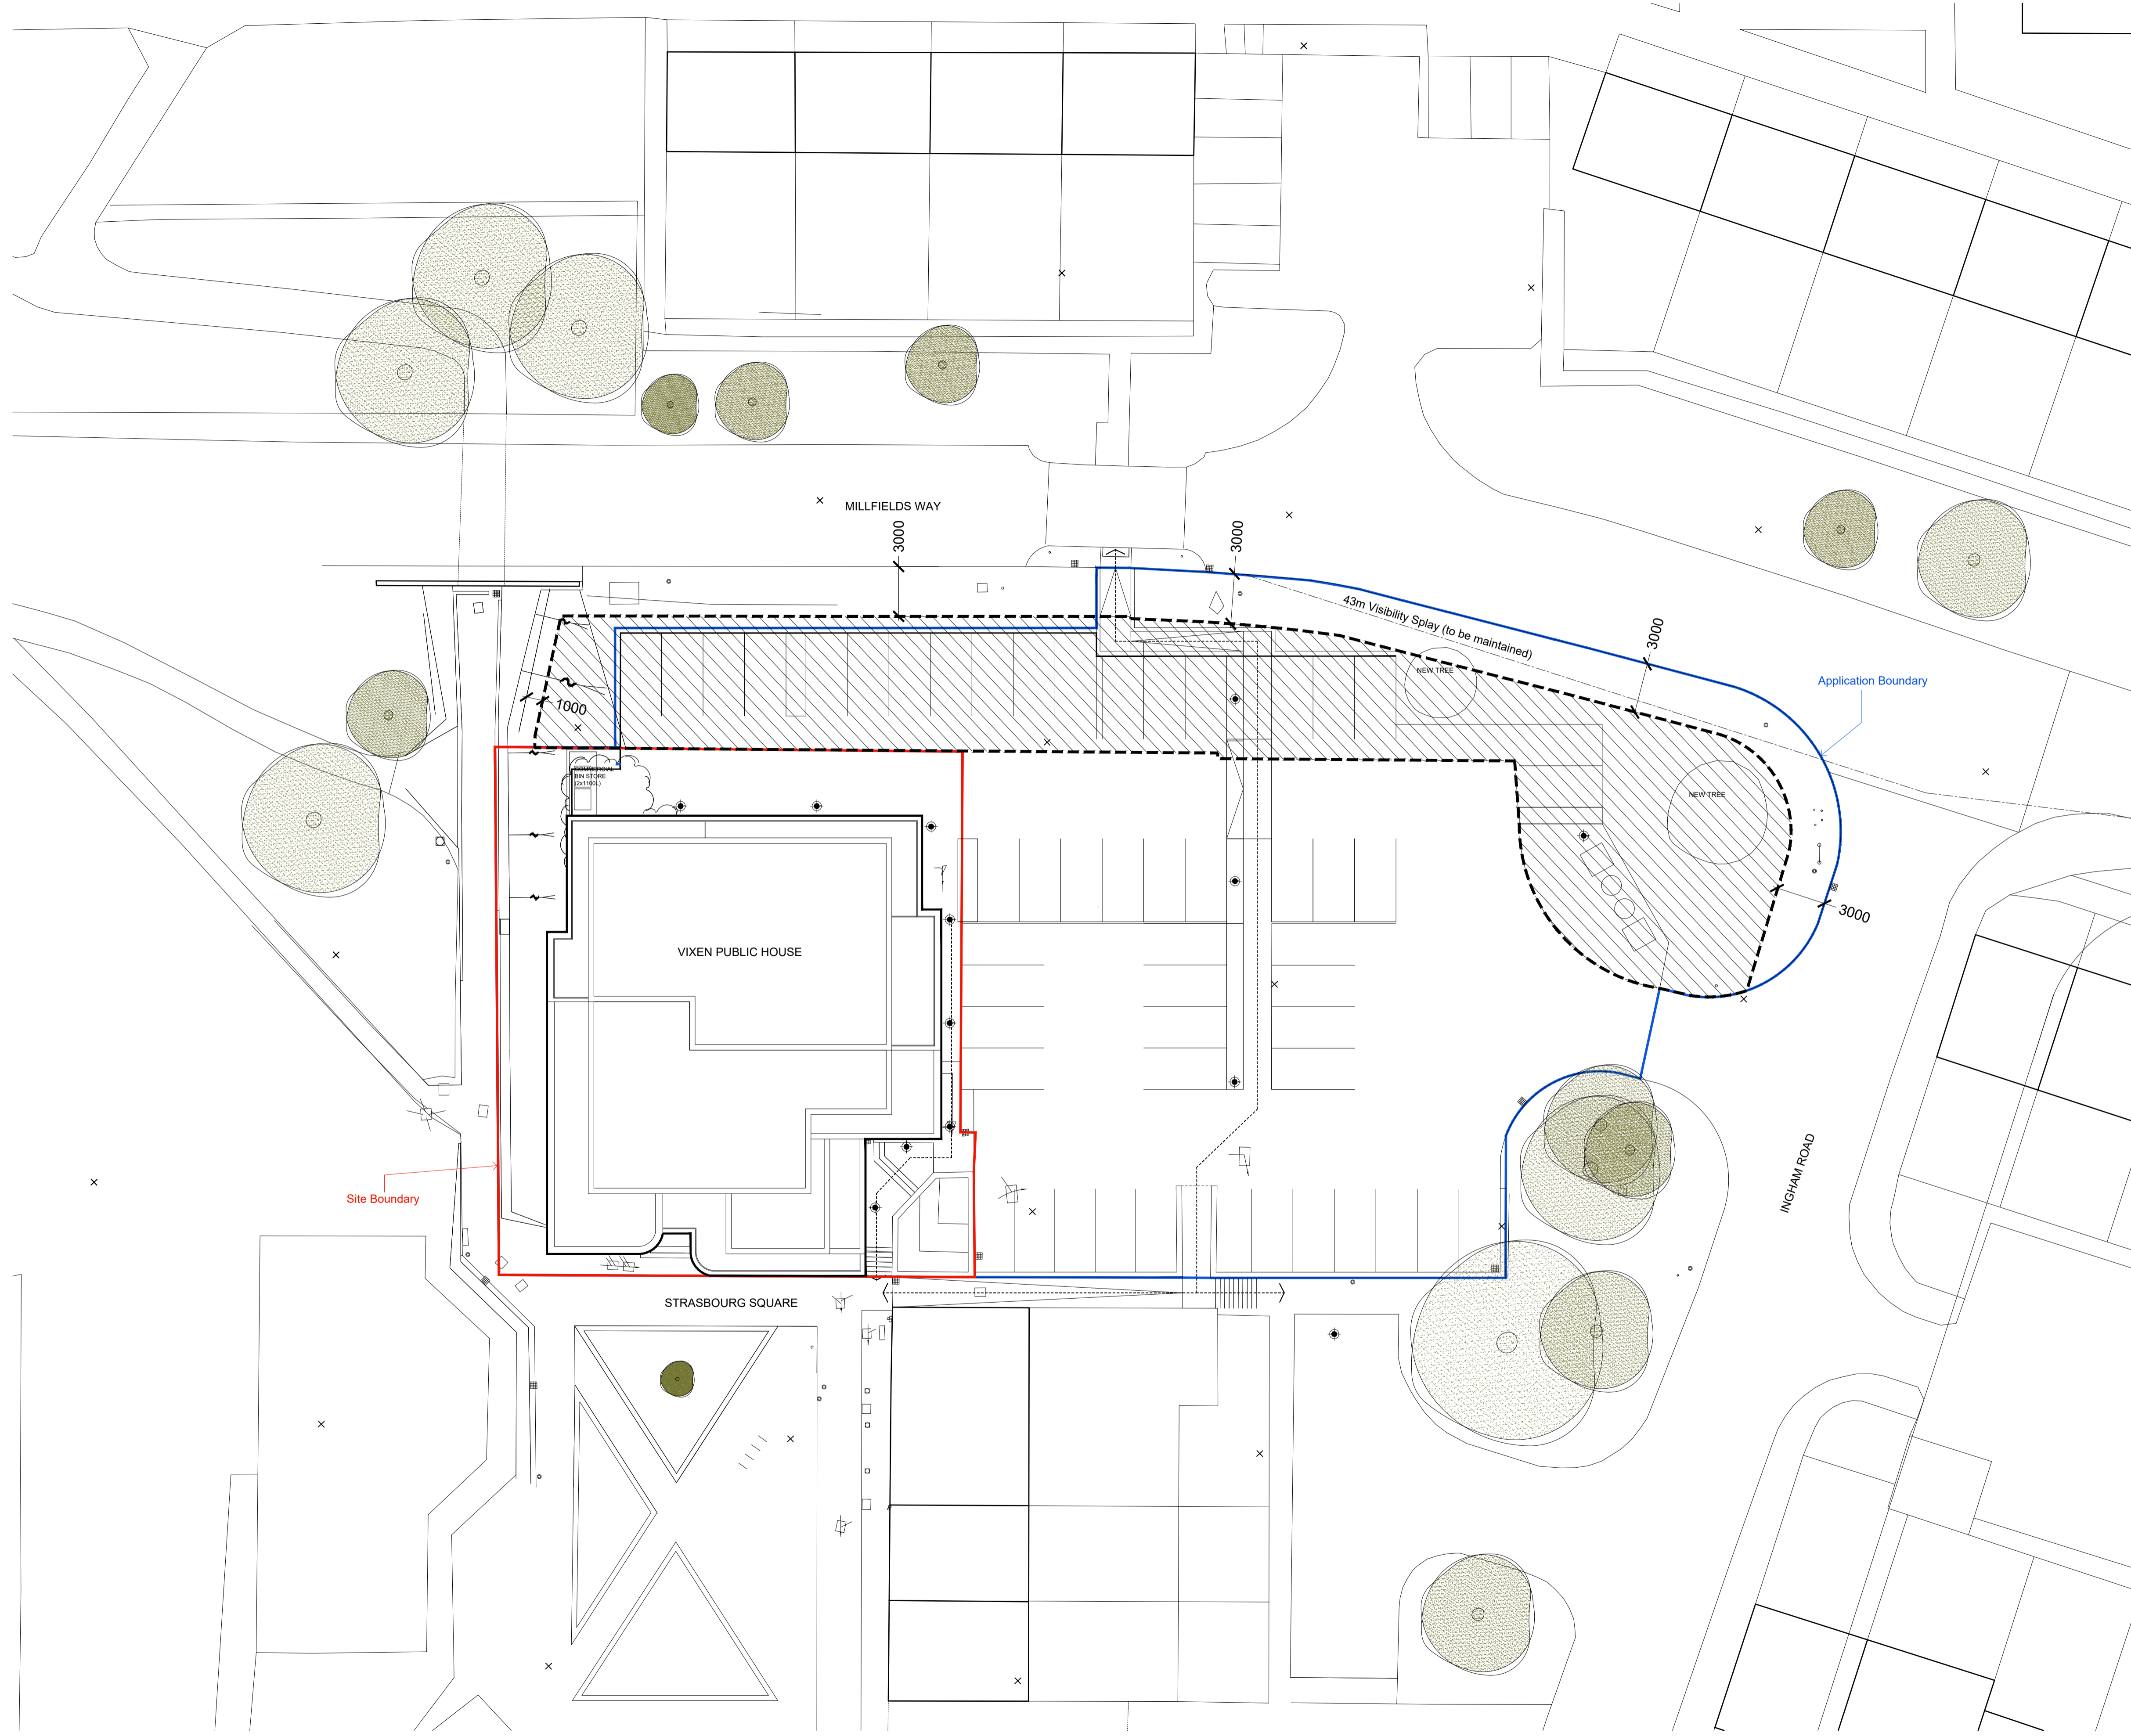



DO NOT SCALE FROM THIS DRAWING
 ALL DIMENSIONS TO BE CONFIRMED ON SITE BY THE
 CONTRACTOR PRIOR TO CONSTRUCTION

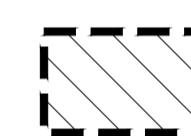

 Area subject to stopping up order

REV	DATE	CHK	AMENDMENTS
02	15.06.17	CP	AMENDMENTS CORRECTED
01	29.05.17	CP	DRAFT FOR DISCUSSION
00	25.04.17	TB	DRAFT FOR DISCUSSION


Unit A
 Homefield Rd
 Haverhill
 Suffolk
 CB9 8QP
 tel: 01440 760090
 email: info@radford-group.co.uk

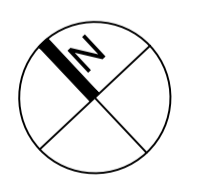

CLIENT
RADFORD HOMES

JOB
**VIXEN
 HAVERHILL**

DRAWING
STOPPING-UP PLAN

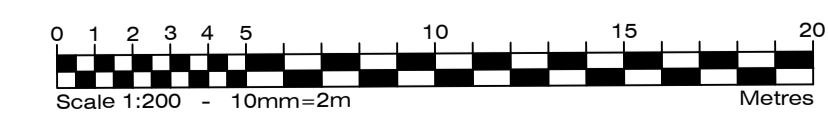

PLANNING			
SCALE	1:200	PAPER	A1
DATE	APR 17		
JOB	DWG	REV	
RH101	P005		02

© COPYRIGHT RADFORD GROUP LTD