



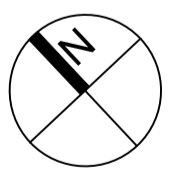
DO NOT SCALE FROM THIS DRAWING
 ALL DIMENSIONS TO BE CONFIRMED ON SITE BY THE
 CONTRACTOR PRIOR TO CONSTRUCTION

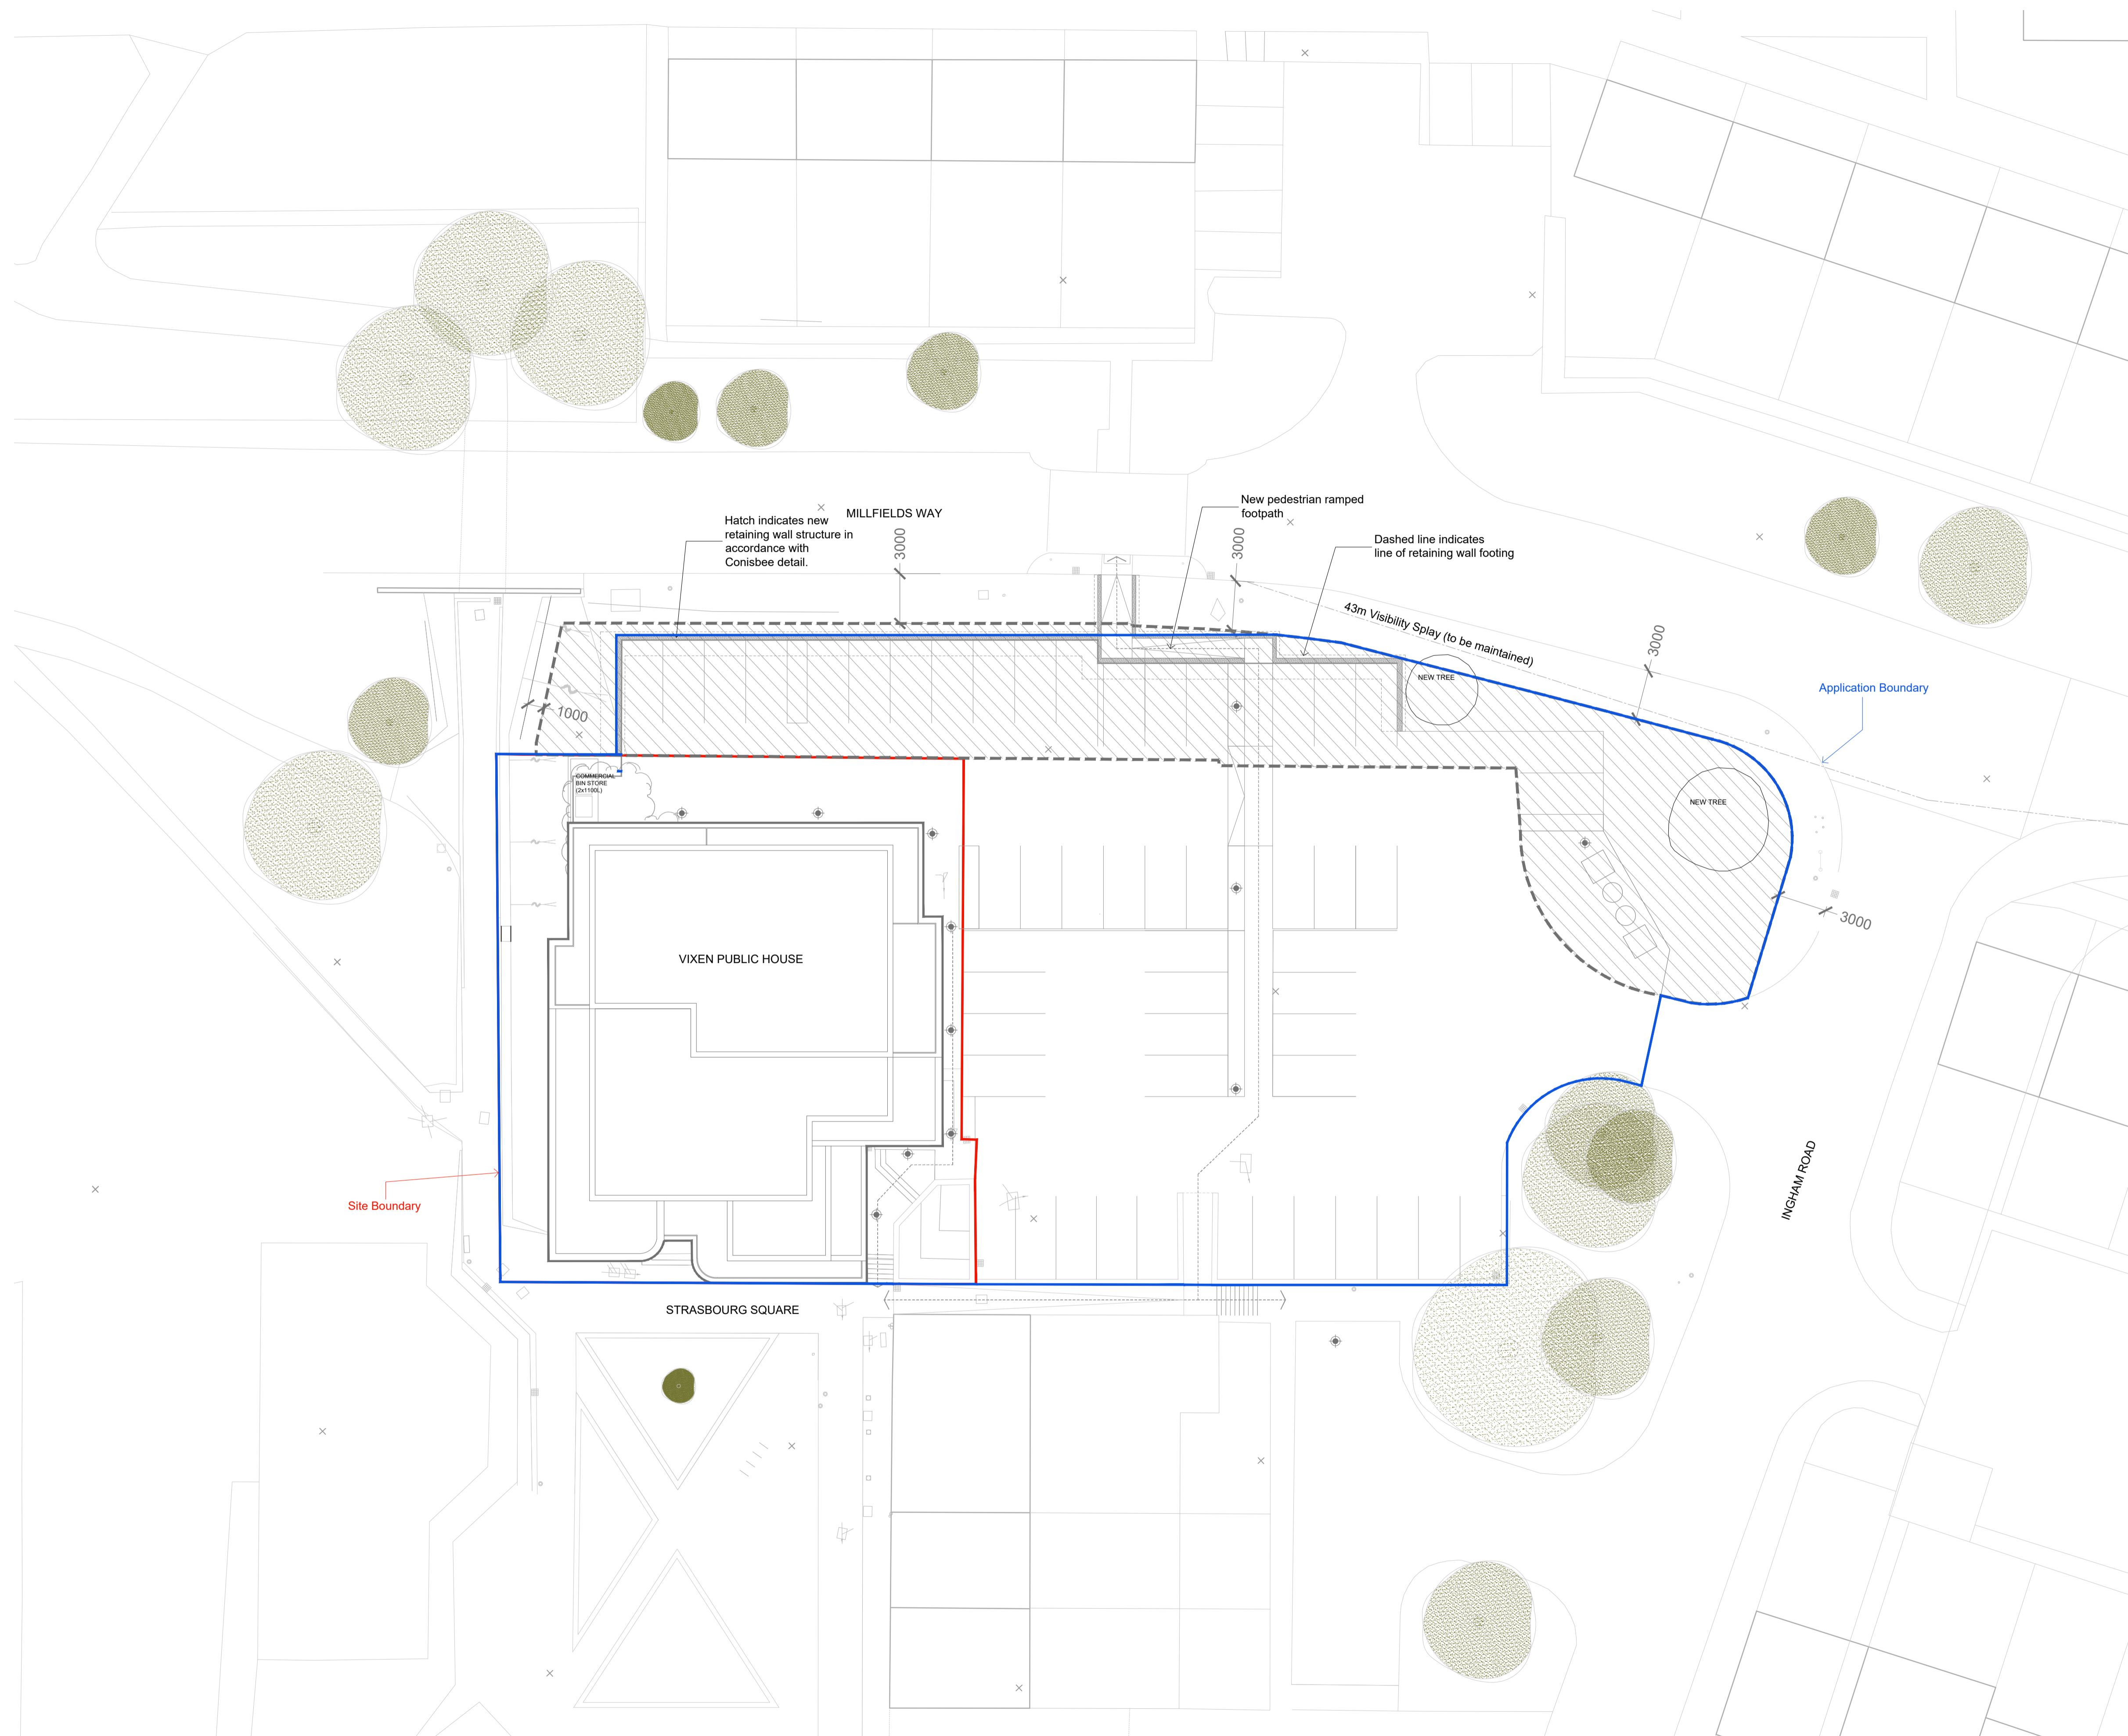

 Area subject to stopping up order

03	20.06.17	CP	RETAINING WALL NOTES/POSITIONS ADDED
02	15.06.17	CP	AMENDMENTS CORRECTED
01	25.06.17	CP	DRAFT FOR DISCUSSION
00	25.04.17	TB	DRAFT FOR DISCUSSION
REV	DATE	CHK	AMENDMENTS


Unit A
 Homefield Rd
 Haverhill
 Suffolk
 CB9 8QP
 tel: 01440 760090
 email: info@radford-group.co.uk



CLIENT
RADFORD HOMES

JOB
**VIXEN
 HAVERHILL**

DRAWING
STOPPING-UP PLAN

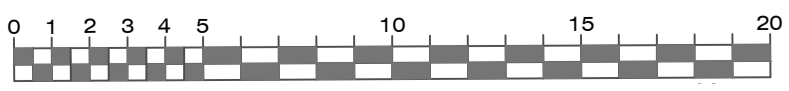

PLANNING			
SCALE	1:200	PAPER	A1
DATE	APR 17	DATE	APR 17
JOB	---	DWG	---
REV	---	REV	---