

Project
421 Haverhill

Drawing Number
421_PL_00_100

Revision
K


Drawing
Proposed Site / Block Plan

Scale
1:500 @ A1, 1:1000 @ A3

Drawing Category
General arrangement drawing

Drawing Status
PLANNING


| Revision | Date | Drawn | Approved |
|-----------------------|----------|-------|----------|
| H | 15.07.24 | FA | PW |
| Notes DRAWING UPDATES | | | |
| J | 19.07.24 | FA | PW |
| Notes DRAWING UPDATES | | | |
| K | 19.08.24 | AS | PW |
| Notes DRAWING UPDATES | | | |
| L | 21.08.24 | AS | PW |
| Notes DRAWING UPDATES | | | |

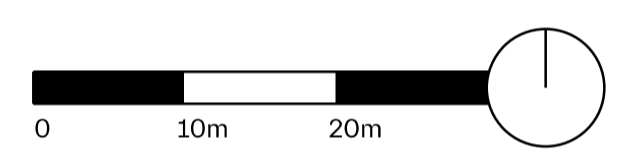

Do not scale, except for planning purposes.
Use figured dimensions only; confirm all dimensions on site.

Key

--- Assumed footpath position - see separate note prepared by Freeths

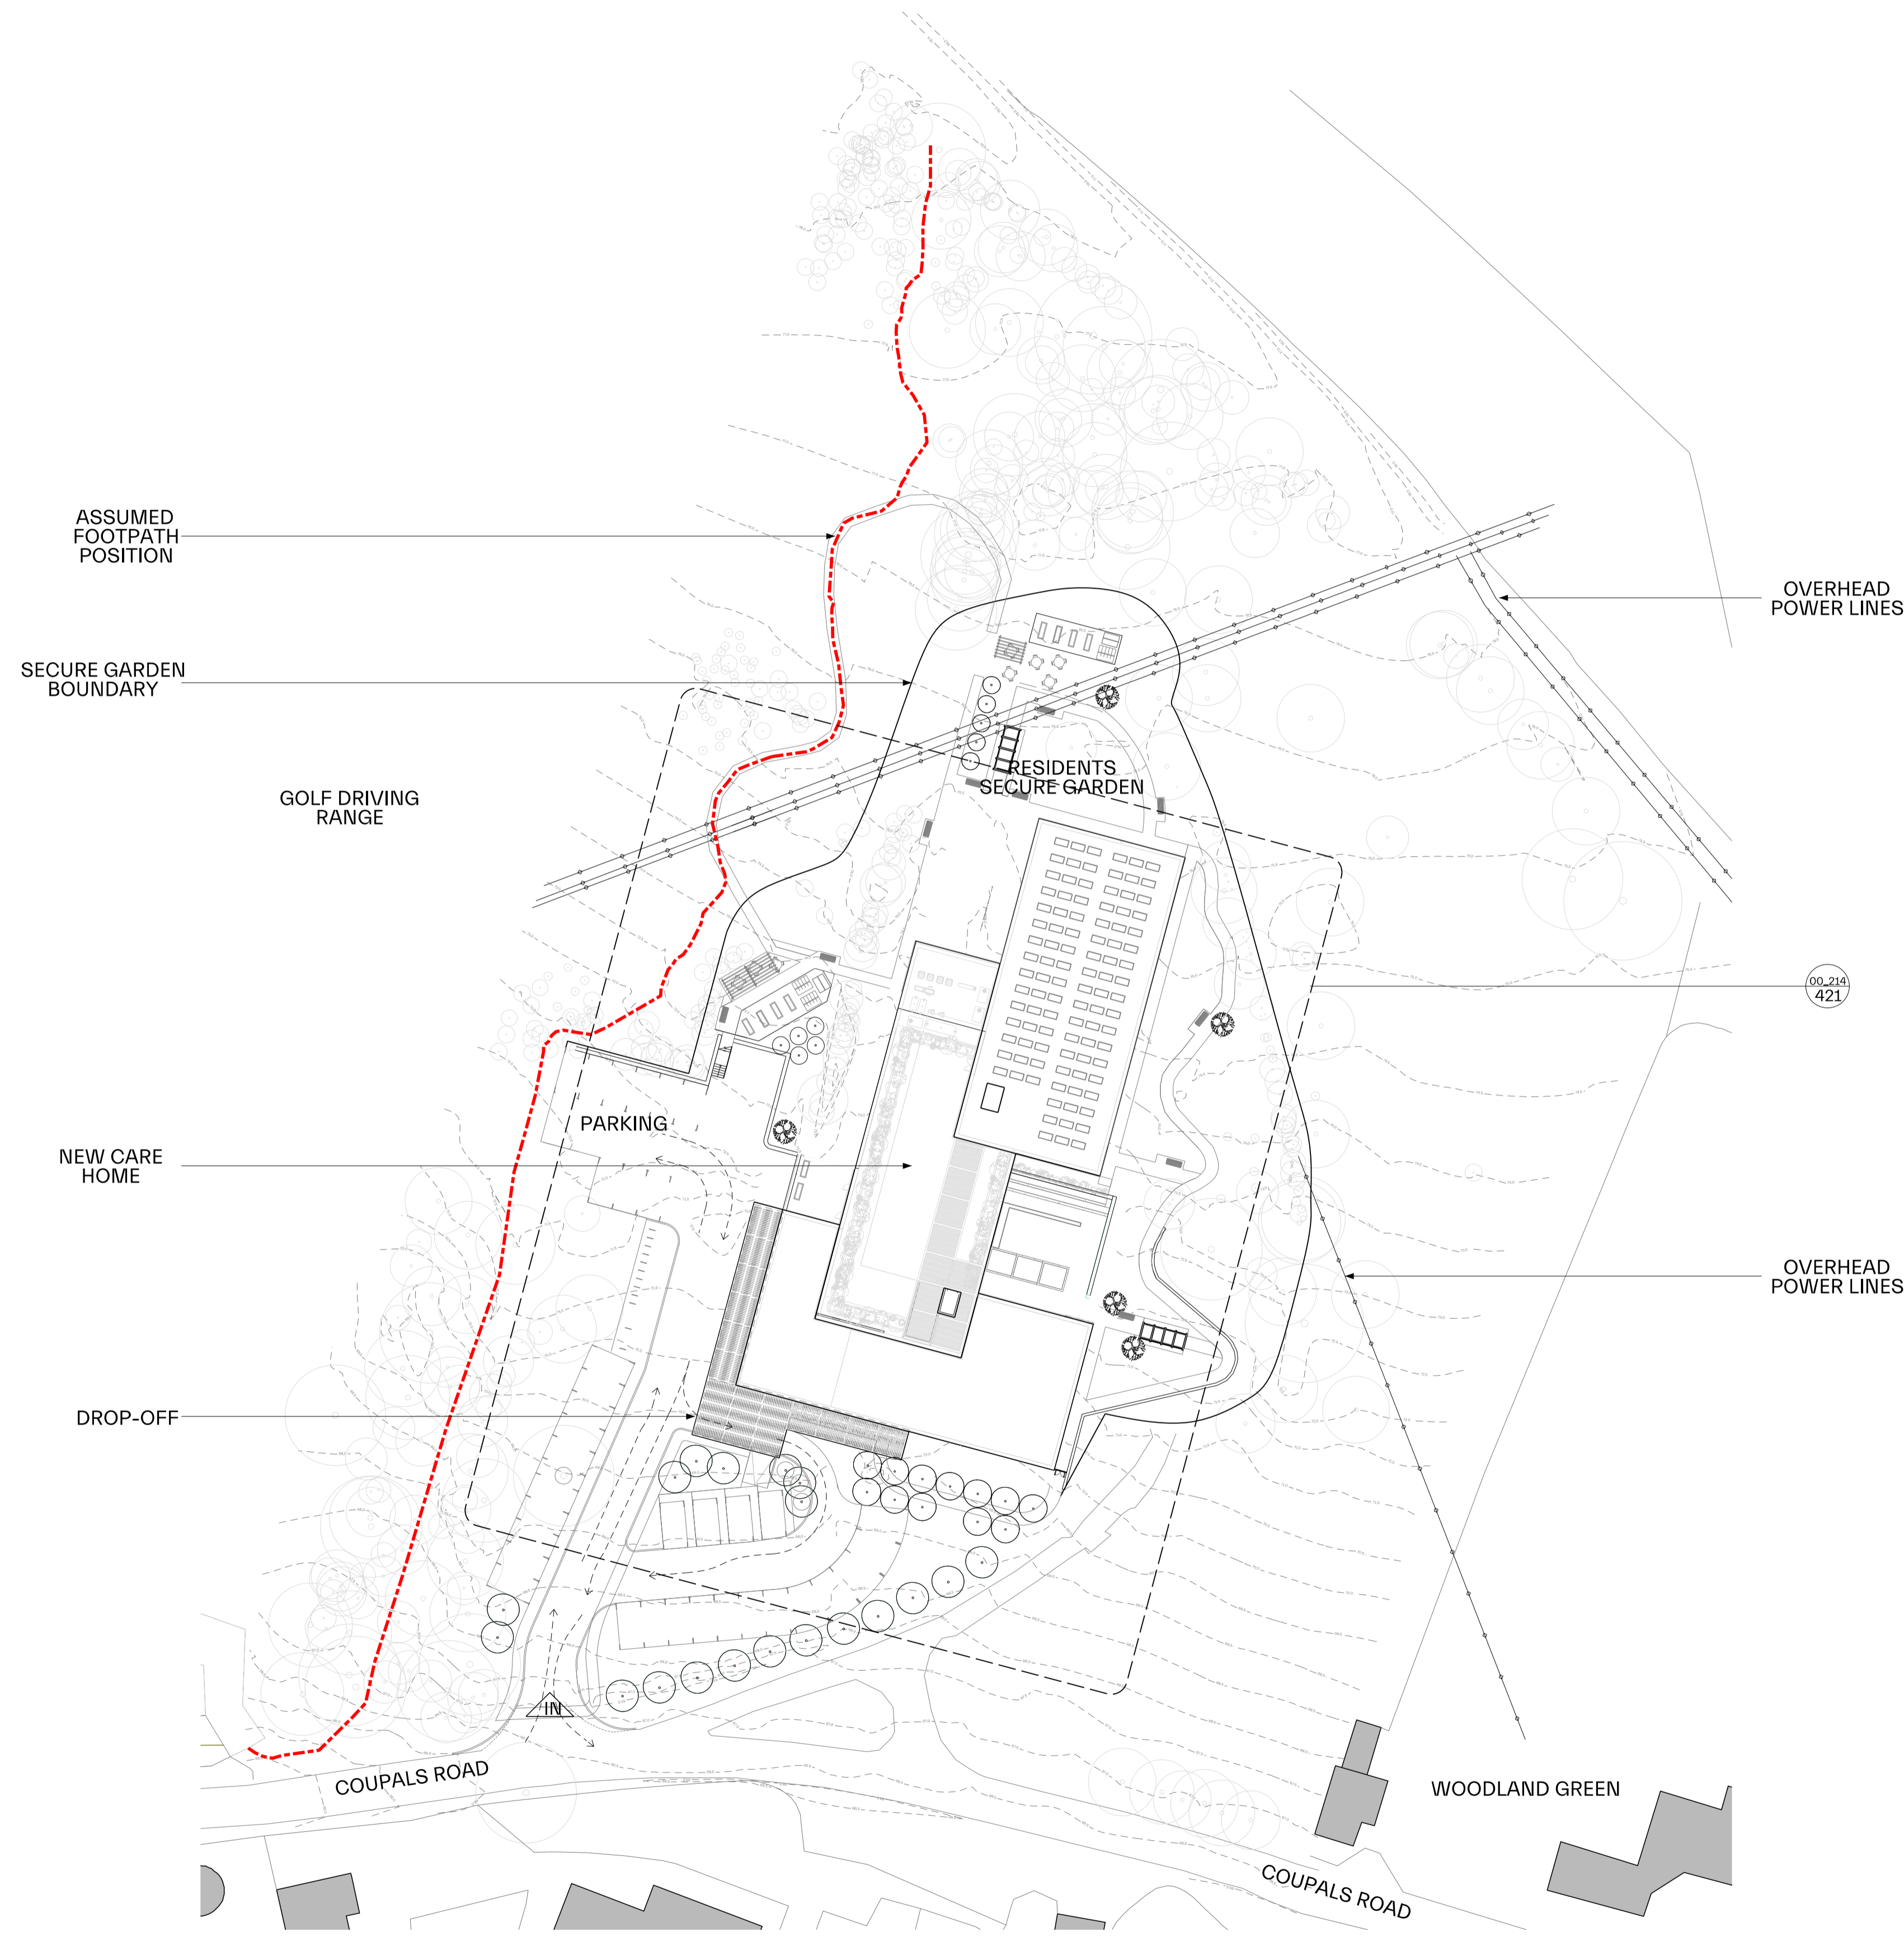

Proposed Site / Block Plan