

Project
421 Haverhill

Drawing Number
421_PL_00_100

Revision
M


Drawing
Proposed Site / Block Plan

Scale
1:500 @ A1, 1:1000 @ A3

Drawing Category
General arrangement drawing

Drawing Status
PLANNING


Revision	Date	Drawn	Approved
J	19.07.24	FA	PW
Notes	DRAWING UPDATES		
K	19.08.24	AS	PW
Notes	DRAWING UPDATES		
L	21.08.24	AS	PW
Notes	DRAWING UPDATES		
M	12.09.24	AS	PW
Notes	DRAWING UPDATES		

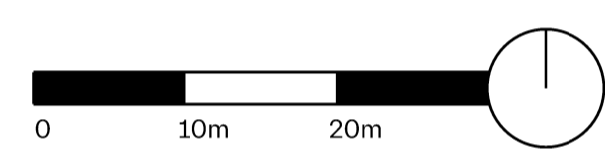

Do not scale, except for planning purposes.
Use figured dimensions only; confirm all dimensions on site.

Key

- - - - - Site Boundary
- - - - - Assumed footpath position - see separate note prepared by Freeths

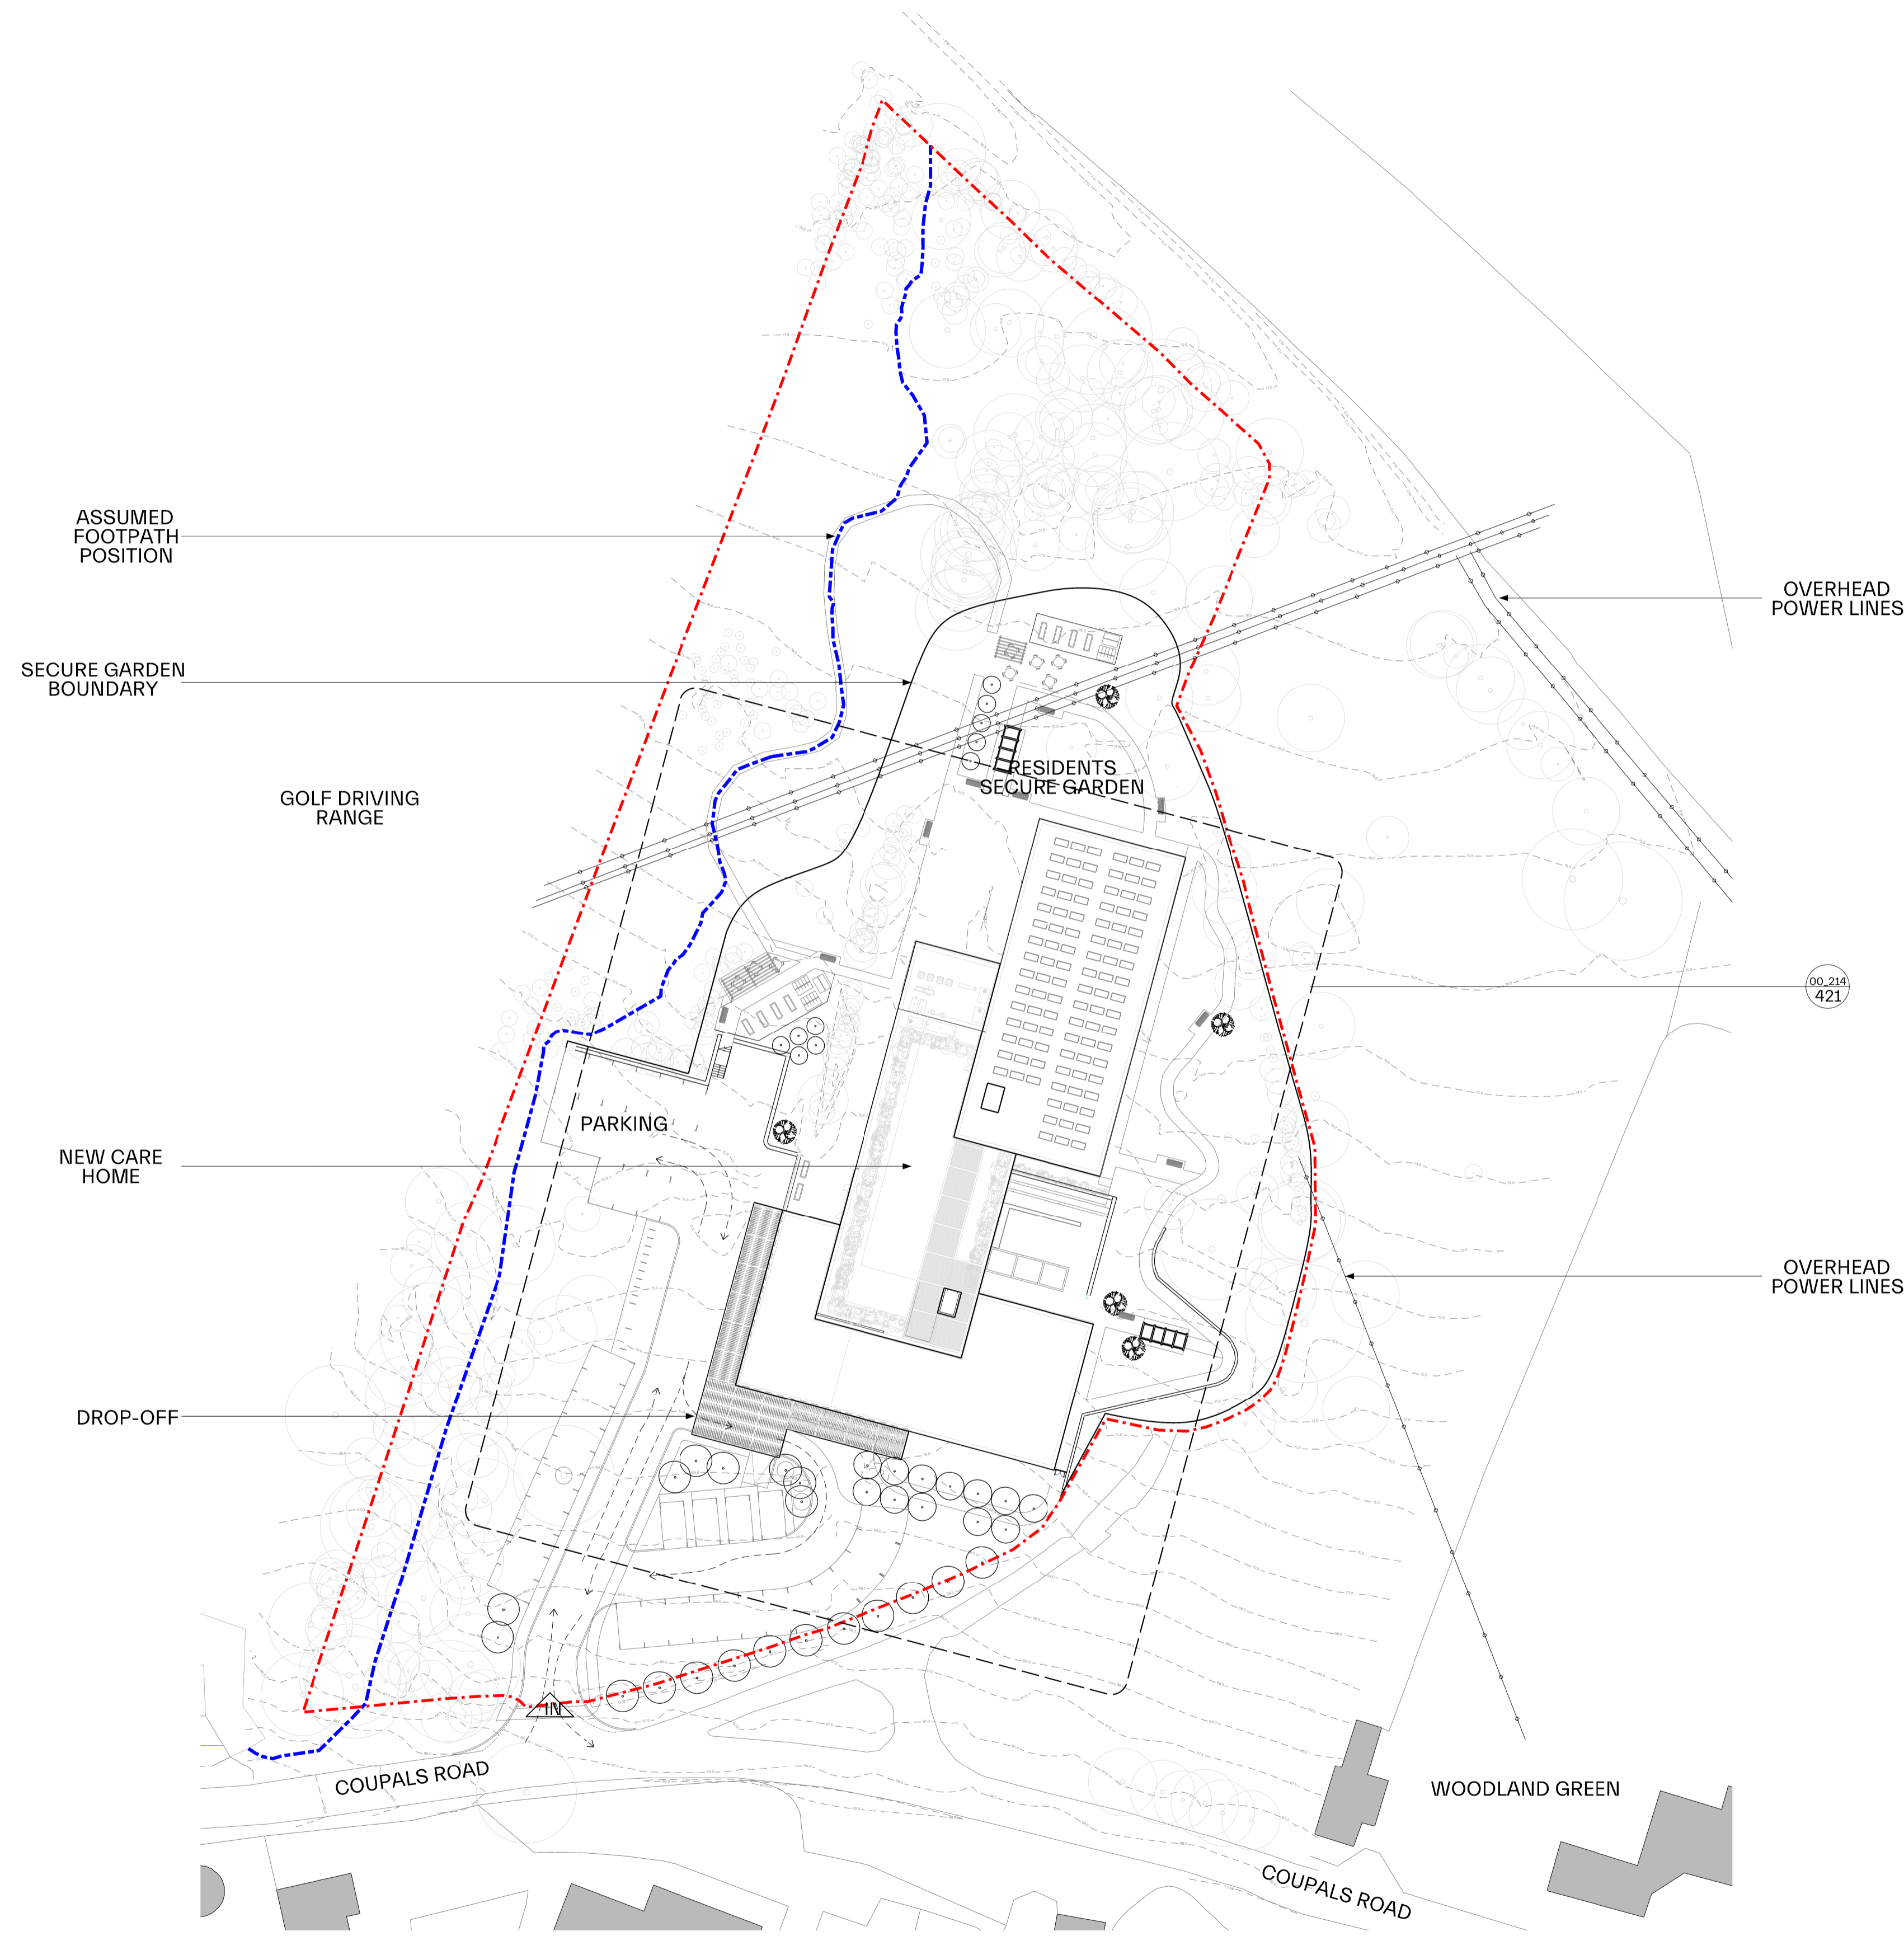

Proposed Site / Block Plan