





- GENERAL NOTES**
1. ALL DIMENSIONS ARE IN MILLIMETRES UNLESS NOTED OTHERWISE.
 2. ALL LEVELS ARE IN METRES ABOVE CHART DATUM UNLESS NOTED OTHERWISE.
 3. THIS DRAWING IS TO BE READ IN CONJUNCTION WITH ALL RELEVANT ENGINEERS DRAWINGS AND PROJECT SPECIFICATION.
 4. WORKS TO BE UNDERTAKEN IN ACCORDANCE WITH THE SPECIFICATION FOR HIGHWAYS WORKS (SHW) UNLESS NOTED OTHERWISE.
 5. ALL DIMENSIONS AND LEVELS ARE TO BE VERIFIED AND CONFIRMED ON SITE PRIOR TO WORK COMMENCING.
 6. ANY DISCREPANCIES TO OR OMISSIONS ARE TO BE REPORTED TO THE PROJECT MANAGER FOR FURTHER INSTRUCTIONS BEFORE COMMENCEMENT OF WORKS.

- KEY**
- 2.4M X 4.3M 30MPH JUNCTION VISIBILITY SPLAY IN LINE WITH MANUAL FOR STREETS AND SUFFOLK STREETS DESIGN GUIDE
 - BUFF COLOURED TACTILE PAVING

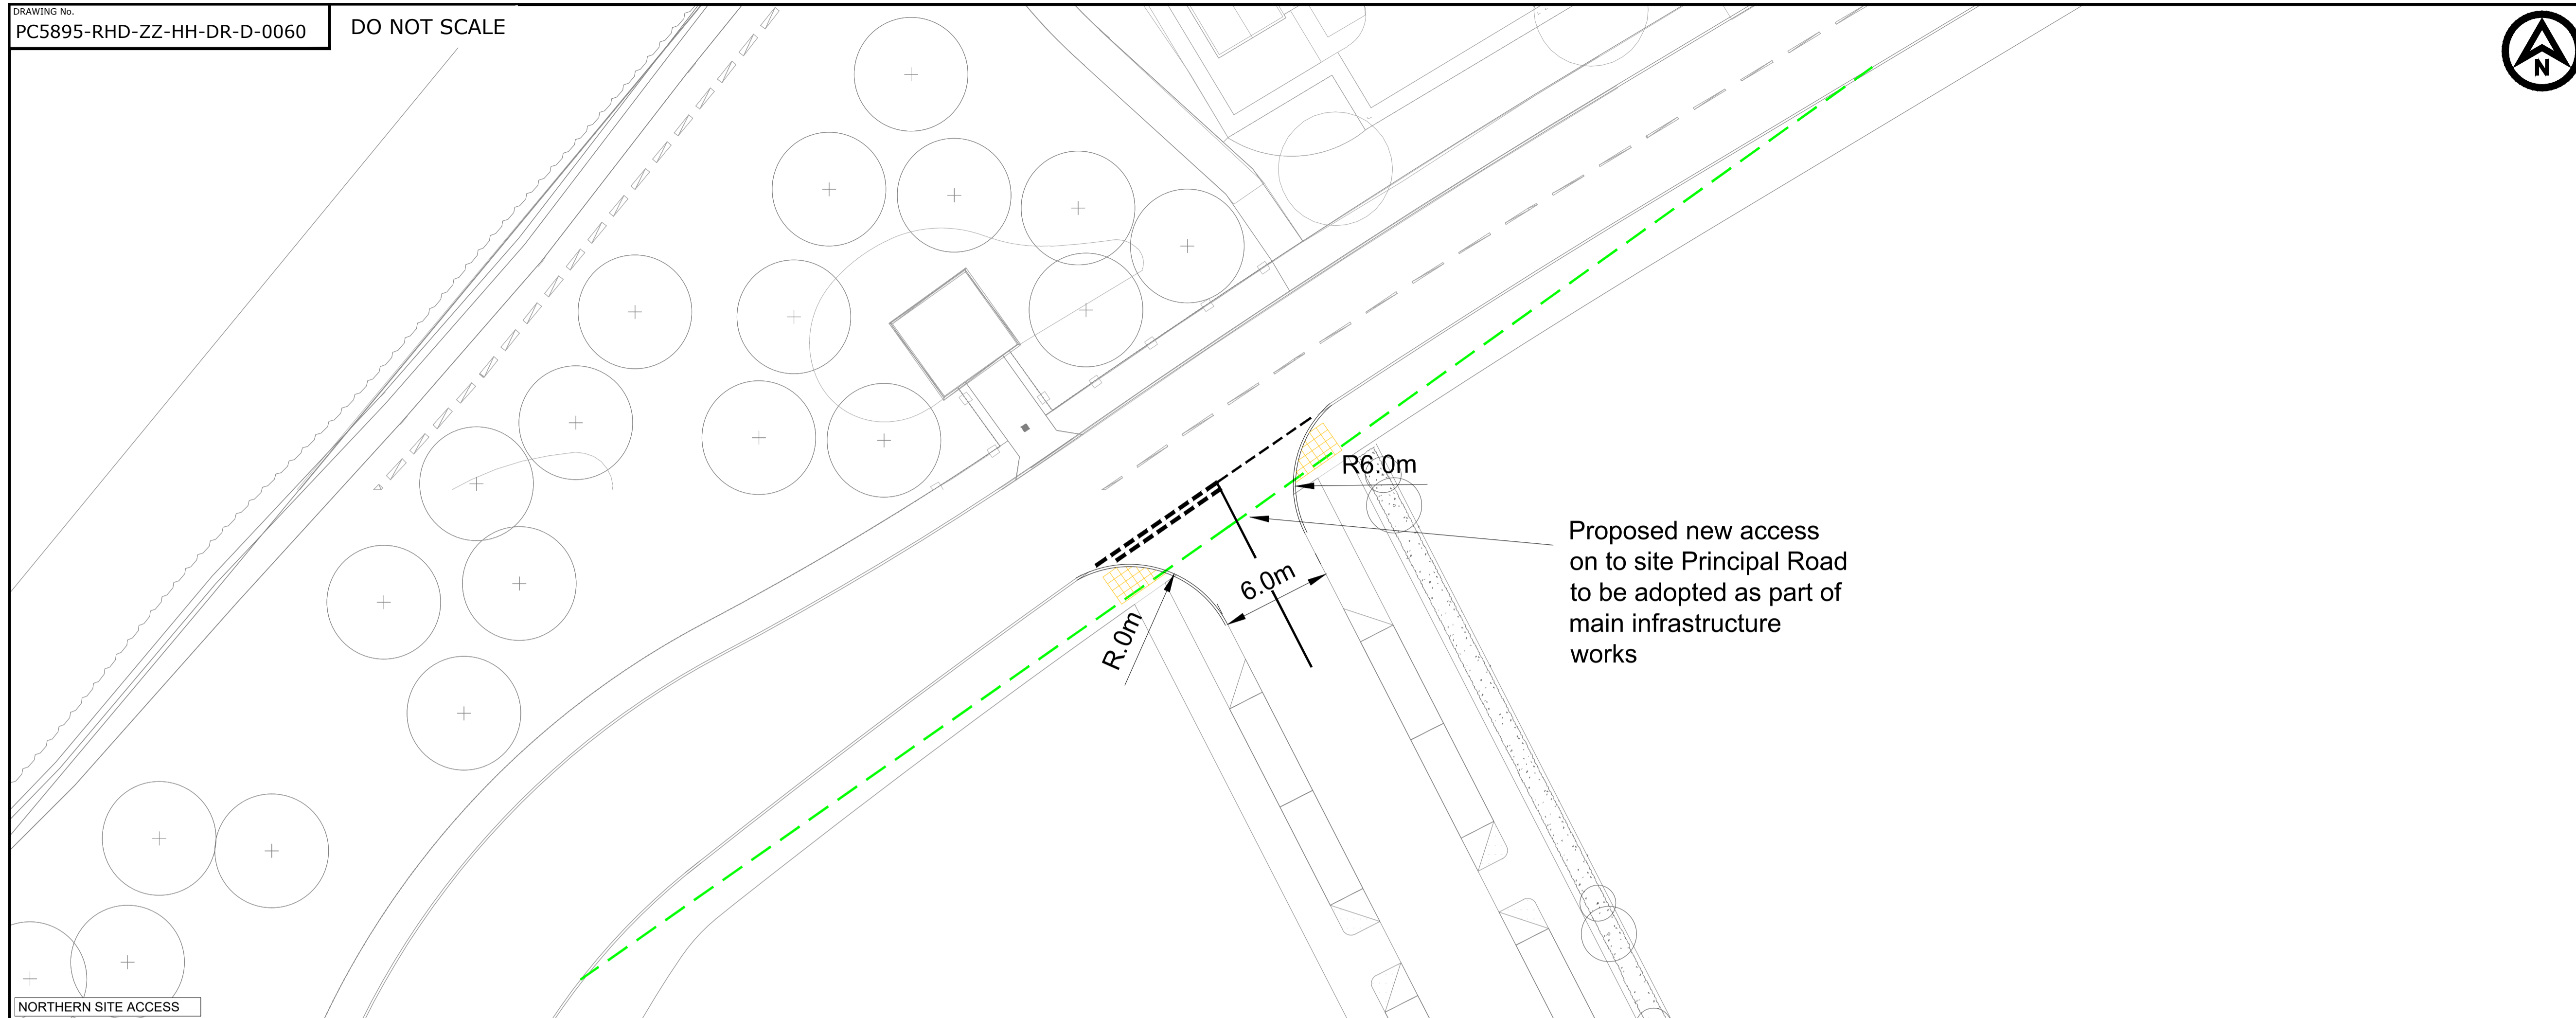

NORTHERN SITE ACCESS

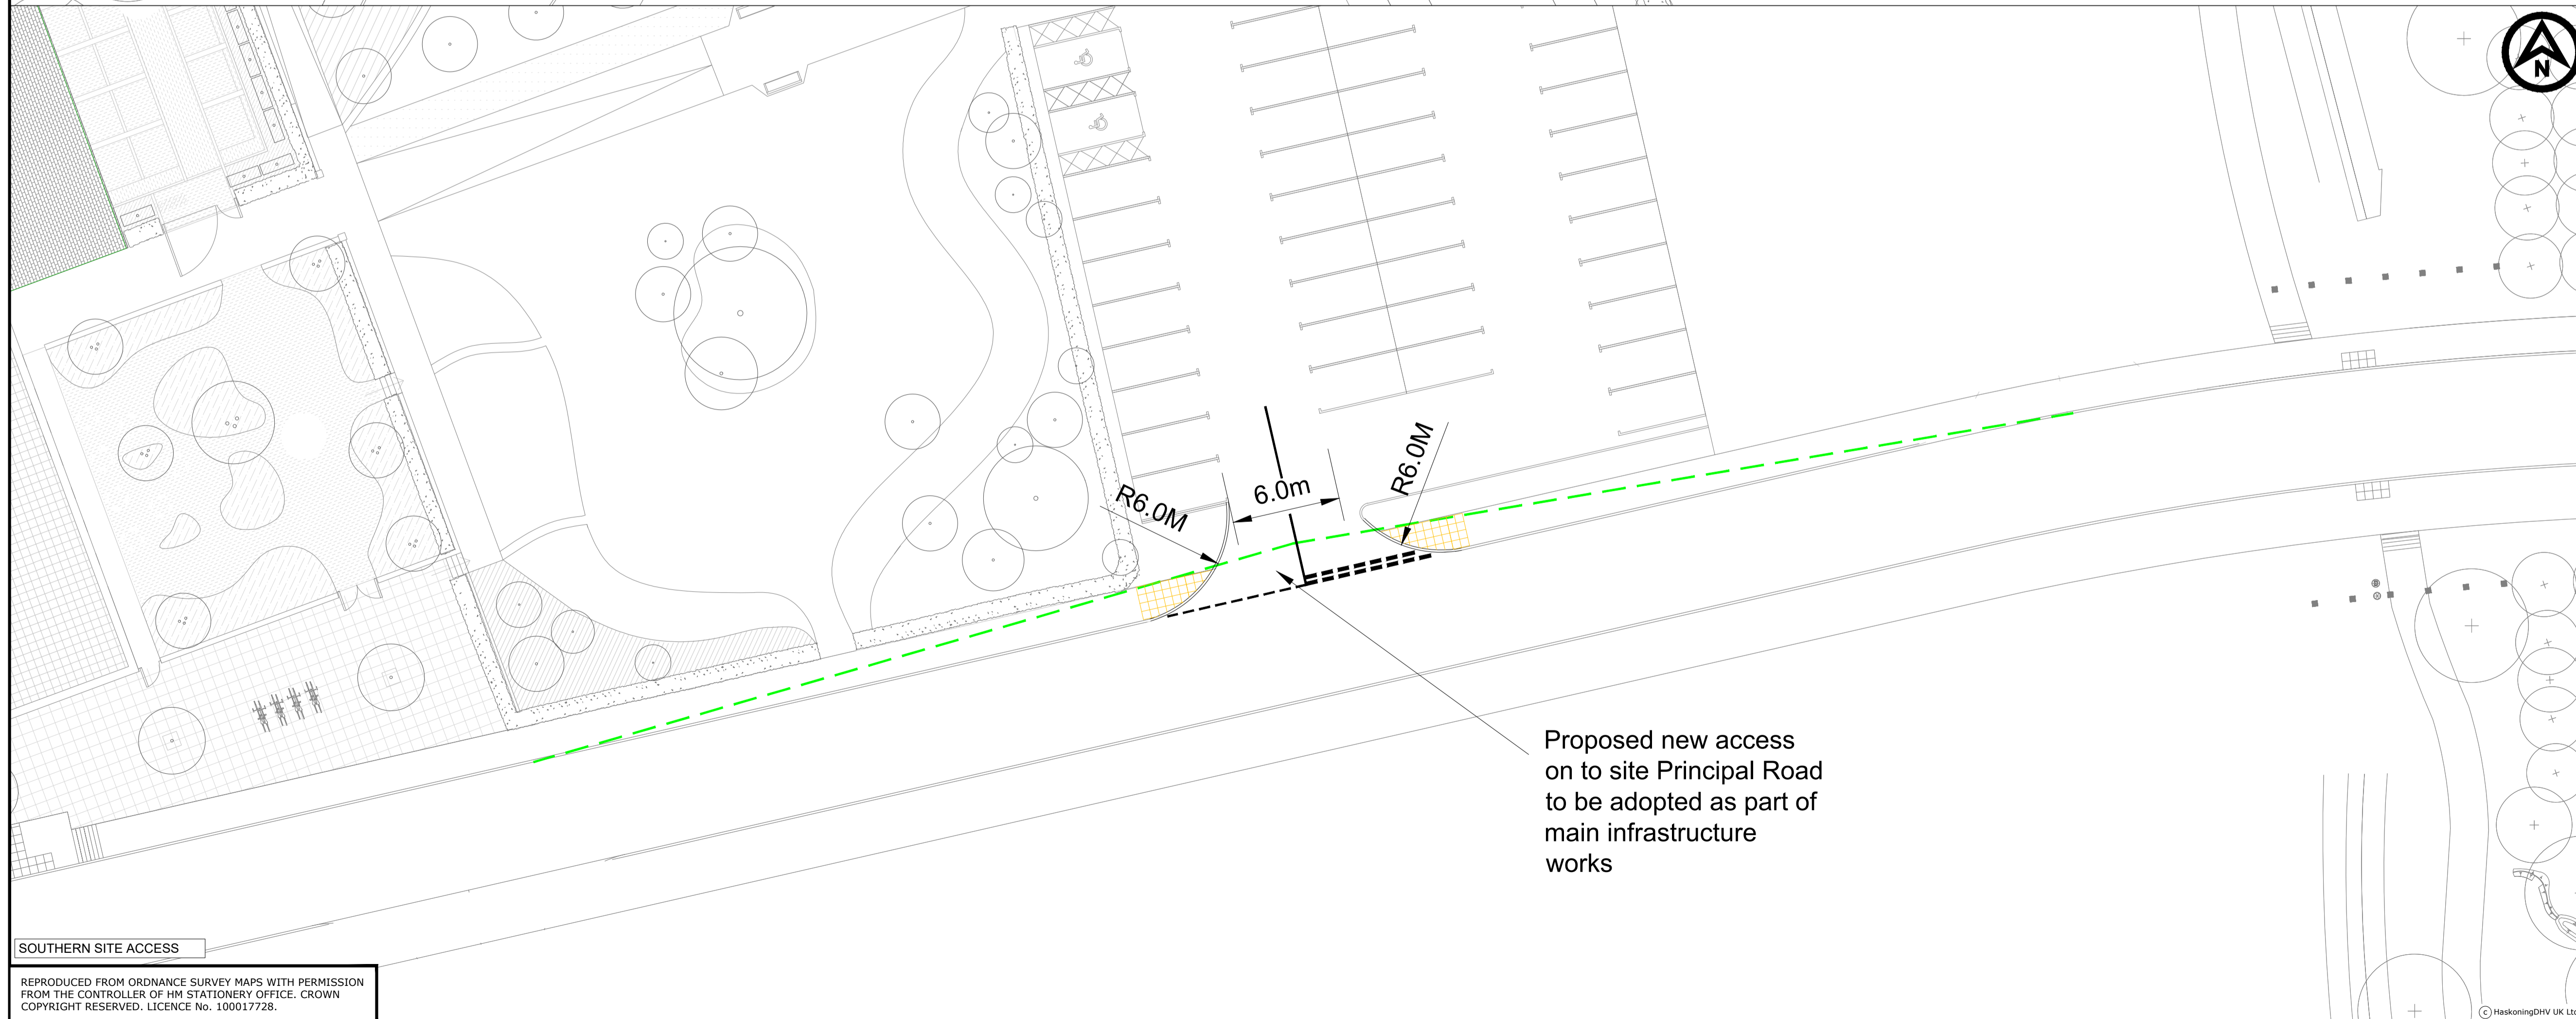

SOUTHERN SITE ACCESS

P01	29/05/24	FIRST ISSUE	SS	DJ	DJ
REV	DATE	DESCRIPTION	BY	CHK	APP

REVISIONS

DRAWING STATUS: **FOR APPROVAL**

CLIENT

Pollard Thomas Edwards

PROJECT

HAVERHILL LOCAL CENTRE

TITLE

HAVERHILL LOCAL CENTRE ACCESS LAYOUTS

 a company of Royal HaskoningDHV

Portland Street,
Manchester One, 9th Floor
Manchester, M1 3LF
Tel +44(0)161 2361018
info.manchester@uk.rdhv.com
tstite www.royalhaskoning.com

DRAWN	SS	CHECKED	DJ	APPROVED	DJ
DATE	MAY 24	SCALE AT A1	1:200	PROJECT NUMBER	PC5895
DRAWING No.	PC5895-RHD-ZZ-HH-DR-D-0060	SUITABILITY	S3	REVISION	P01