
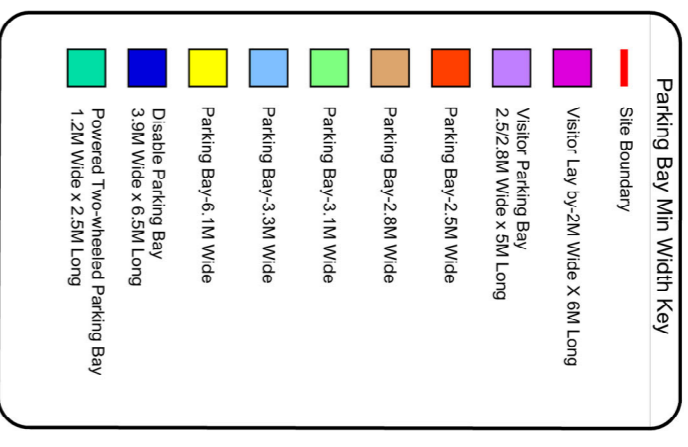
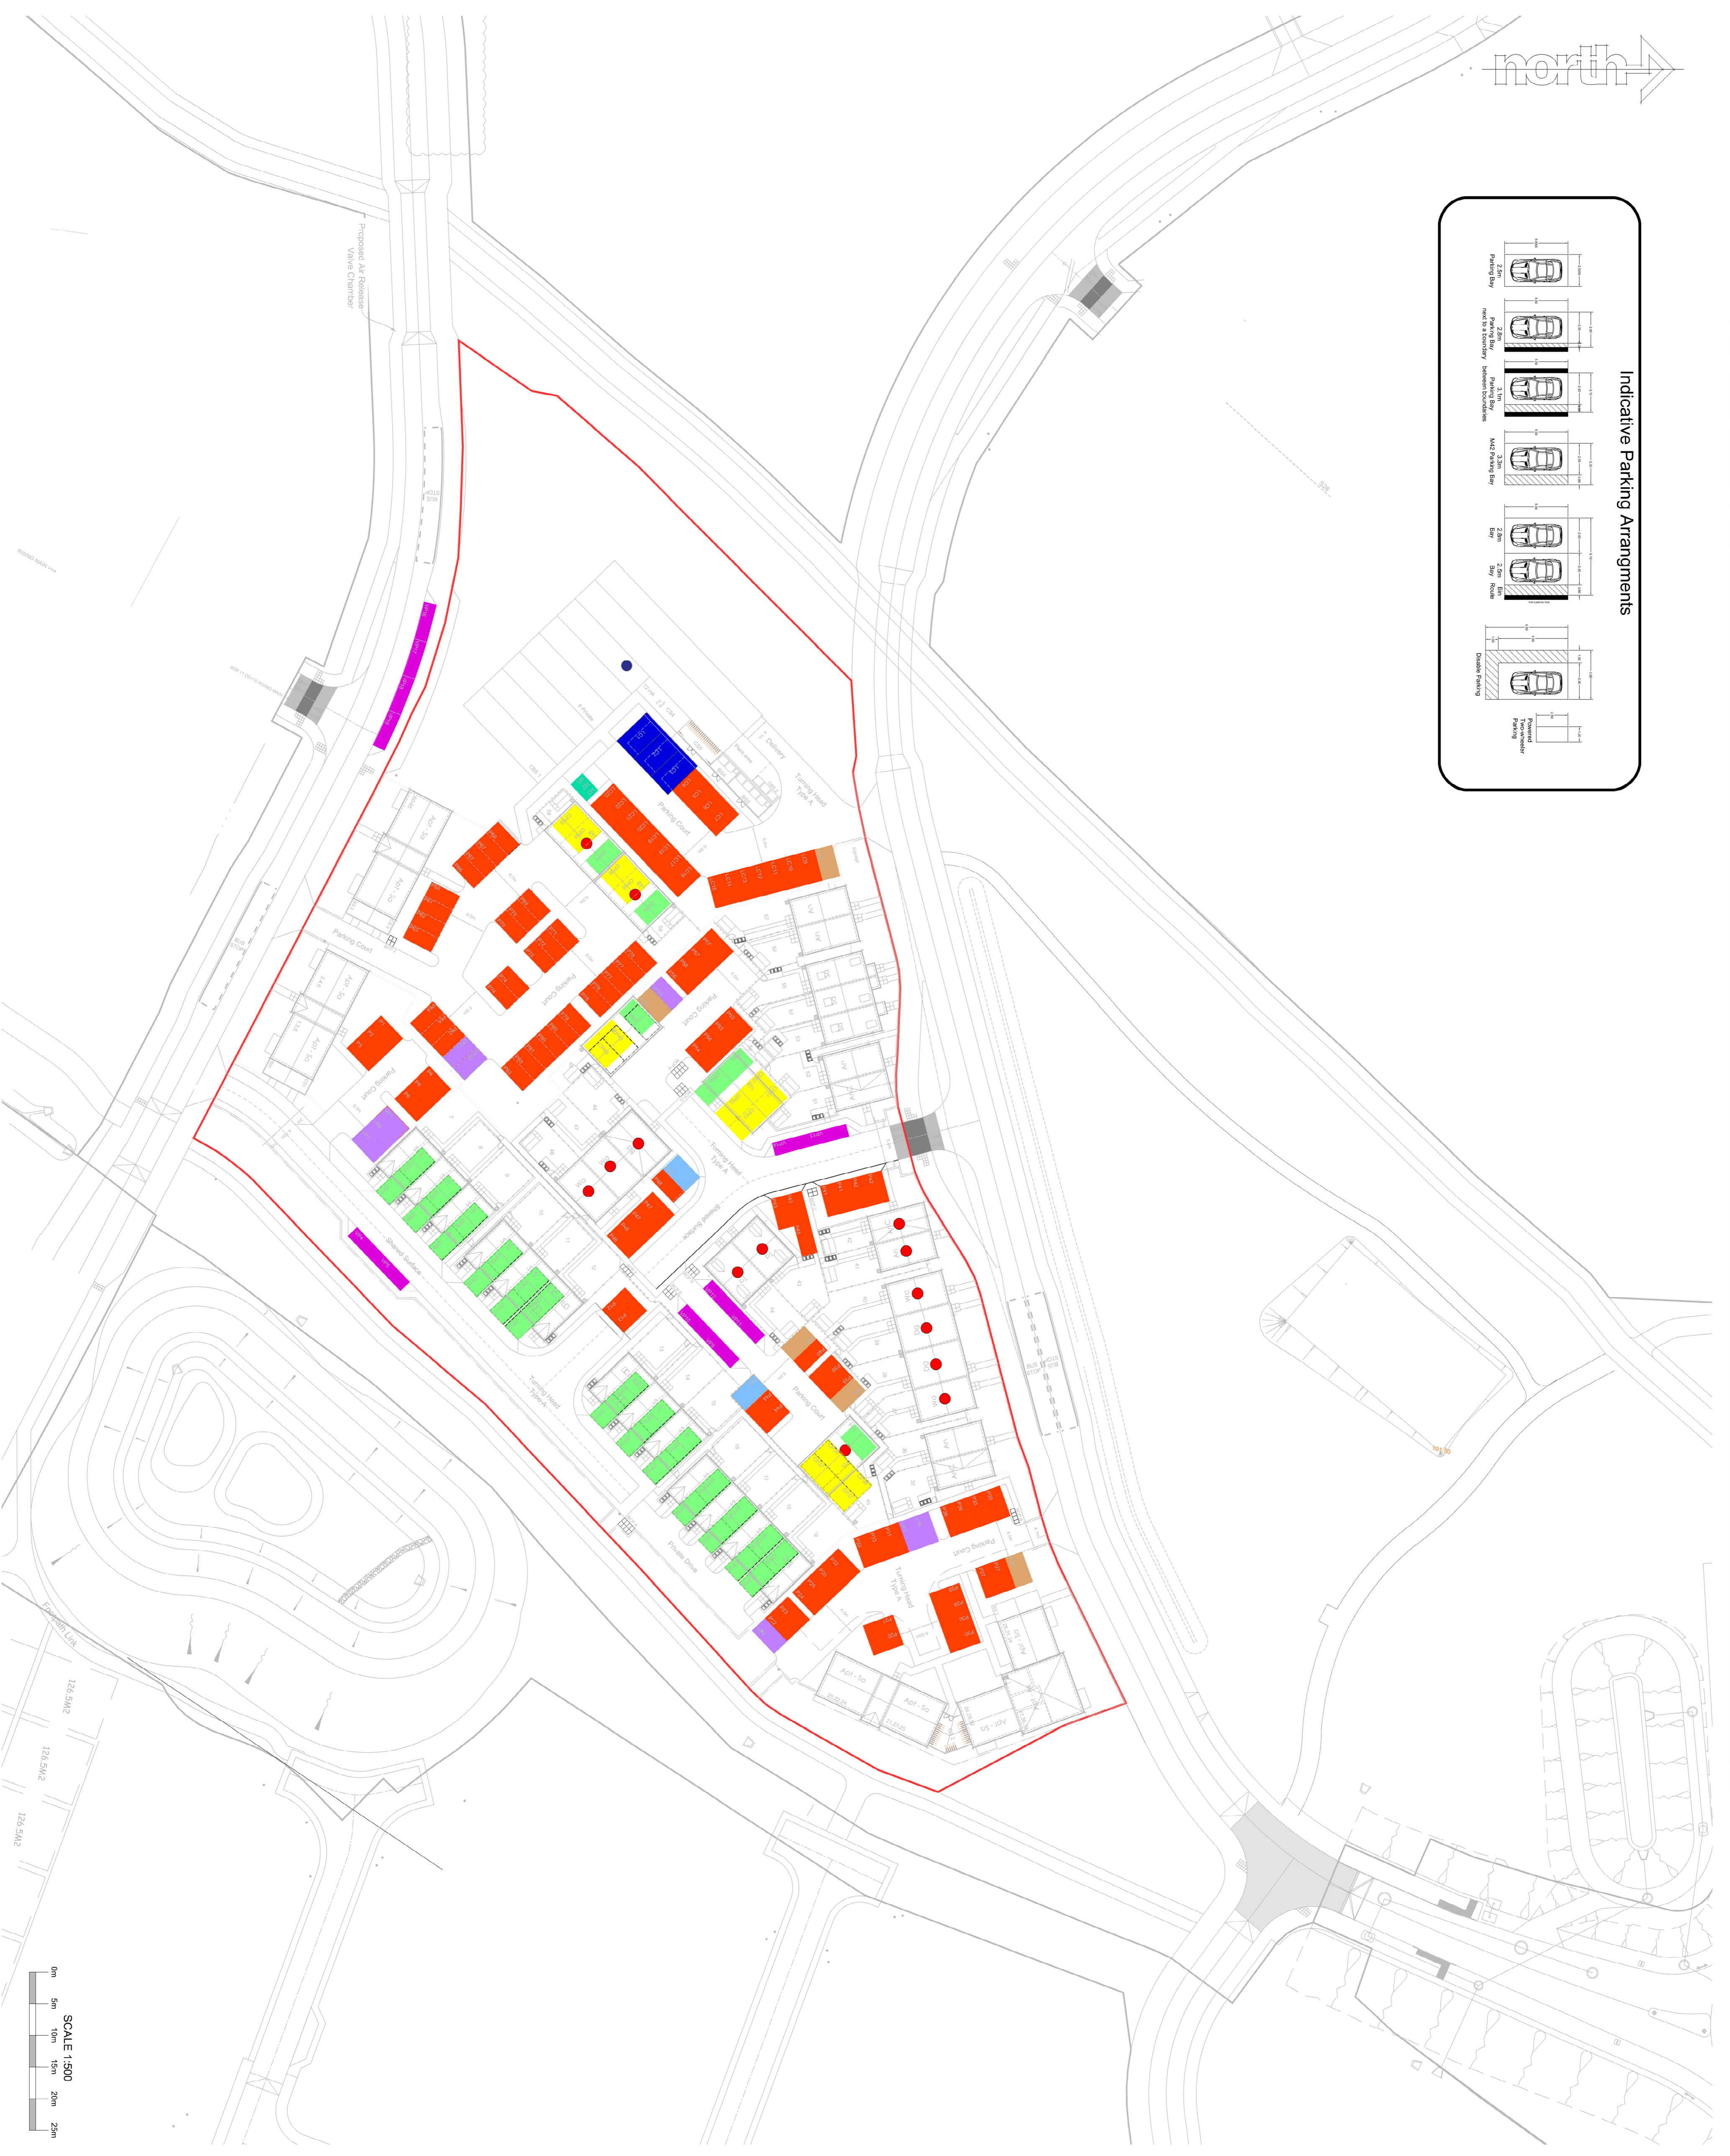


Indicative Parking Arrangements

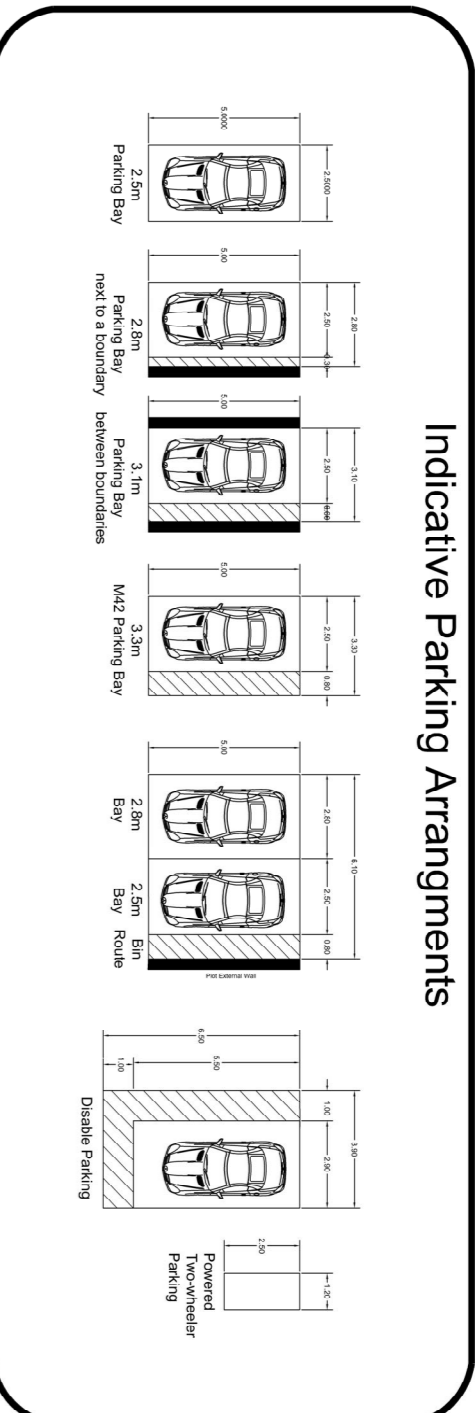

Note & Key
Affordable Note: The location of the affordable housing on this plan is indicative only and both the location and number of affordable housing plots may be subject to change.

Rev	Description	By	Date

Persimmon
Persimmon Homes Suffolk
Oxen Court, Oxon Avenue
Great Bakersham
Suffolk
Tel: 01473 929400

Site Name:
Haverhill Phase 3A

Drawing:
Parking Bay Width Plan

Scale@A1: 1:500	Date: Sep 2024
Drawn By: ZI	Checked By: AH
Drawing No: 046-P-142	Rev: -

