



Issue: © Pegasus Planning Group Limited. © Crown copyright and database rights OS 100042093. Promap Licence number 100020449. EmapiSite Licence number 0100031673. Terms & Conditions @ pegasusgroup.co.uk

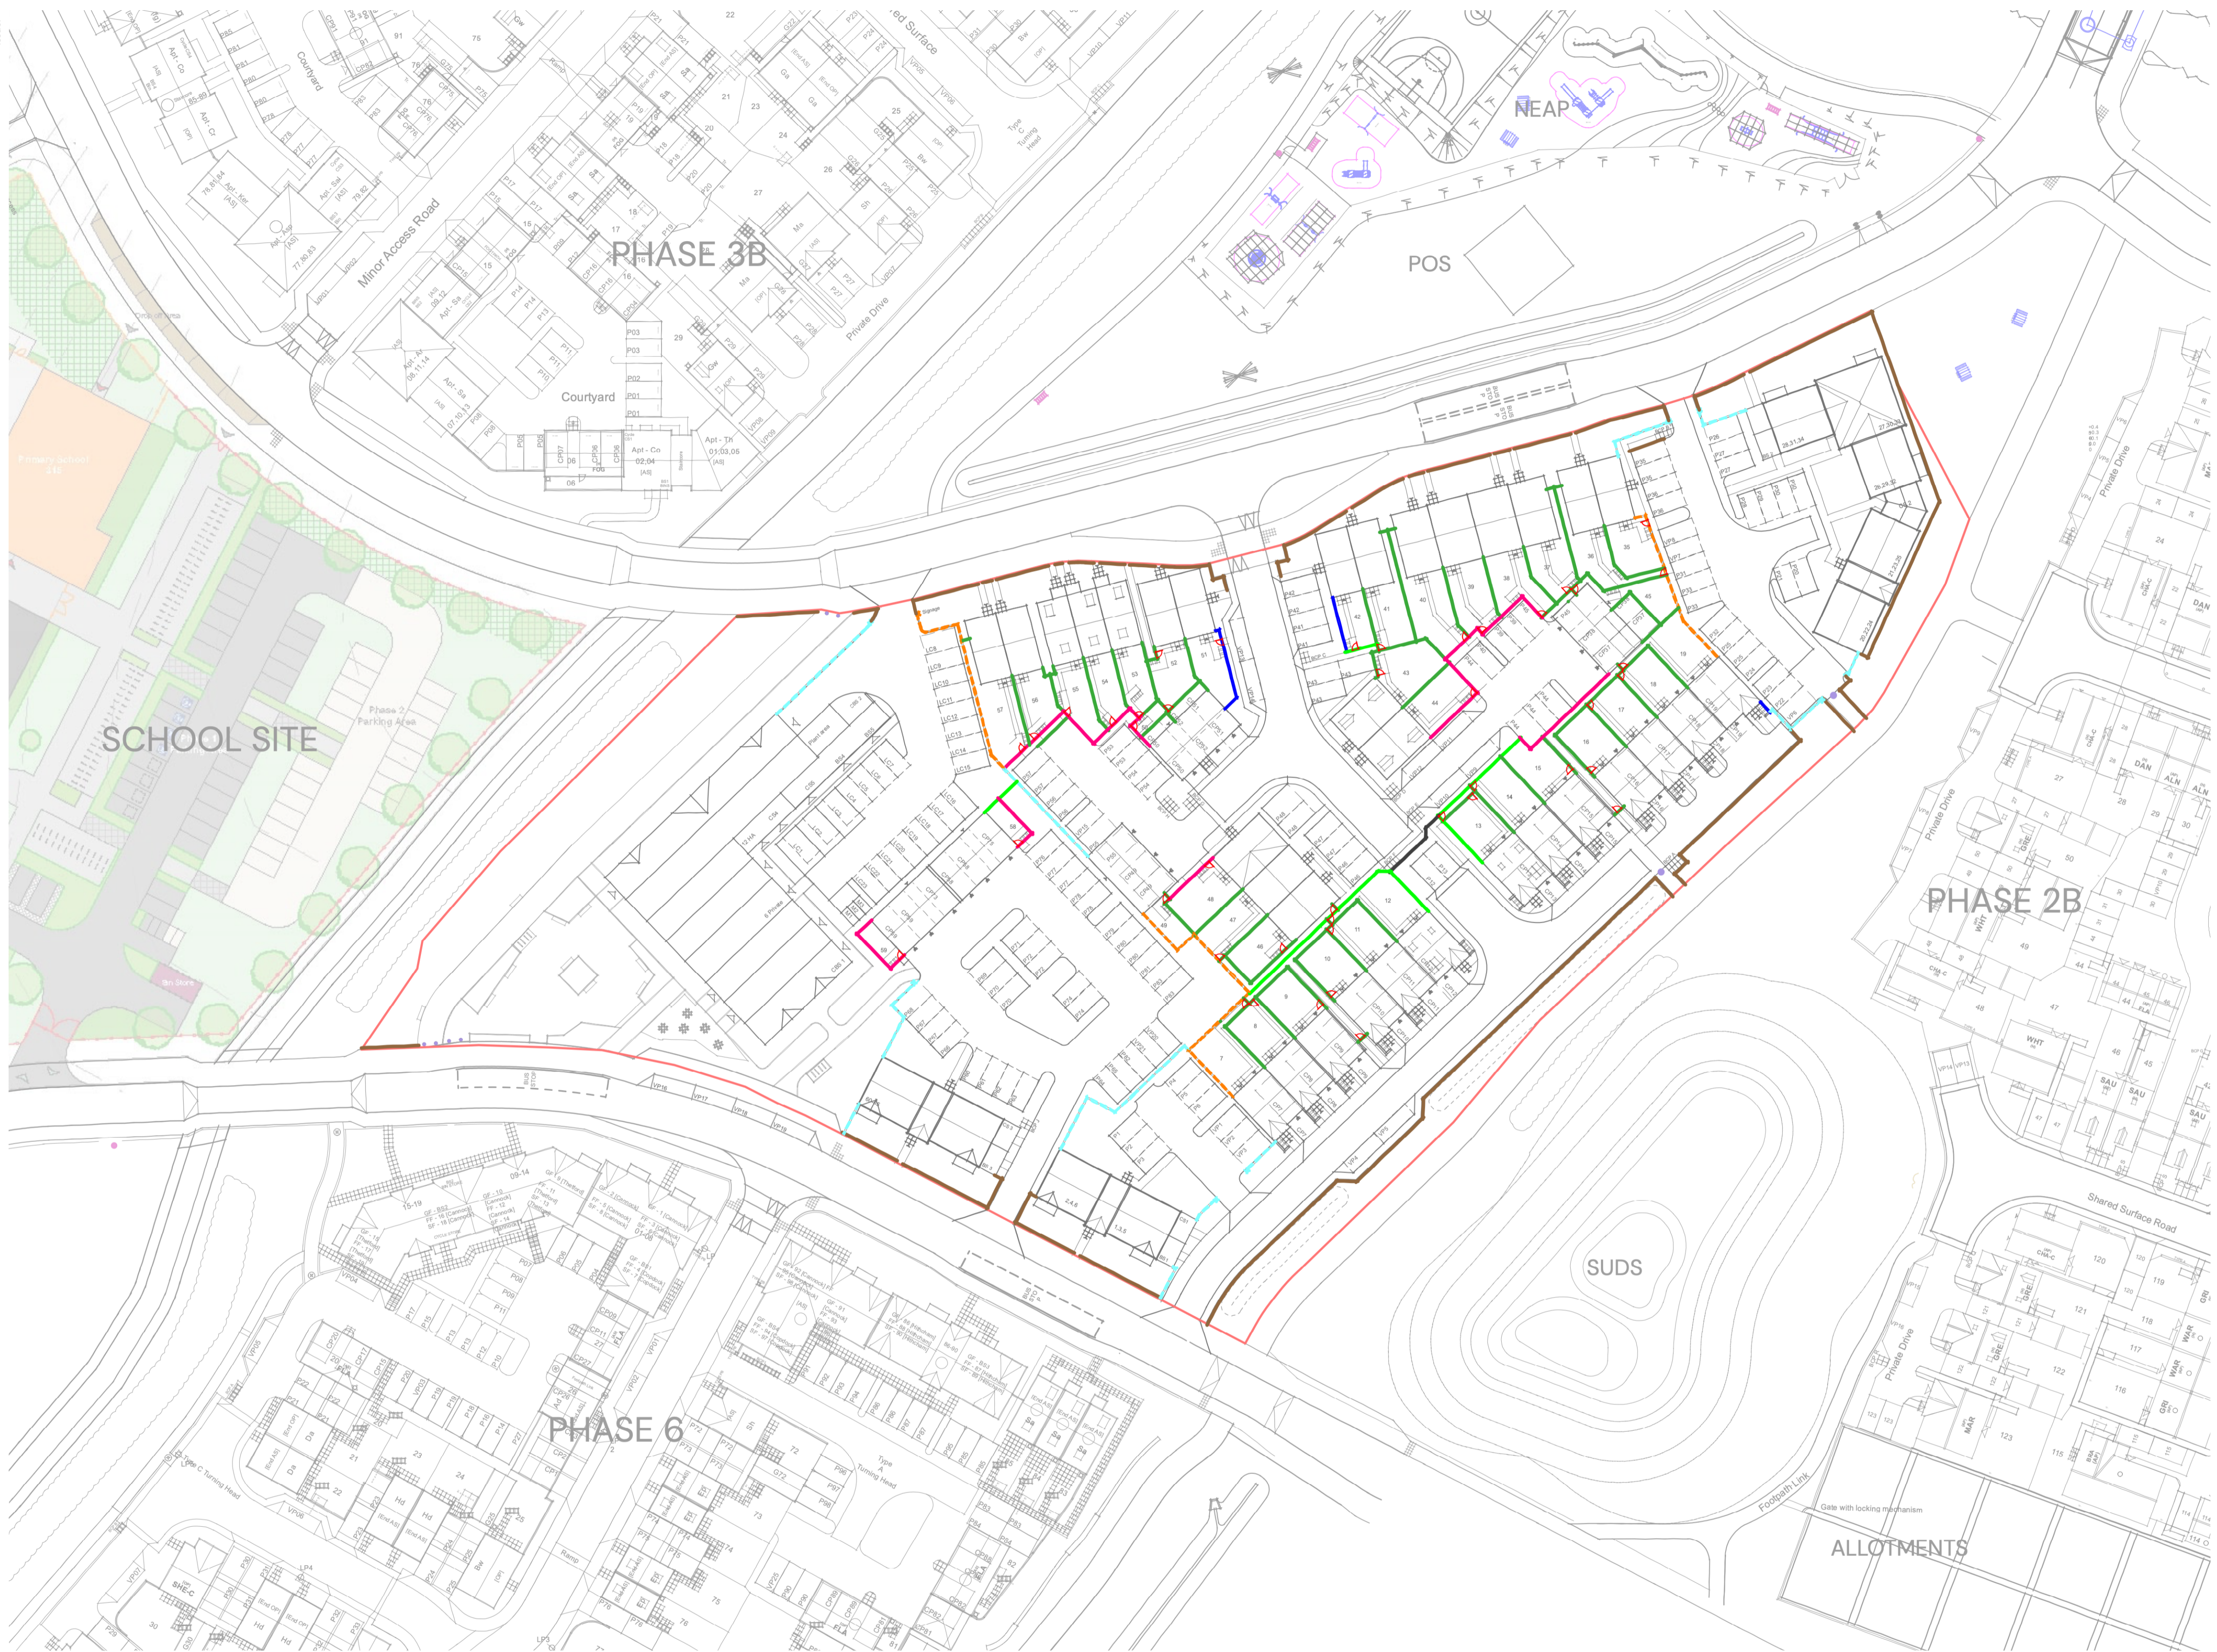

- KEY:**
- 1.8M HIGH CLOSE BOARD FENCE
 - 1.8M ENHANCED HEAVY DUTY FENCE
 - 1.5M HIGH CLOSE BOARD FENCE + 0.3M TRELIS PANEL
 - 1.2M ESTATE RAILING
 - 0.6M HIGH HITTING RAIL
 - TIMBER BOLLARD
 - 1.8M TIMBER GATE
 - 1.8M HIGH BRICK WALL (SCREEN WALL - TYPE A) (TO MATCH ADJACENT PLOT)
 - 0.6M HIGH BRICK WALL + 1.2M TIMBER PANELS (SCREEN WALL - TYPE E) (TO MATCH ADJACENT PLOT)
 - 0.8M HIGH BRICK WALL + 1.0M VERTICAL RAILING (SCREEN WALL - TYPE G) (TO MATCH ADJACENT PLOT)

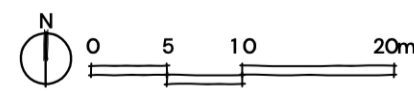

HAVERHILL PHASE 3A - BOUNDARY TREATMENT PLAN

