



Issue: © Pegasus Planning Group Limited. © Crown copyright and database rights OS 100042093. Promap Licence number 100020449. EmapiSite Licence number 0100031673. Terms & Conditions @ pegasusgroup.co.uk

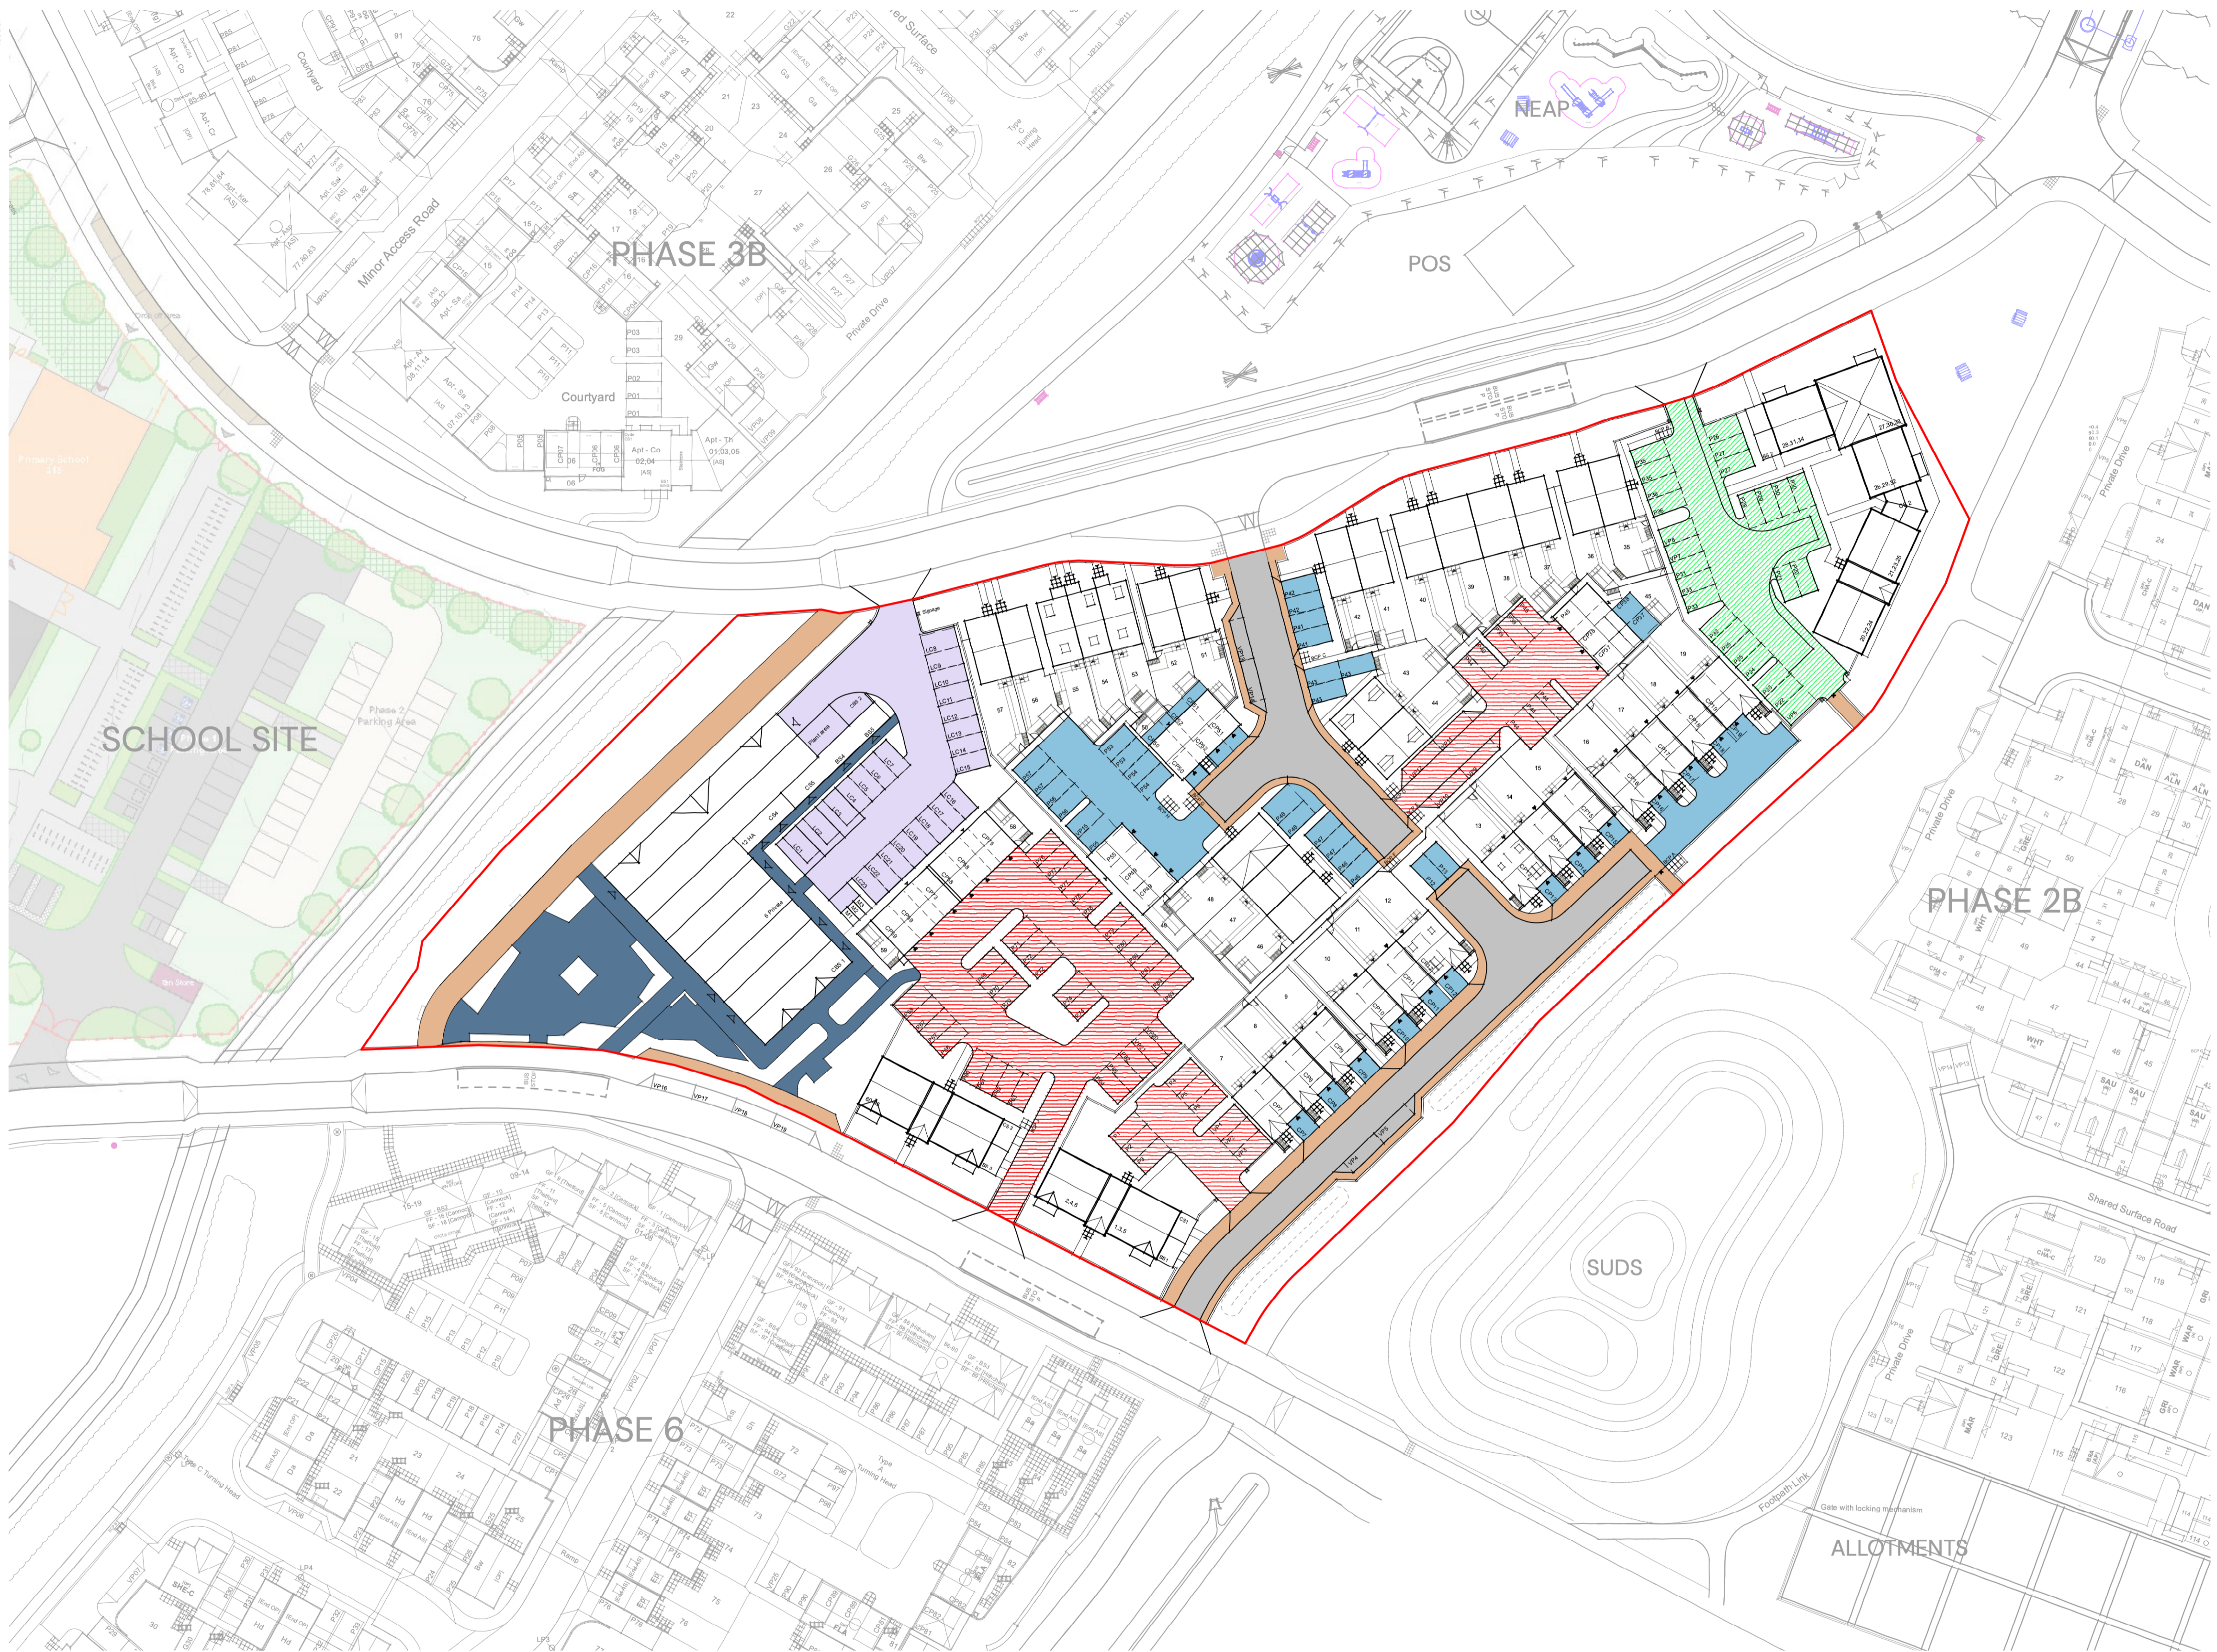

- KEY:**
- ADOPTABLE ROADS - TARMAC
 - ADOPTABLE FOOTPATH/SERVICE STRIP - TARMAC
 - COMMERCIAL USE - TARMAC
 - COMMERCIAL USE - BLOCK PAVING
 - PRIVATE DRIVE - TARMAC
 - PRIVATE DRIVE - BLOCK PAVING
 - PRIVATE DRIVE - PERMEABLE BLOCK PAVING

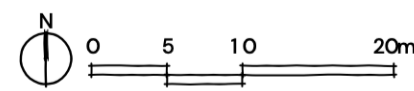

HAVERHILL PHASE 3A - HARD SURFACING PLAN

