




Close-boarded fence (with gravel board)

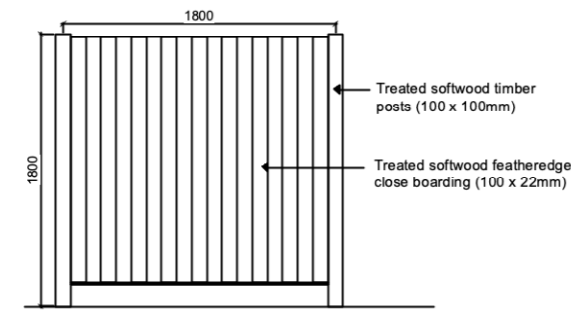


Closeboarded fence+ trellis

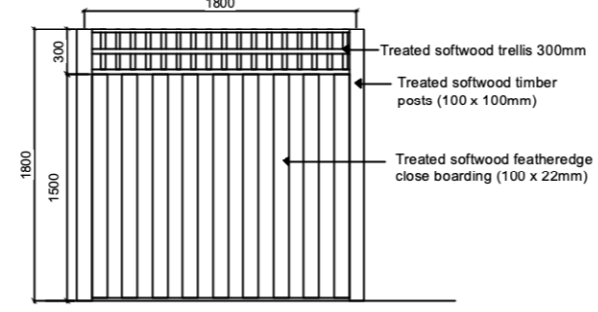


Screen Garden wall - Type A

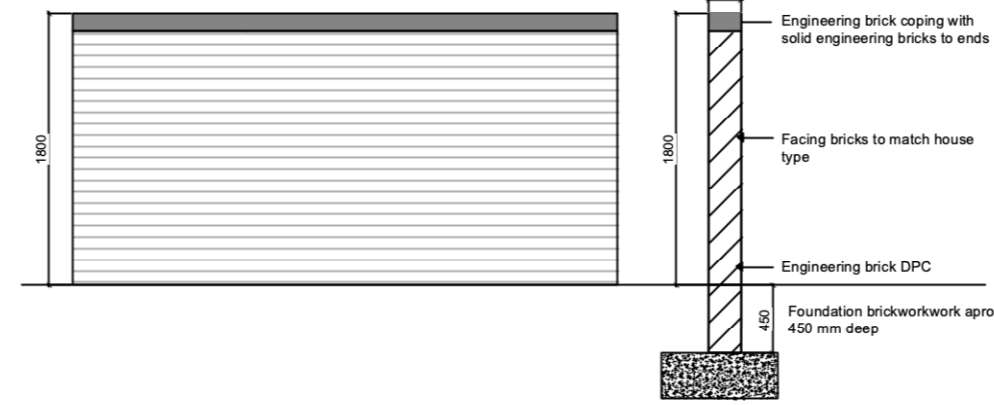

Screen Wall - Type E

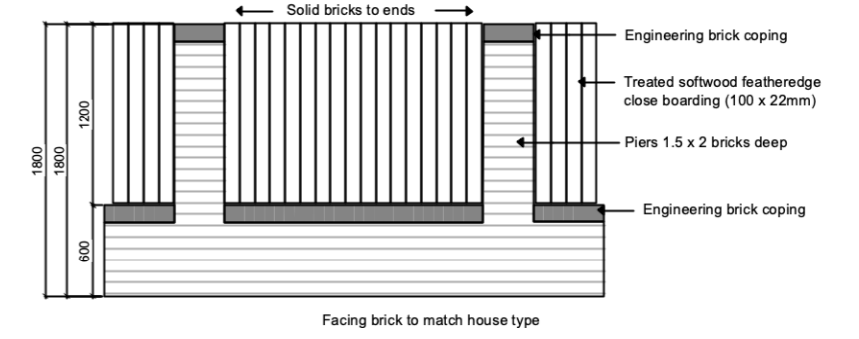

Enhanced Heavy Duty Close board Fence

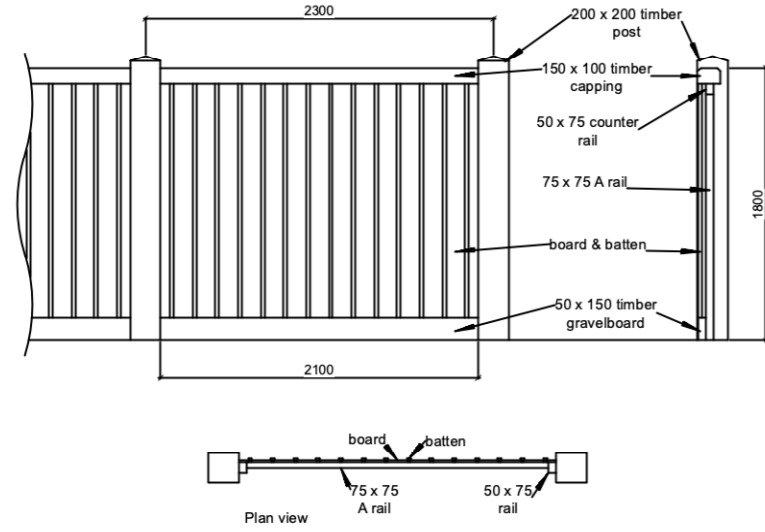


Estate railings




Screen 800 mm wall with 1000mm vertical bar railings - Type G


(galvanised and painted black with blunt top)

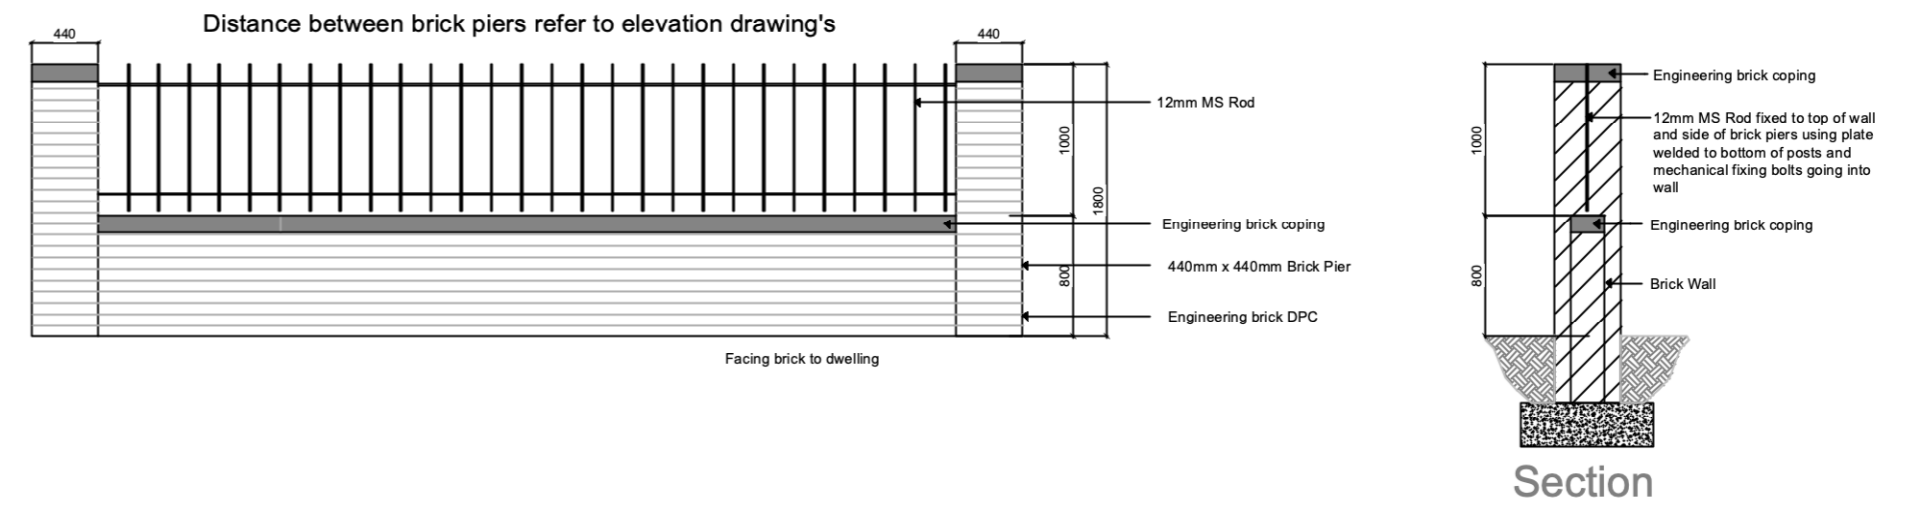

Feature timber posts

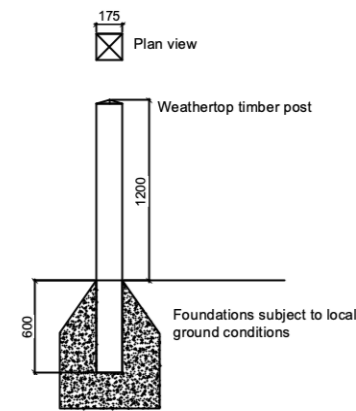

600mm Hitching Rail

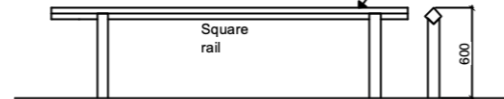

# HAVERHILL PHASE 3A - BOUNDARY TREATMENT DETAILS PLAN

