
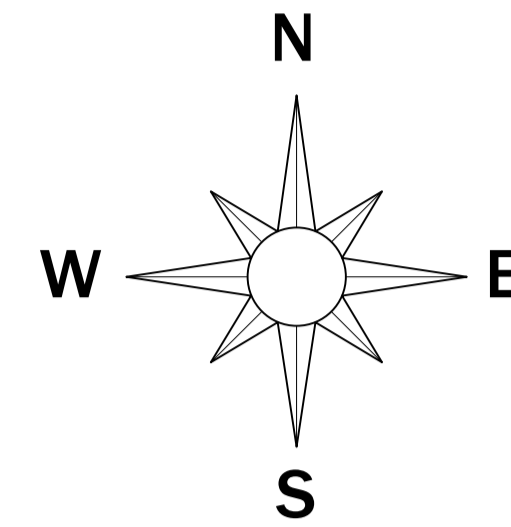


PROPOSED HARD LANDSCAPING PLAN

SCALE: 1:250

KEY	
	Road - Asphalt Tarmac.
	Driveway - Permeable Tarmac.
	1.2m high Post & Wire fencing.
	1.8m high Close Boarded fencing.
	Electric Vehicle charging Point.
	900mm wide timber gate.
	Bin storage position. Paved hardstanding to be provided (Min. 1800mm wide x 900mm deep) to accommodate 3 No Bins.
	Bin collection point (on collection day only). 2 bin recycling week and 1 bin normal waste week. Paved slabs hardstanding to be provided unless noted otherwise.
	Cycle Storage.
	Level threshold to front and rear entrance with access all in accordance with Part M.
	1200mm² level platform to mobility access.
	'Hedgehog Friendly Fencing' - min. 130mm x 130mm hole in bottom of Fence.

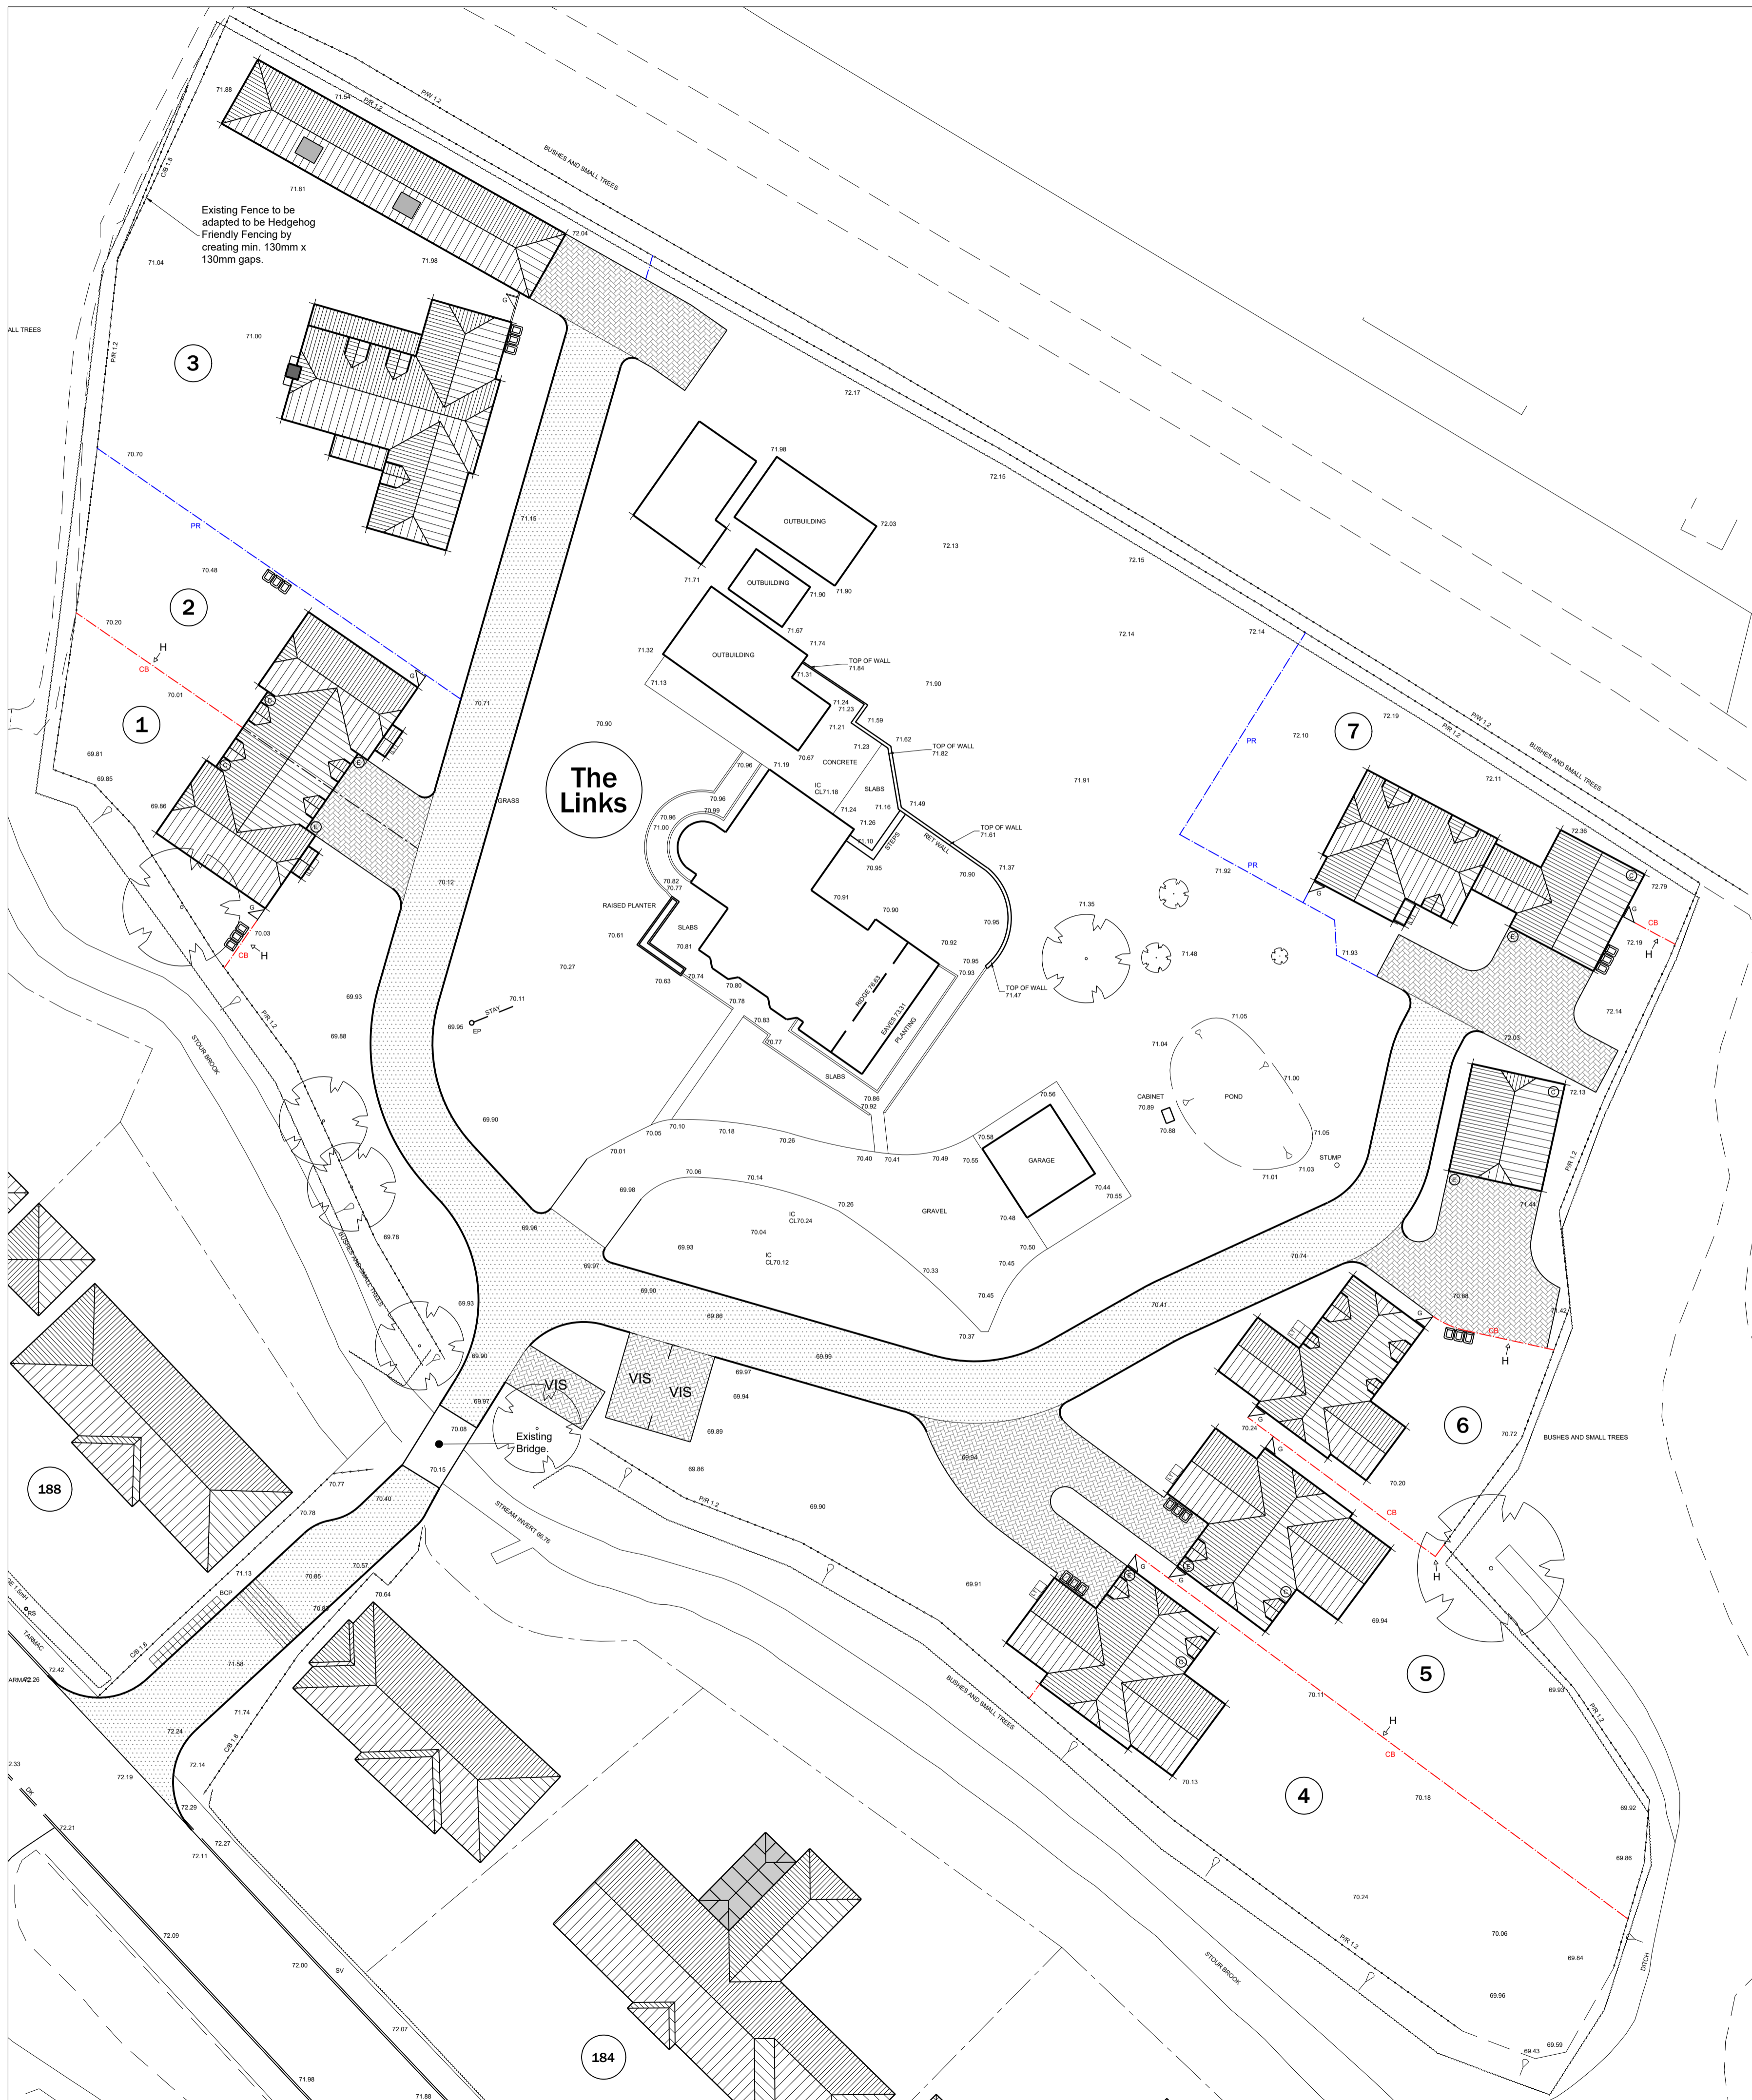

Rev. A - 21/08/2023 - Amended to Clients comments.
 Rev. C - 10/01/2024 - Amended to Clients comments.

Project Status PLANNING		
THESE DRAWINGS ARE NOT TO BE SCALED. The contractor shall check and verify all dimensions and levels and report any apparent discrepancies to the architect prior to commencing work.		
 King Architectural Design & Planning 07974 25150 dking482@yahoo.co.uk www.kingarchitectural.co.uk 5 Spicers Lane, Hall St, Long Melford, Sudbury, Suffolk, CO10 9J3		
Project Title <i>The Links, Withersfield Road, Haverhill, Suffolk, CB9 7RN.</i>		
Drawing Title <i>Proposed 7 No. Dwellings with associated Road, Parking and Alterations to existing Vehicular Access.</i>		
Drawn By AJK	Checked By	
Scale See Plan	Date Drawn Jul-23	
Project Number 22/025	Drawing Number 15	Revision