


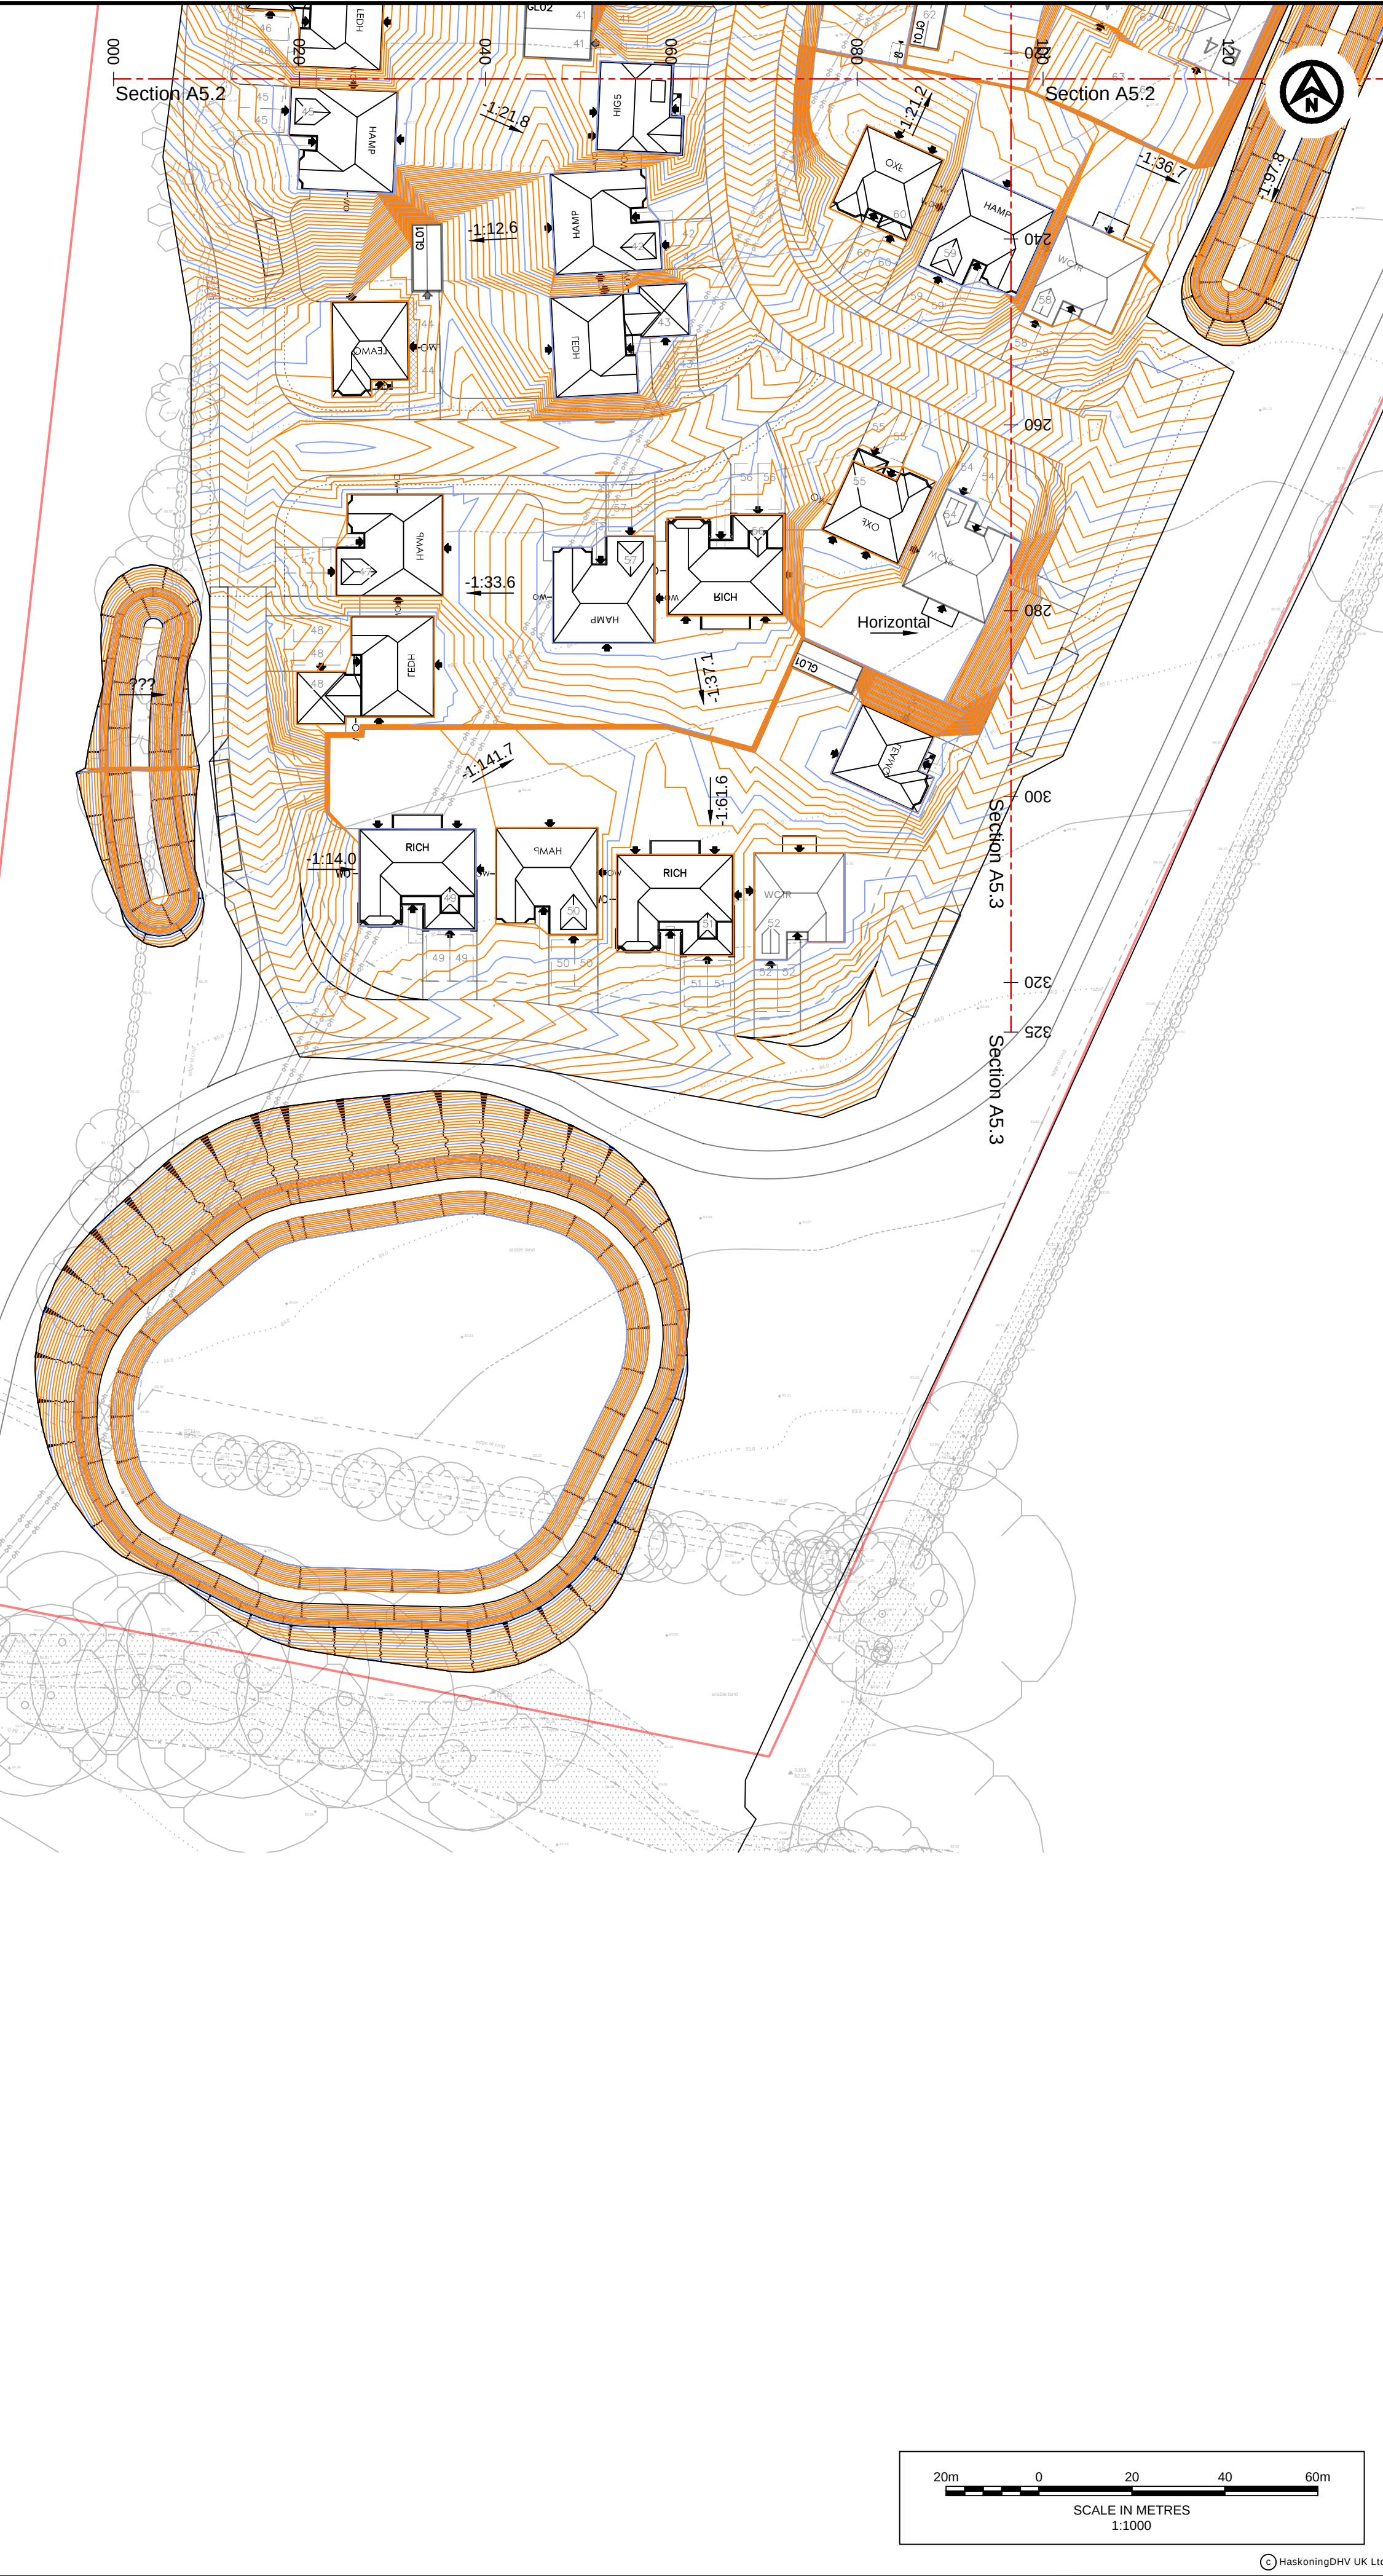

REPRODUCED FROM ORDNANCE SURVEY MAPS WITH PERMISSION
FROM THE CONTROLLER OF HM STATIONERY OFFICE. CROWN
COPYRIGHT RESERVED. LICENCE No. 100023422 2007.



- GENERAL NOTES
1. DO NOT SCALE FROM THIS DRAWING.
 2. ALL DIMENSIONS ARE IN MILLIMETRES UNLESS NOTED OTHERWISE.
 3. ALL LEVELS ARE IN METRES RELATIVE TO ORDNANCE DATUM NEWLYN UNLESS NOTED OTHERWISE.
 4. THIS DRAWING HAS BEEN BASED UPON SURVEY / OS INFORMATION SUPPLIED BY OTHERS, ROYAL HASKONING DHV SHALL NOT BE LIABLE FOR ANY INACCURACY OR DEFICIENCIES ARISING FROM IT.
 5. THIS DRAWING TO BE READ IN CONJUNCTION WITH ALL OTHER RELEVANT DRAWINGS.
 6. ALL MATERIALS AND WORKMANSHIP WILL BE AS SPECIFIED IN THE SPECIFICATION UNLESS NOTED OTHERWISE.
 7. ALL LEVELS, DIMENSIONS AND LOCATIONS ARE TO BE CHECKED BY THE MAIN CONTRACTOR PRIOR TO COMMENCEMENT OF ANY WORK ON SITE
 8. ALL ADAPTABLE SEWER WORKS TO BE IN ACCORDANCE WITH SEWERS FOR ADOPTION 6th EDITION, ANGLIAN WATER'S SPECIFICATION AND THE CURRENT VERSION OF THE SPECIFICATION FOR HIGHWAY WORKS.

CONTOURS KEY:


- PROPOSED CONTOUR - MAJOR
250mm INTERVAL
- PROPOSED CONTOUR - MINOR
50mm INTERVAL
- EXISTING CONTOUR - MAJOR
250mm INTERVAL
- EXISTING CONTOUR - MINOR
50mm INTERVAL
- FLOW ARROWS

P02 15/05/25	LAYOUT UPDATED	LZ	LZ	DJ
P01 04/09/24	FIRST ISSUE	LZ	LZ	DJ
REV	DATE	DESCRIPTION	BY	CHK

REVISIONS

DRAWING STATUS

CLIENT

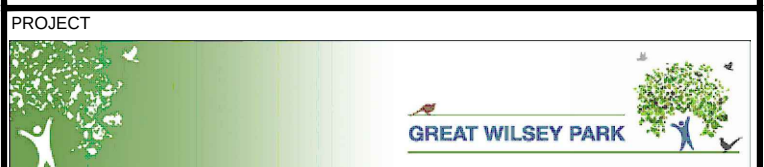

TITLE

CONTOURS
ZONE A5



DRAWN	LZ	CHECKED	DJ	APPROVED	DJ
DATE	08/2024	SCALE AT A1	1:500@A1	PROJECT NUMBER	PB6859

DRAWING No.	PB8301-RHD-DE-A5-DR-D-1001	REVISION	P02
-------------	----------------------------	----------	-----