


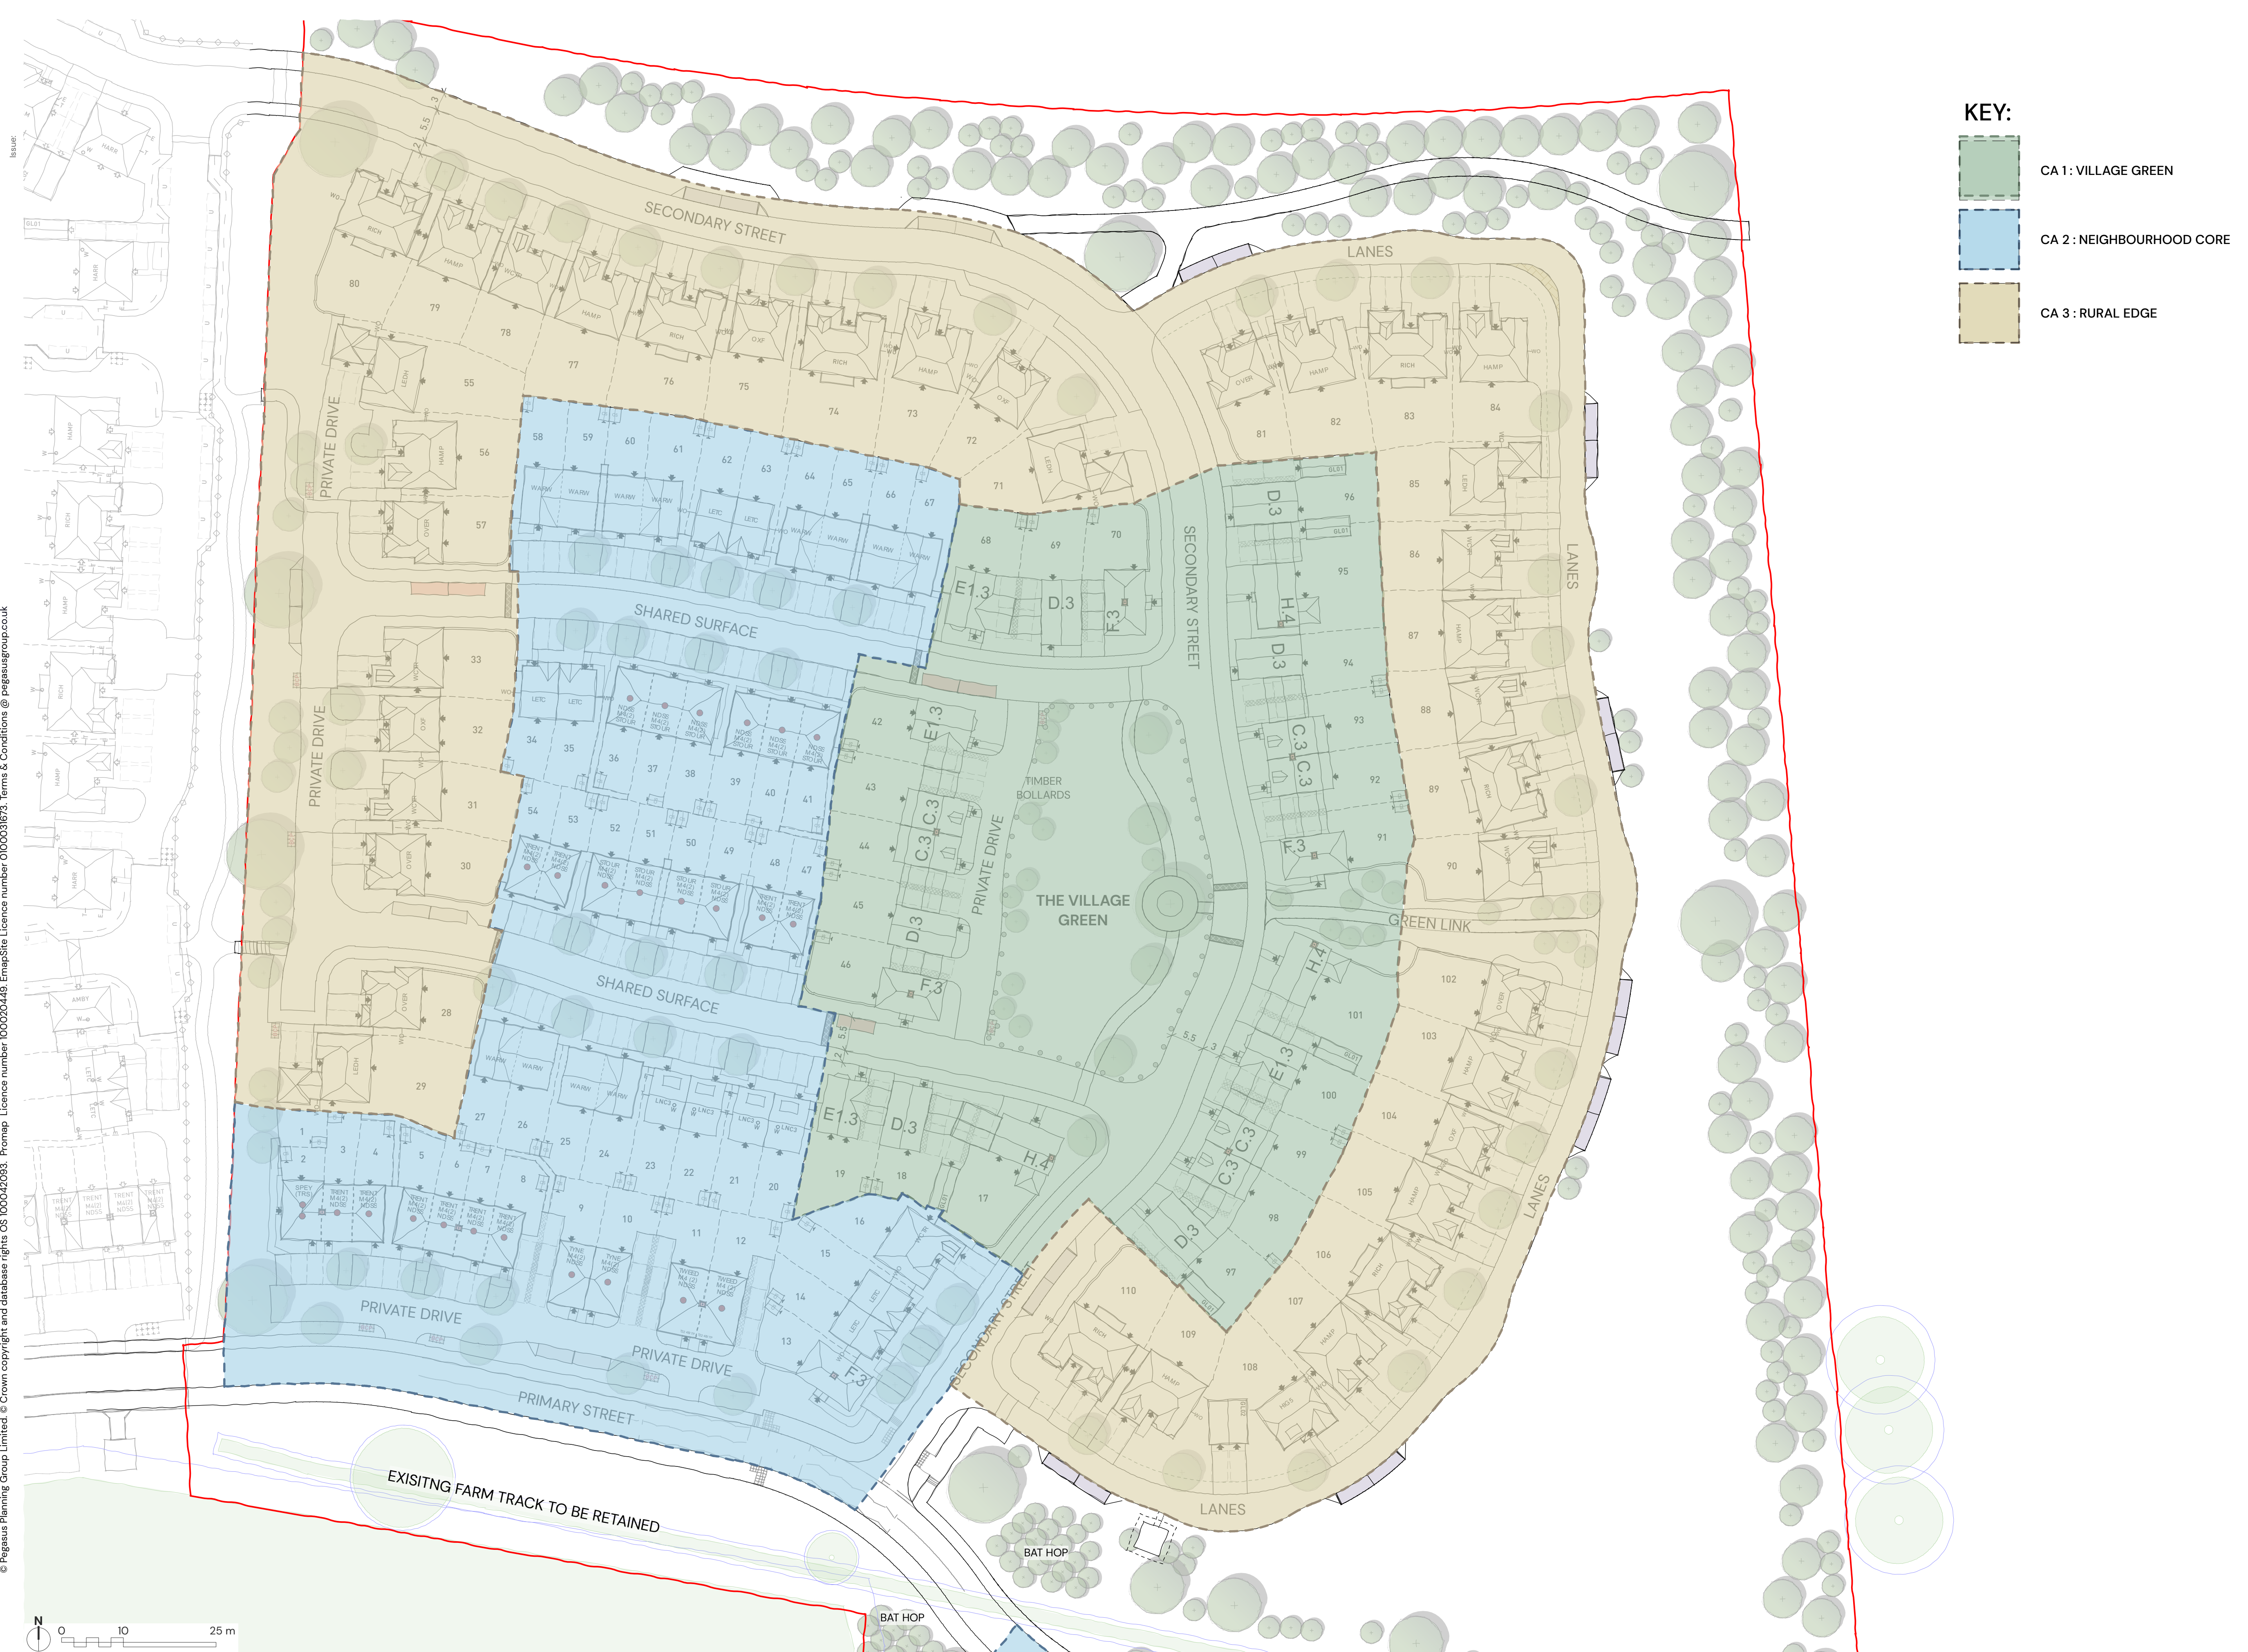

GREAT WILSEY PARK, HAVERHILL – CHARACTER AREAS PLAN